


ALL DIMENSIONS, LEVELS AND CLEARANCES TO BE CHECKED ON SITE PRIOR TO WORKS COMMENCING


THIS DRAWING SHOULD BE READ IN CONJUNCTION WITH ALL OTHER PROJECT RELATED DRAWINGS, SPECIFICATIONS AND DOCUMENTS AS PART OF A SINGLE PROJECT PACKAGE.

ANY DISCREPANCY BETWEEN THIS DRAWING, OTHER DRAWINGS FORMING PART OF THIS CONTRACT, OR THE SPECIFICATION / BILLS OF QUANTITIES MUST BE CLARIFIED BEFORE COMMENCEMENT OF ANY WORK OR ORDERING OF ANY MATERIALS.

PLEASE CONSULT THE AUTHOR OR PROJECT MANAGER SHOULD THE READER REQUIRE CLARIFICATION ON ANY PART OF THIS DRAWING.

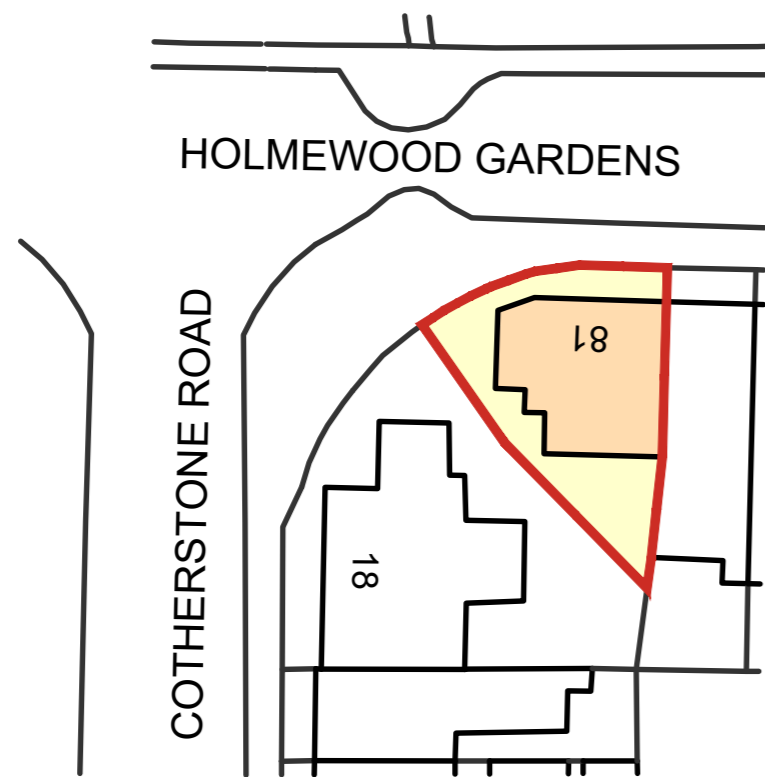


Site Location Plan
Scale 1:1250

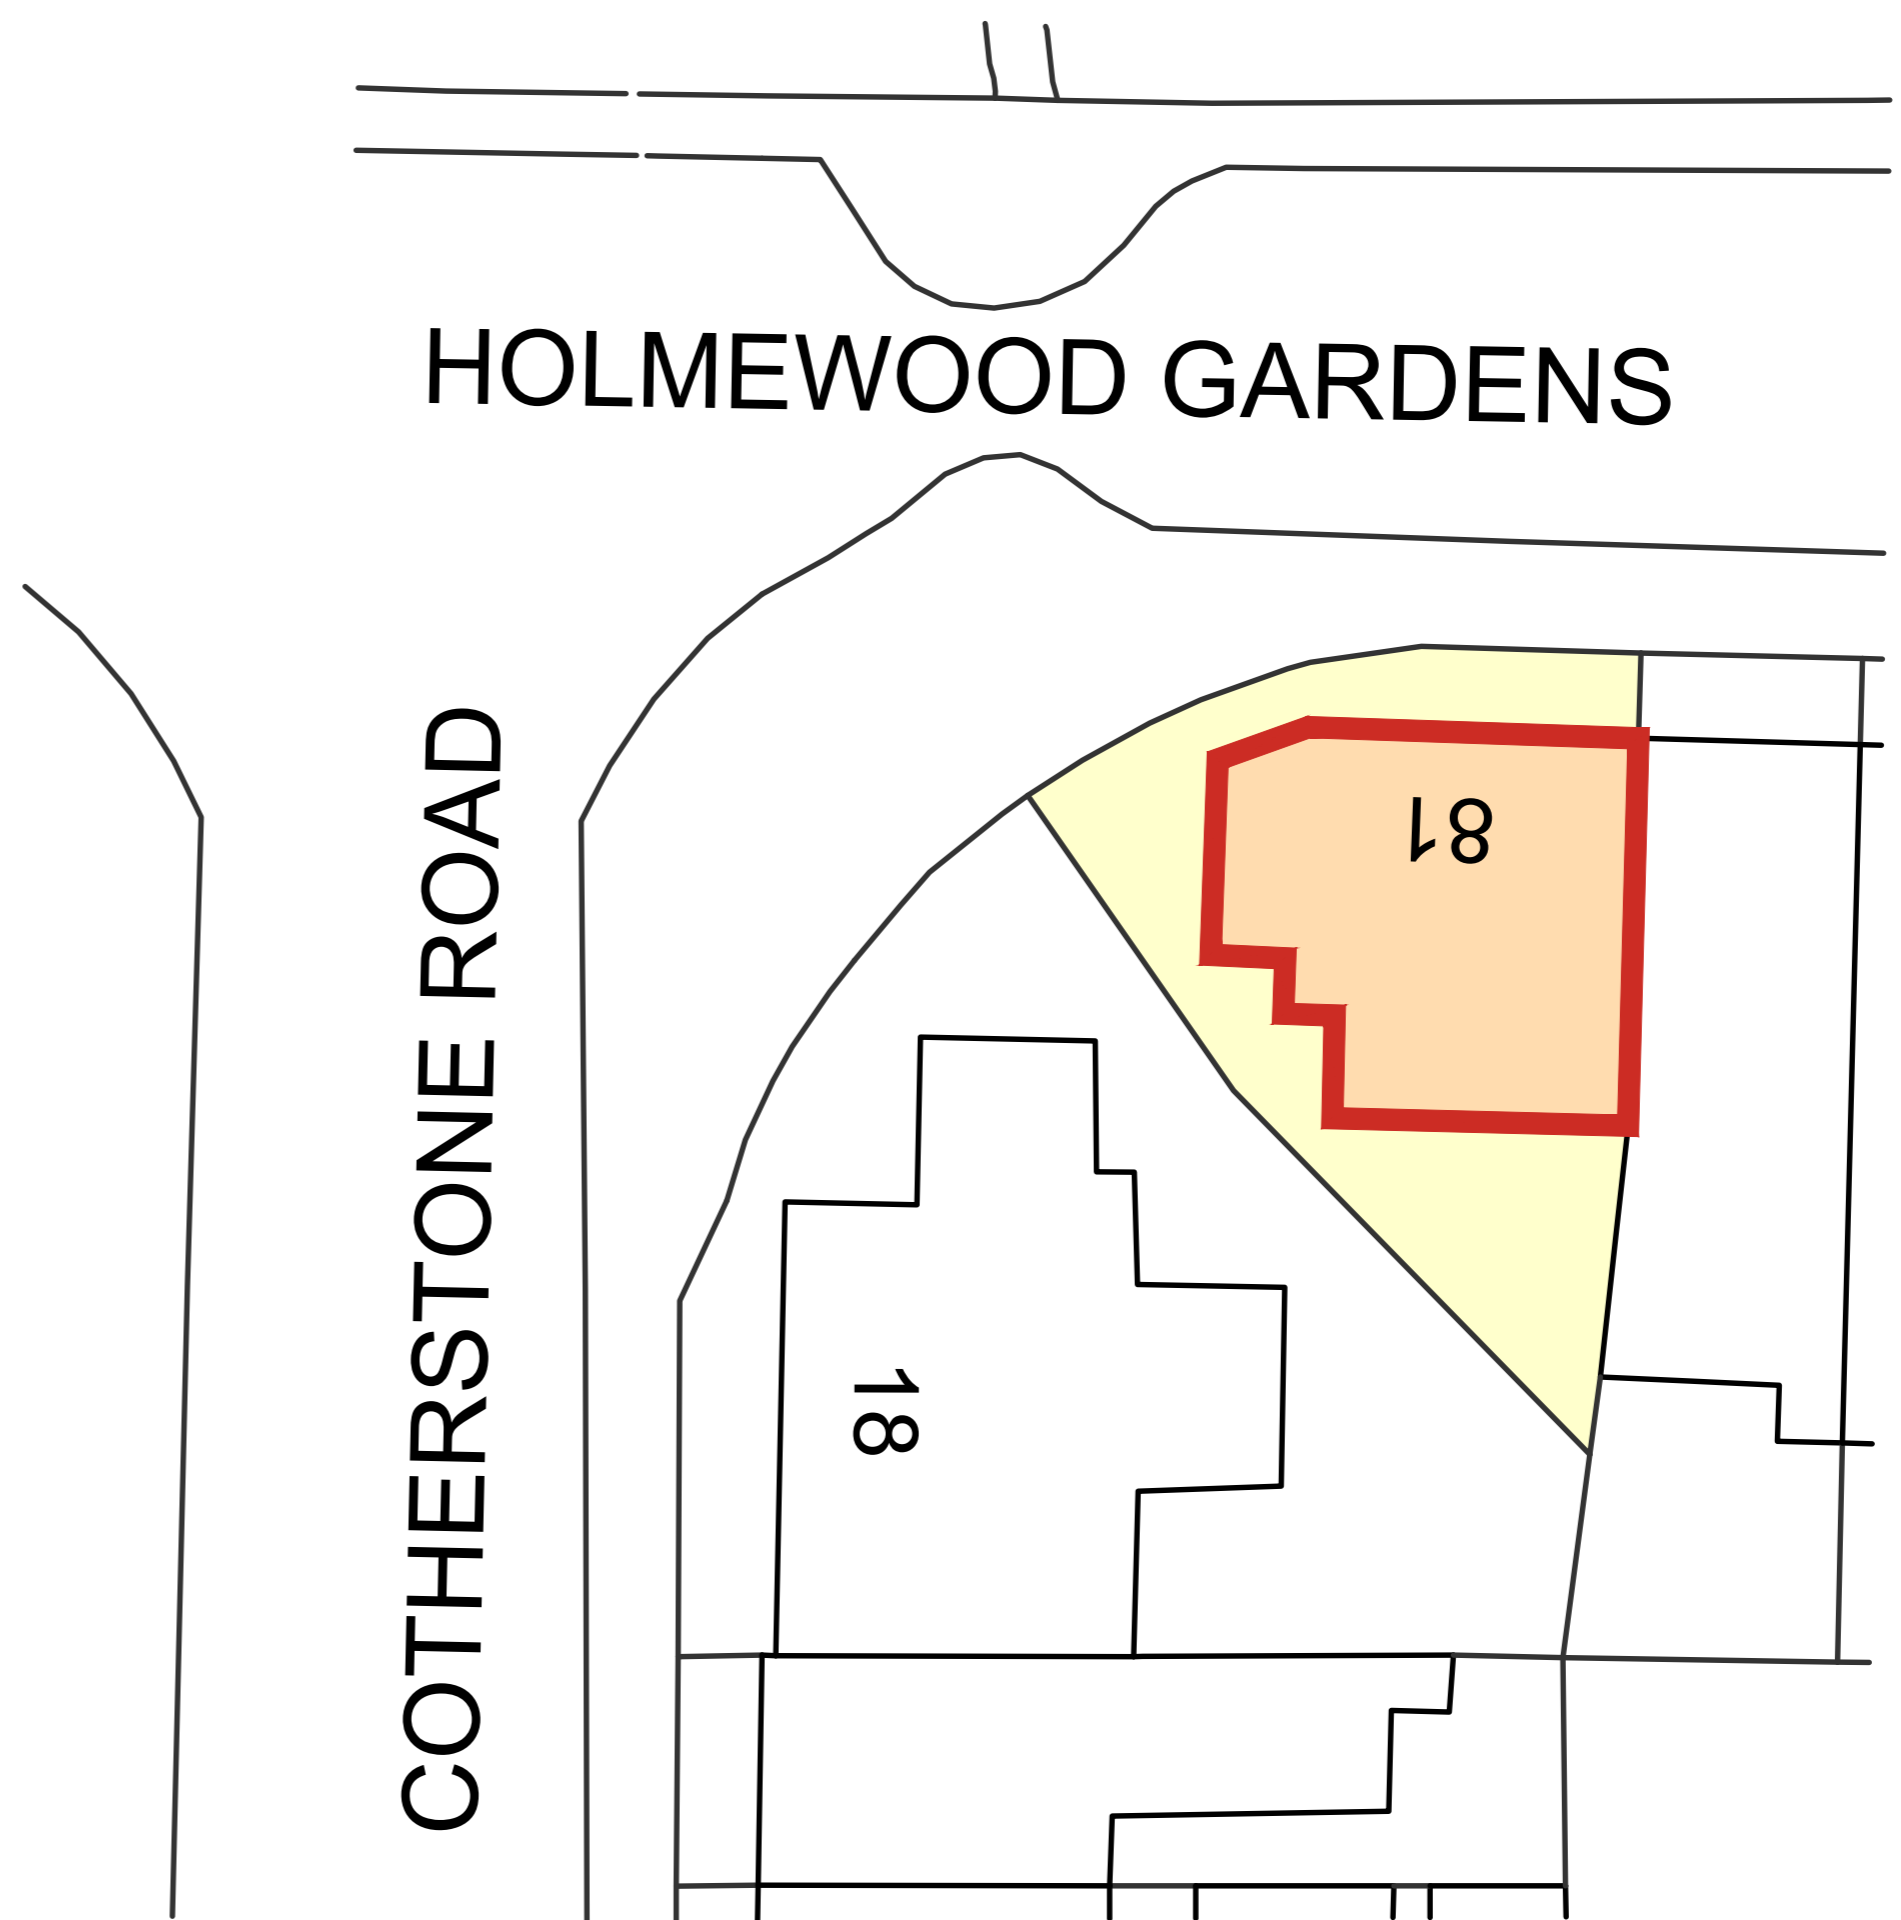



Block Plan
Scale 1:500

SCALE 1:500

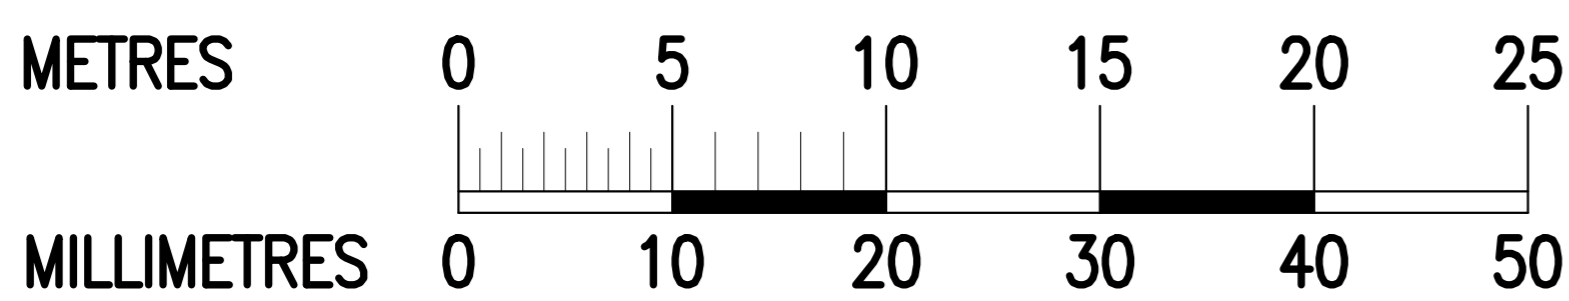

SCALE 1:1250

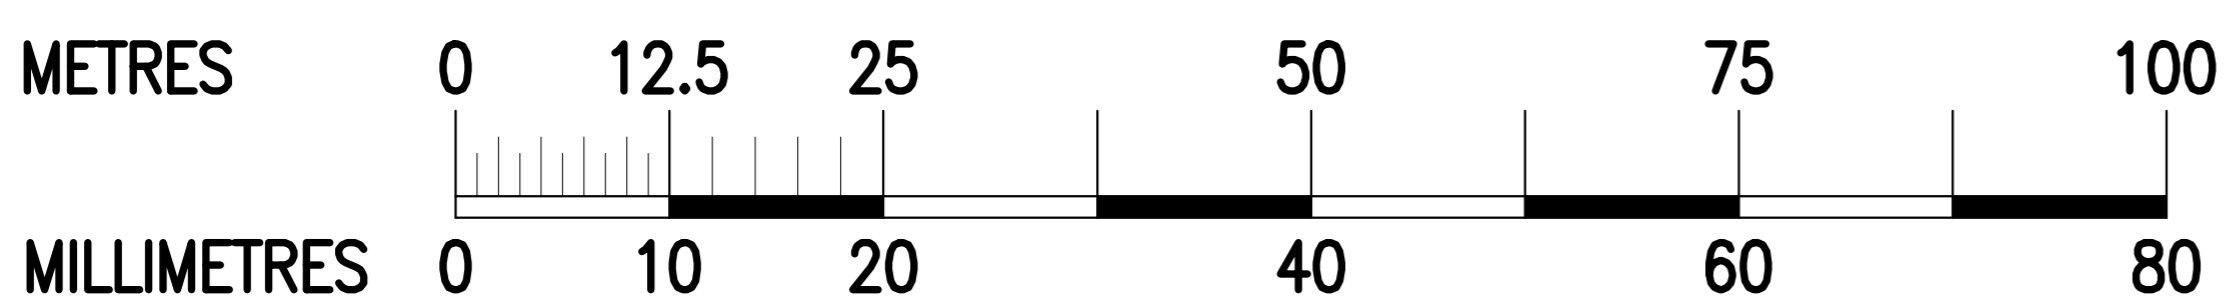

 FRANKHAM Frankham Consultancy Group Limited E: enquire@frankham.com www.frankham.com	Client: The Ad Group				Drawing Title: Site Location & Block Plan							
	Project Title: 81 Holmewood Gardens, Brixton Hill, London SW2 3NB				Original Issue Date: 10/05/2021		Scale @ A4: 1:1250		Status: PLANNING ISSUE			
	Drawn By: MF	Designed By: MF	Checked By: BG	Apprv'd By: JM	Job No/ File Ref: 227910	Originator: FCG	Zone: ST	Level: XX	Type: DR	Discipline: B	Number: 1000	Suitability: S4