



○ Cross Section A - A  
1:50

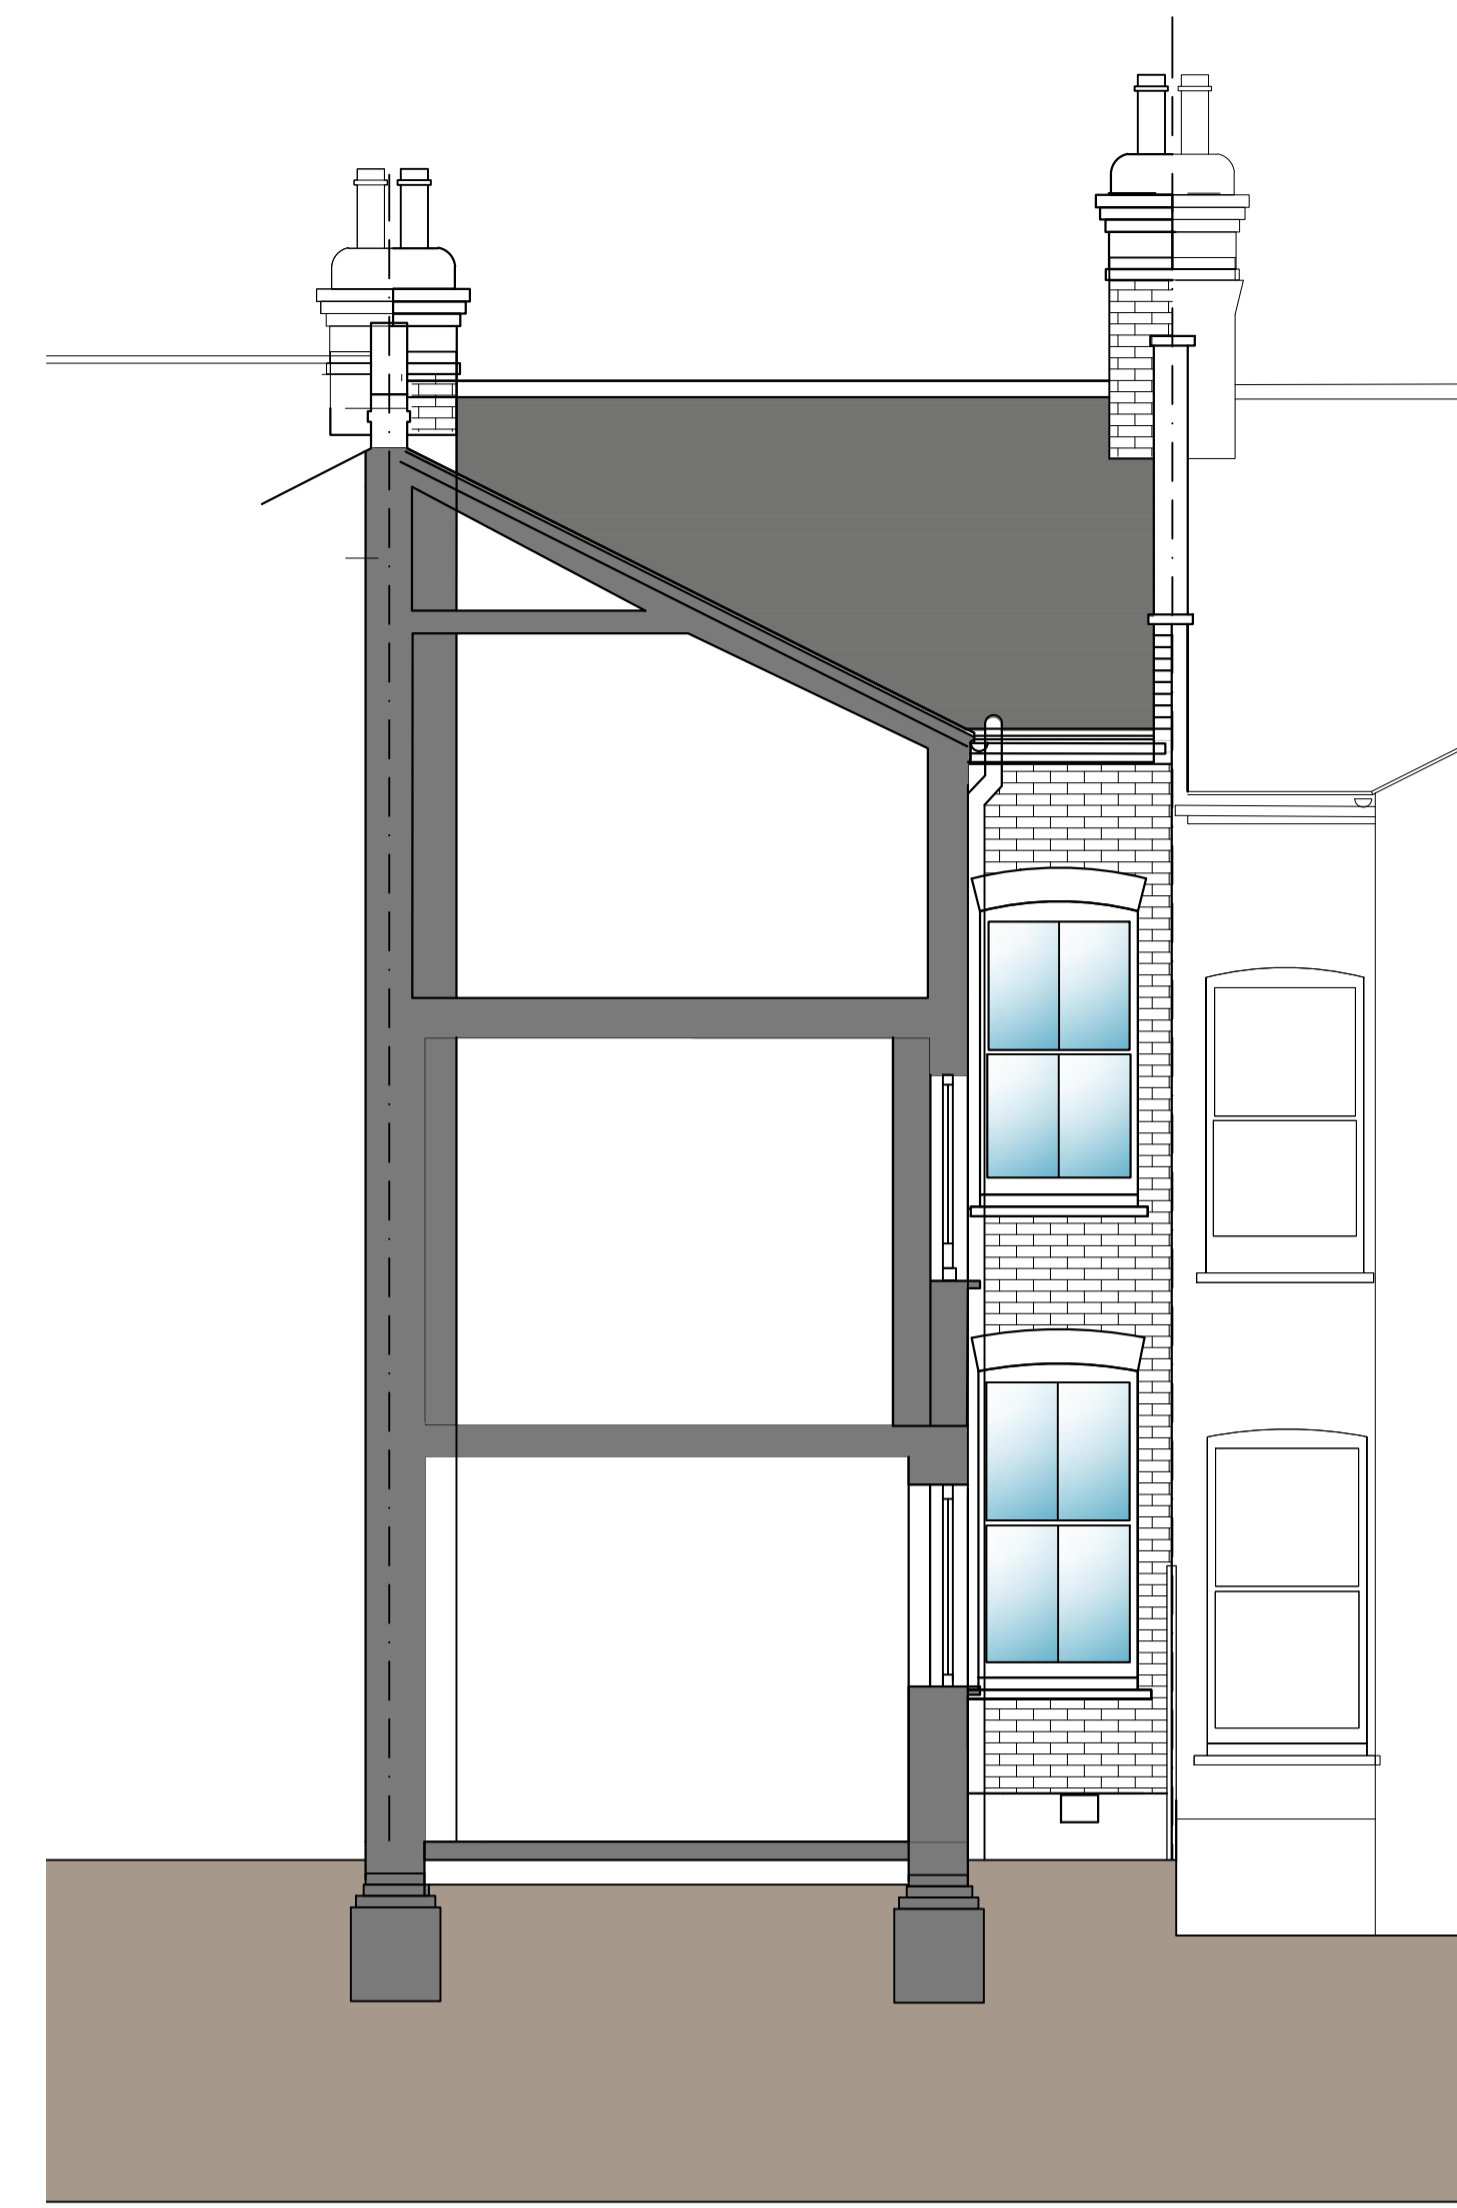

○ Cross Section B - B  
1:50

- NOTES GENERAL:**
- Work to figured dimensions and relative position only, confirm to designer
  - This drawing is to be read in conjunction with all relevant drawings, detailed specifications where applicable and all associated drawings in this series (if any)
  - Any discrepancy on this drawing is to be reported immediately to Oakman Architecture Ltd for clarification
  - The contractor is responsible for all temporary works and for the stability of the works in progress

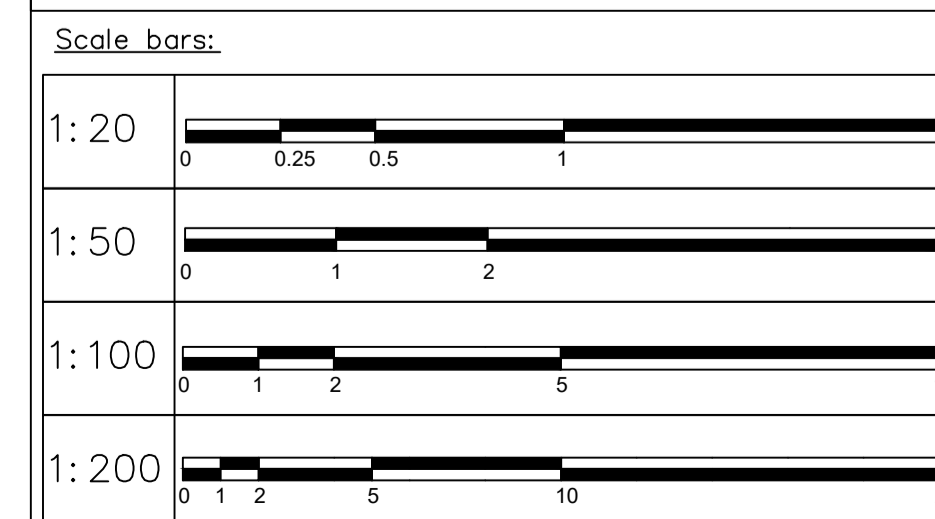

Revision	Date	Drawn	Designer	Checked	Approved
	10.02.21	NPC			

Revision History

**OAKMAN ARCHITECTURE**

© ARCHITECTURE © SURVEYING  
© CONSULTANCY © PROJECT MANAGEMENT © CDM

© Address: 119 St John's Hill, Battersea, SW11 1SZ  
© Mob: 07977096495  
© E-mail: info@oakmanltd.com

<b>Project Address:</b> 32 Netherford Road Battersea SW4 6AE	<b>Client:</b> Archie Rutland
---	----------------------------------

**EXISTING**

<b>Drawing Title:</b> SECTIONS	<b>Drawing Number:</b> 2108_EX_005	<b>Scales:</b> 1:50@A1	<b>Rev. No.:</b> —
-----------------------------------	---------------------------------------	---------------------------	-----------------------