


PLAN - AS EXISTING

DRAYTON LANE


NOTE: ALL DIMENSIONS TO BE VERIFIED ON SITE

NOTE: FOR FULL DETAILS OF ELECTRICALLY CONTROLLED GATES & FENCING PLEASE REFER TO MANUFACTURERS DRAWINGS & SPECIFICATION

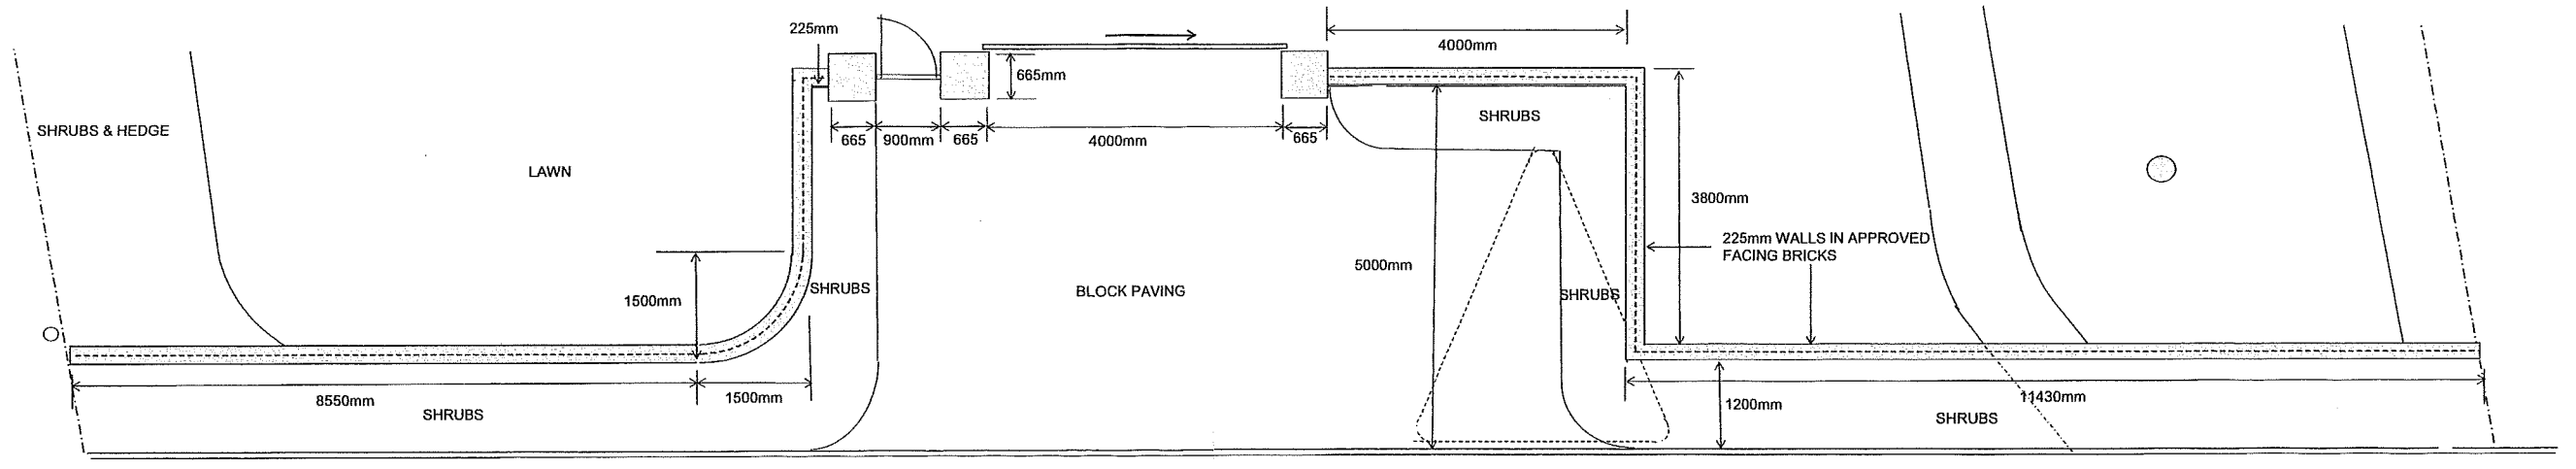

PLAN - AS PROPOSED

DRAYTON LANE

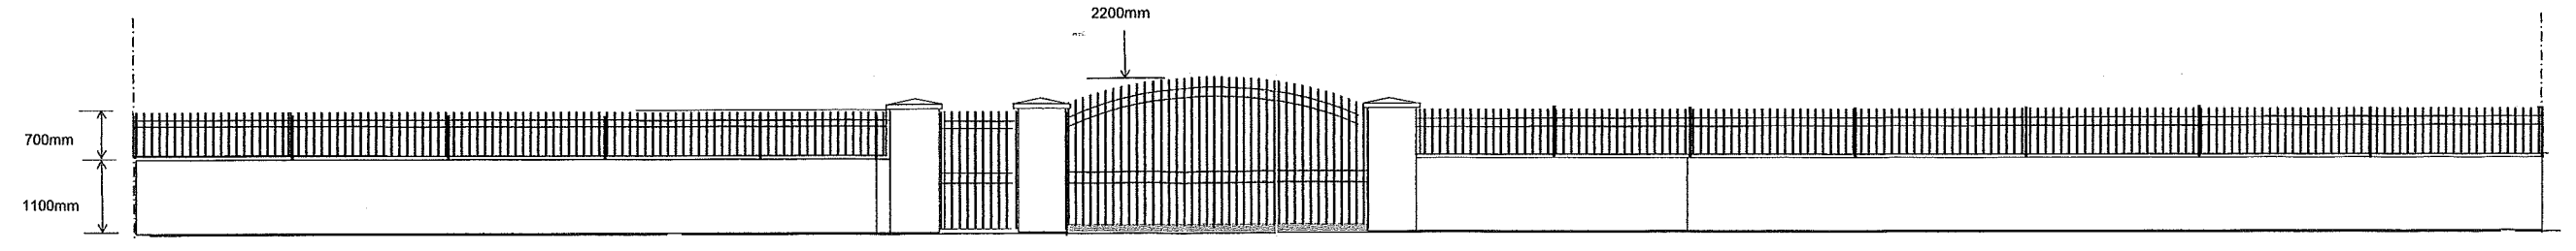

ELEVATION

PROPOSED SECURITY FENCING & GATES TO PROPERTY FRONTAGE at "FAIRWAYS", DRAYTON LANE, DRAYTON BASSETT, STAFFS B78 3TS (SCALE 1: 100)