



© This drawing is the copyright of Digital Architecture and may not be reproduced or amended without written permission. No liability will be accepted for amendments by other persons.

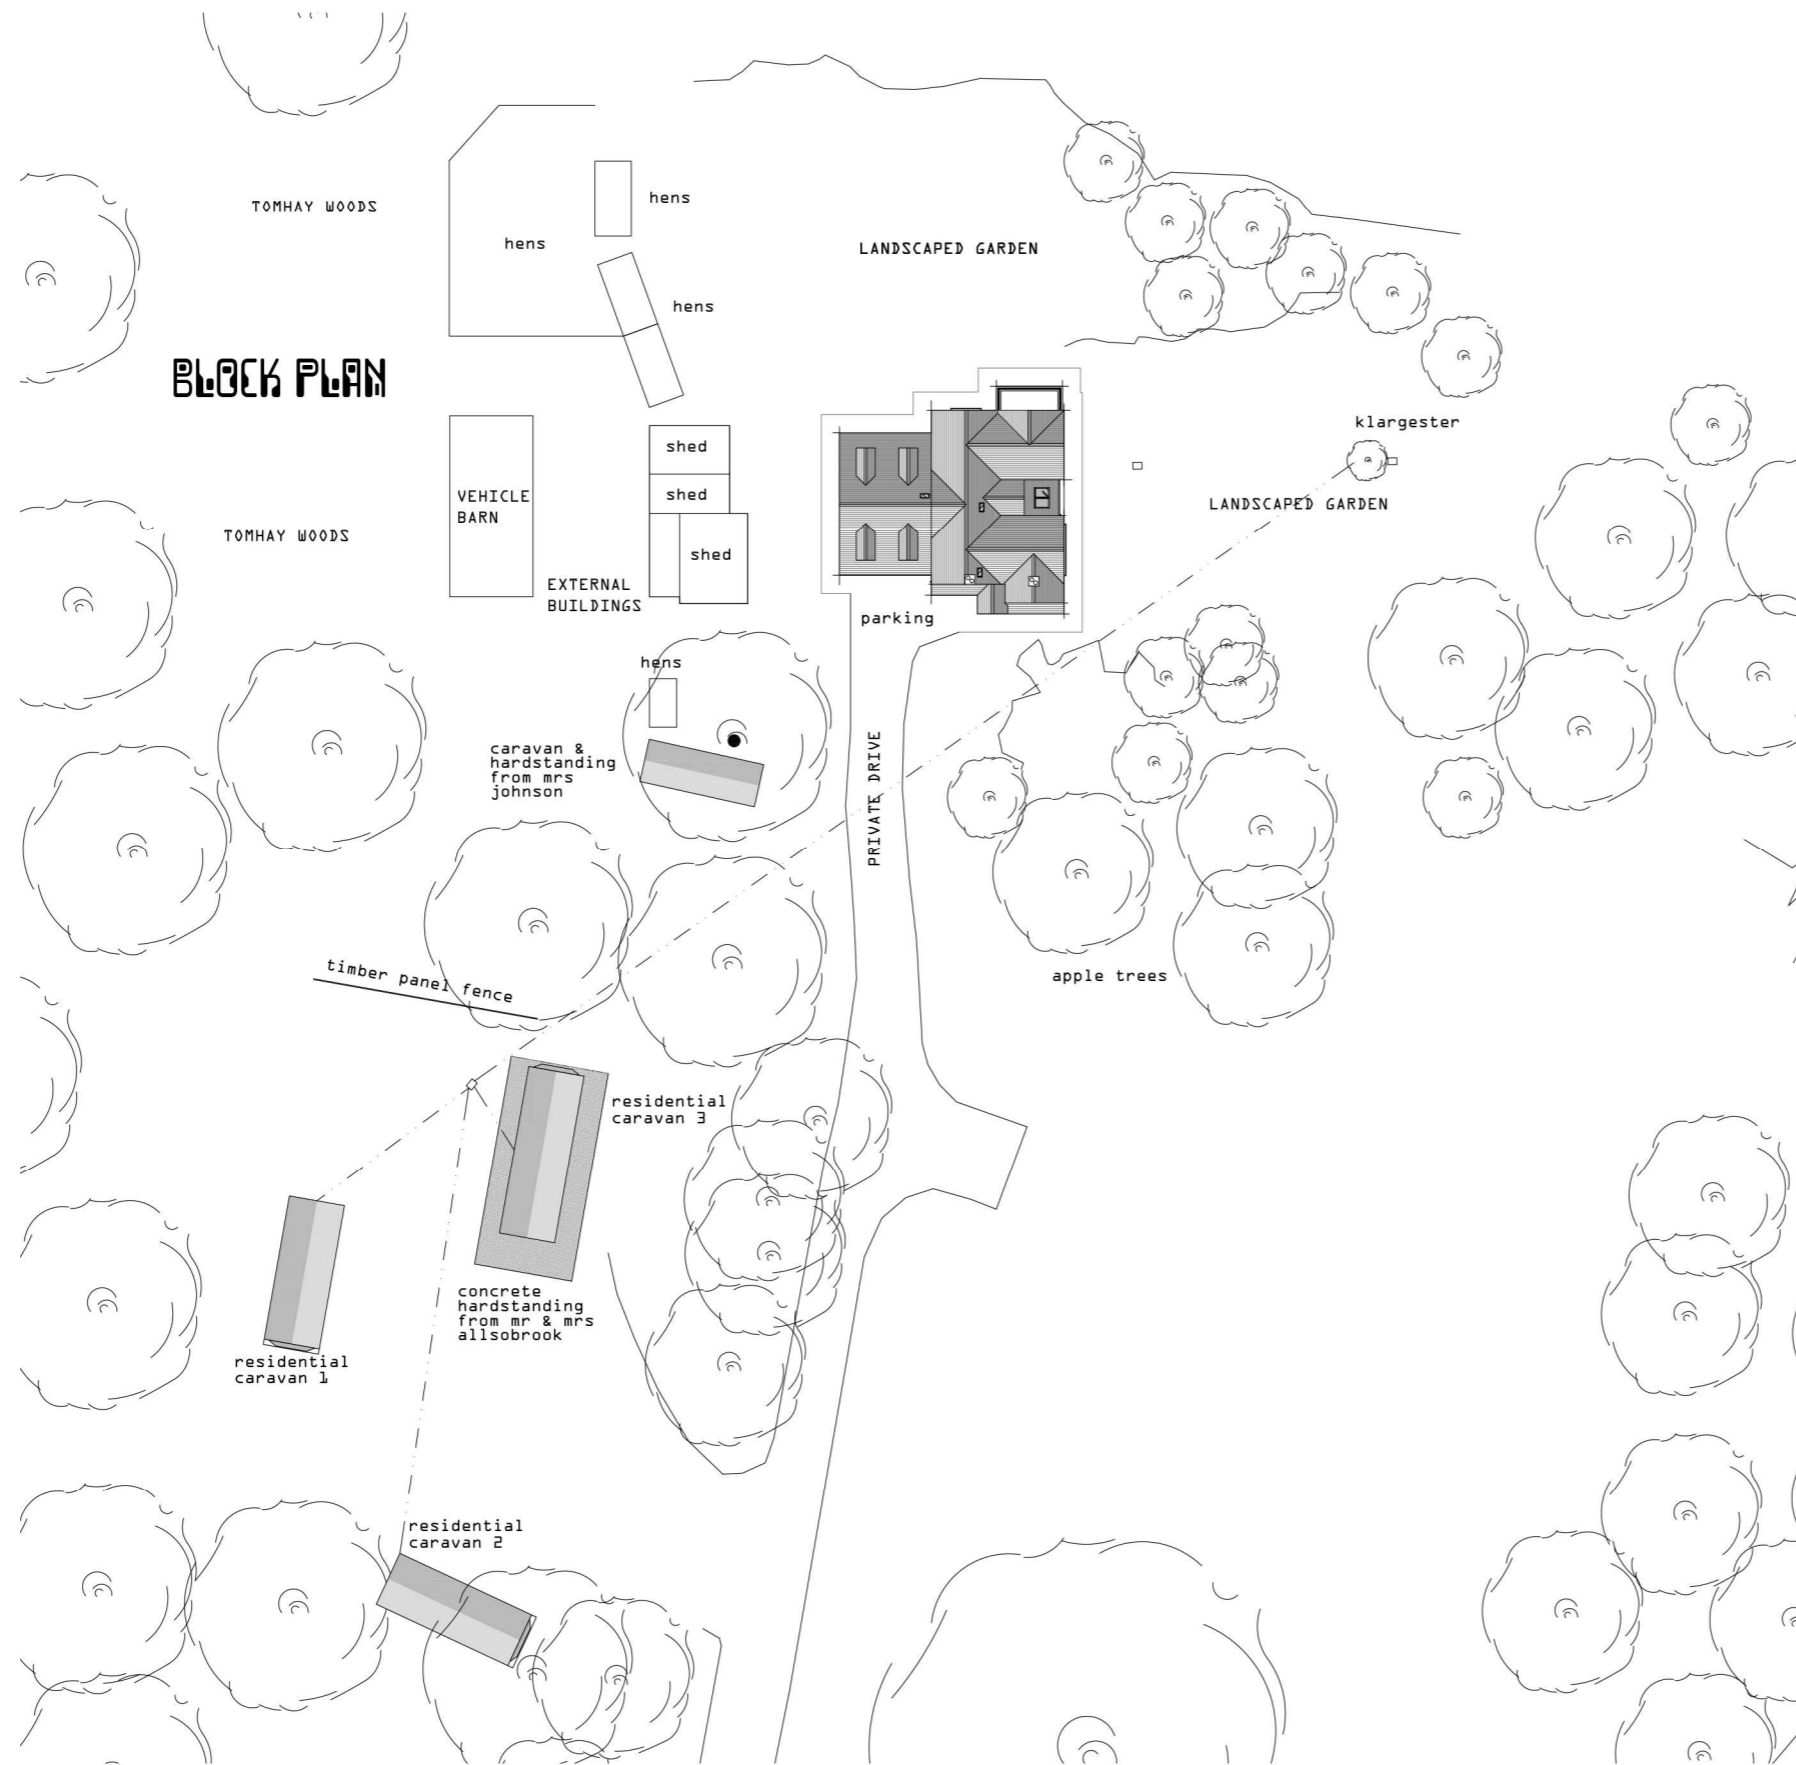

BLOCK PLAN

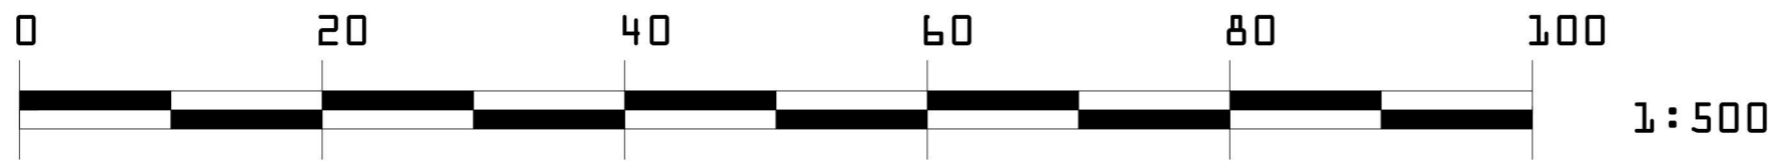

DIGITAL ARCHITECTURE
07703 120111

CLIENT Mr & Mrs P Houghton
PROJECT EXTENSION & ALTERATIONS @ TOMWAY WOODS, ELMHURST, LICHFIELD, WS13 BEX.
TITLE BLOCK PLAN

SCALE 1:500 @A3 **DATE** Nov 2018
DRAWING NO 222/101