
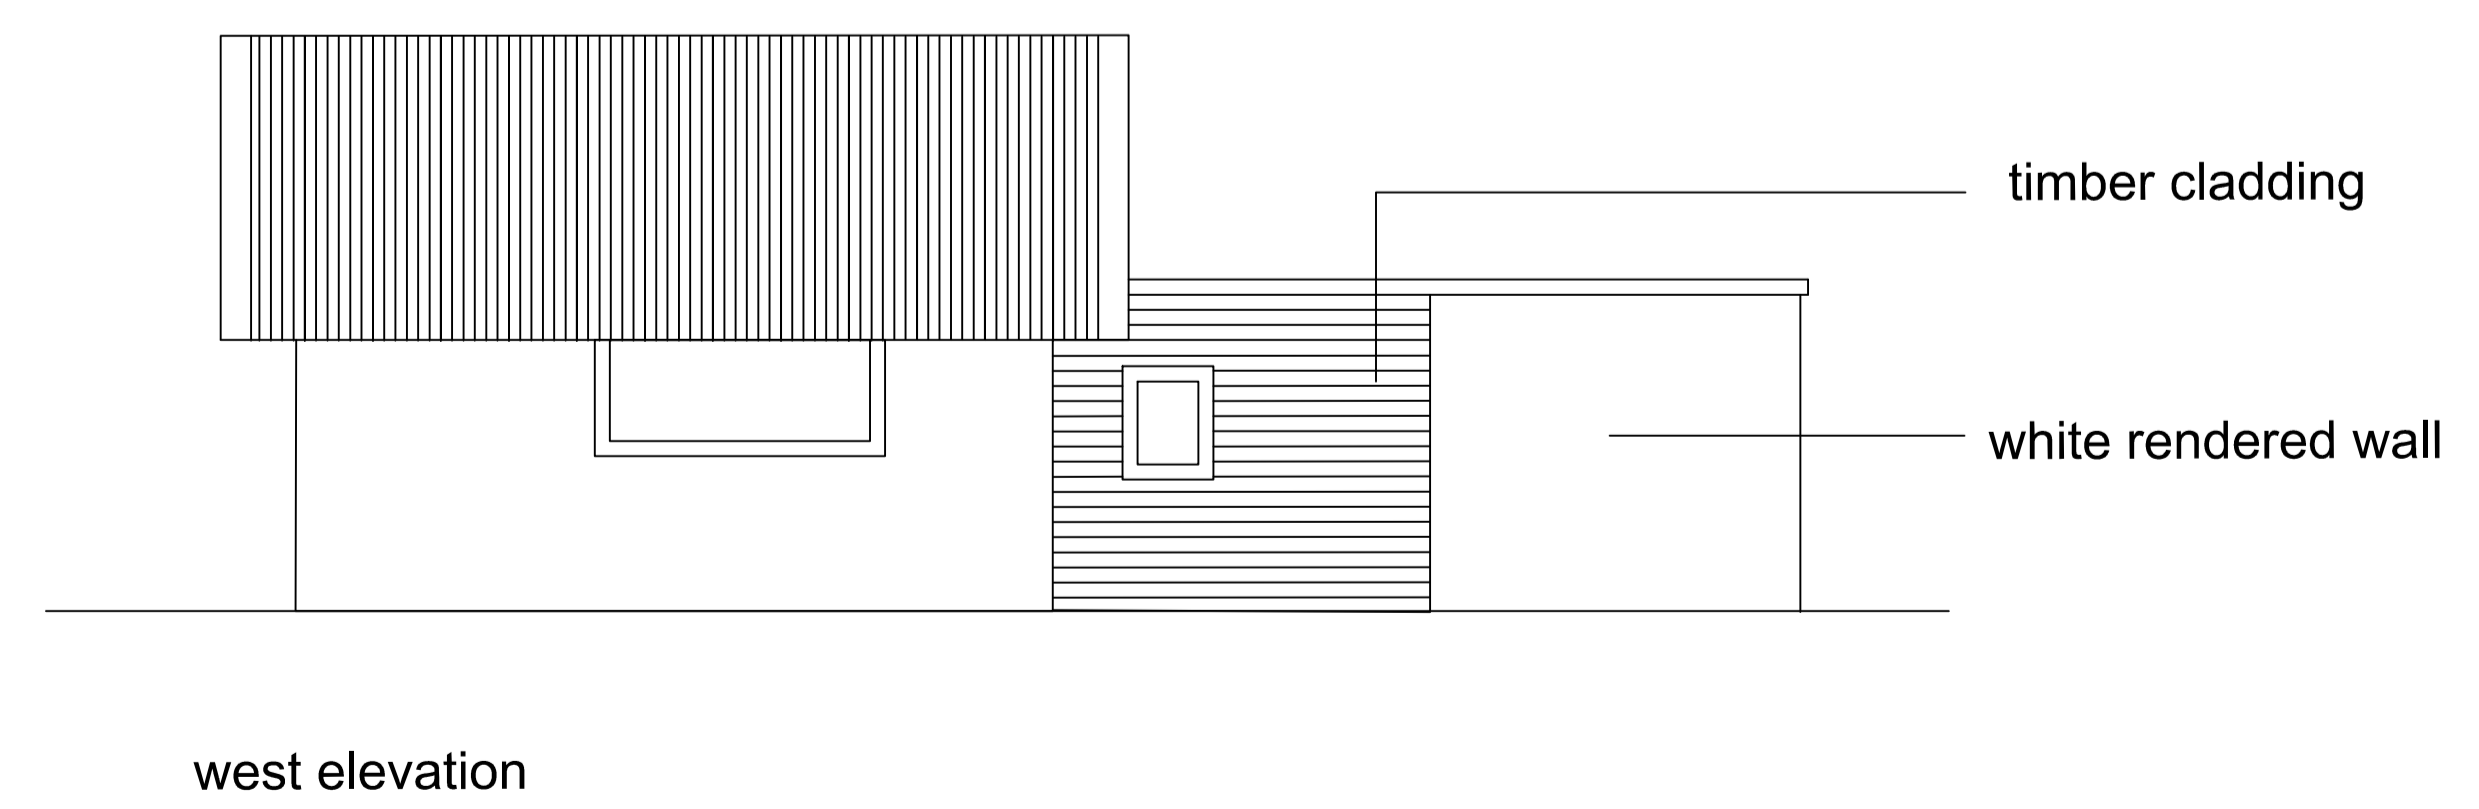
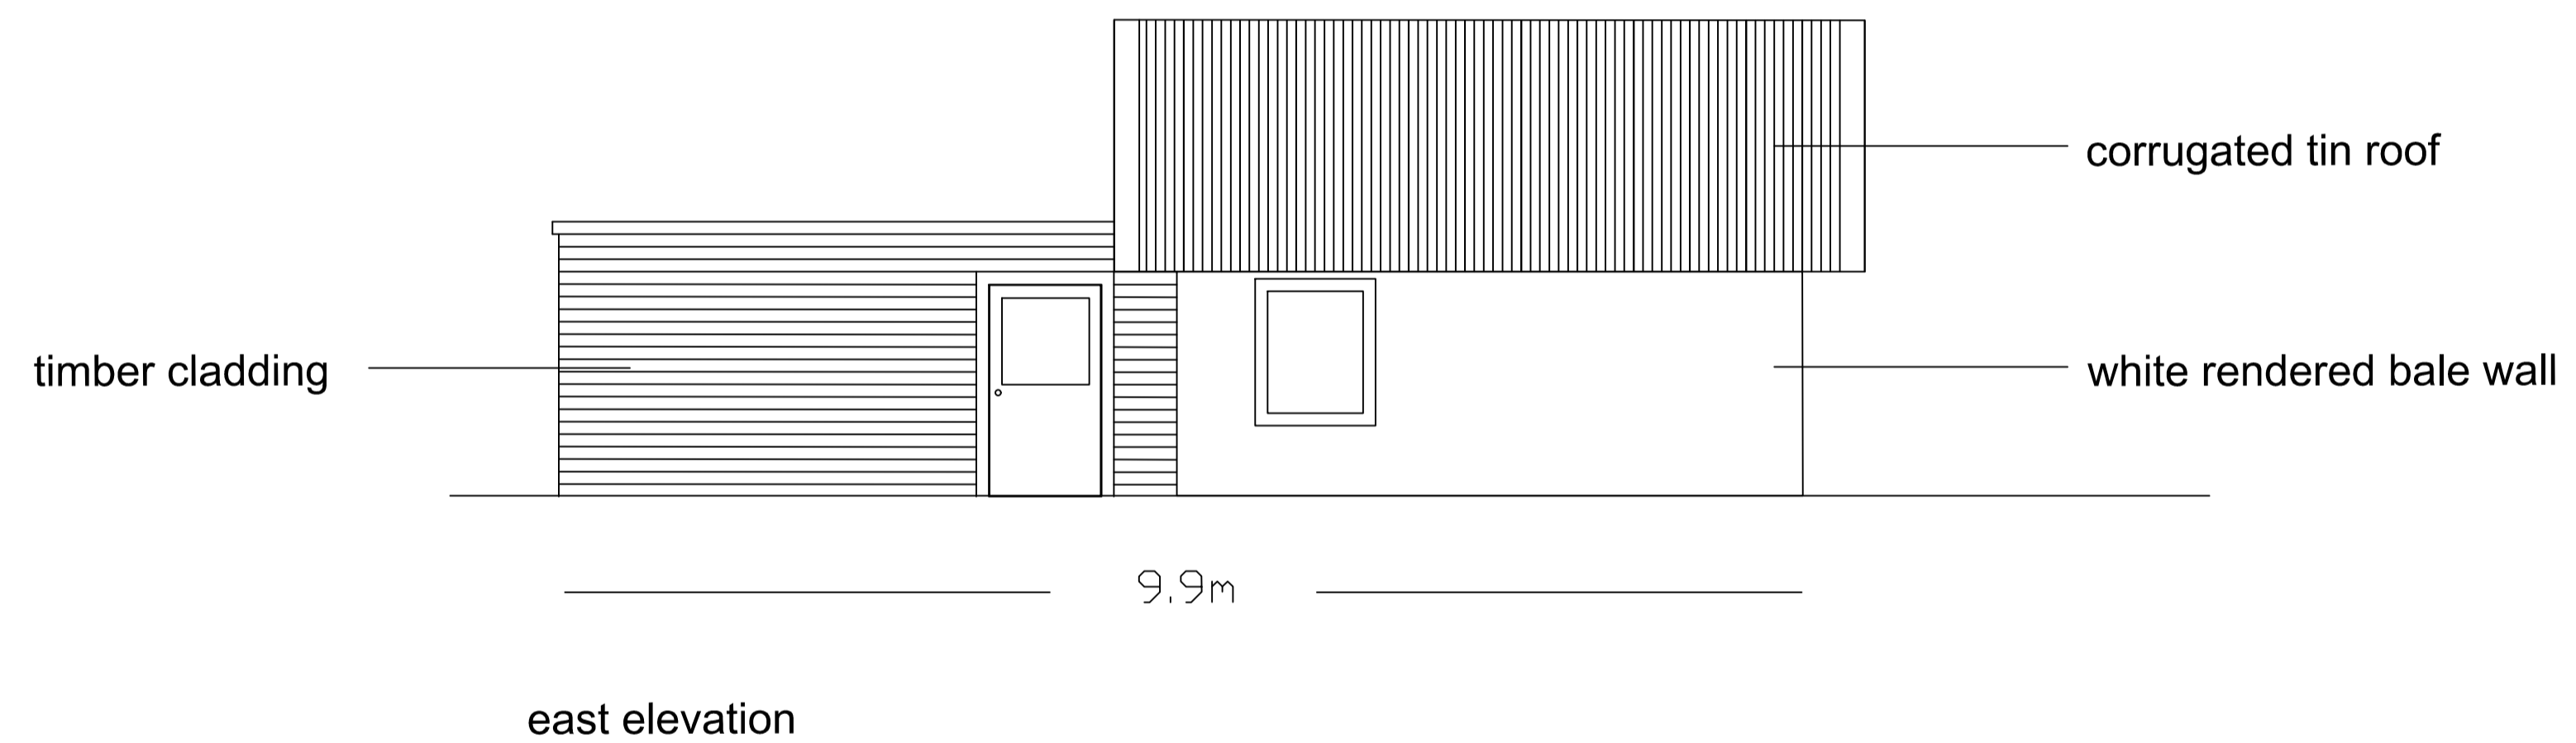
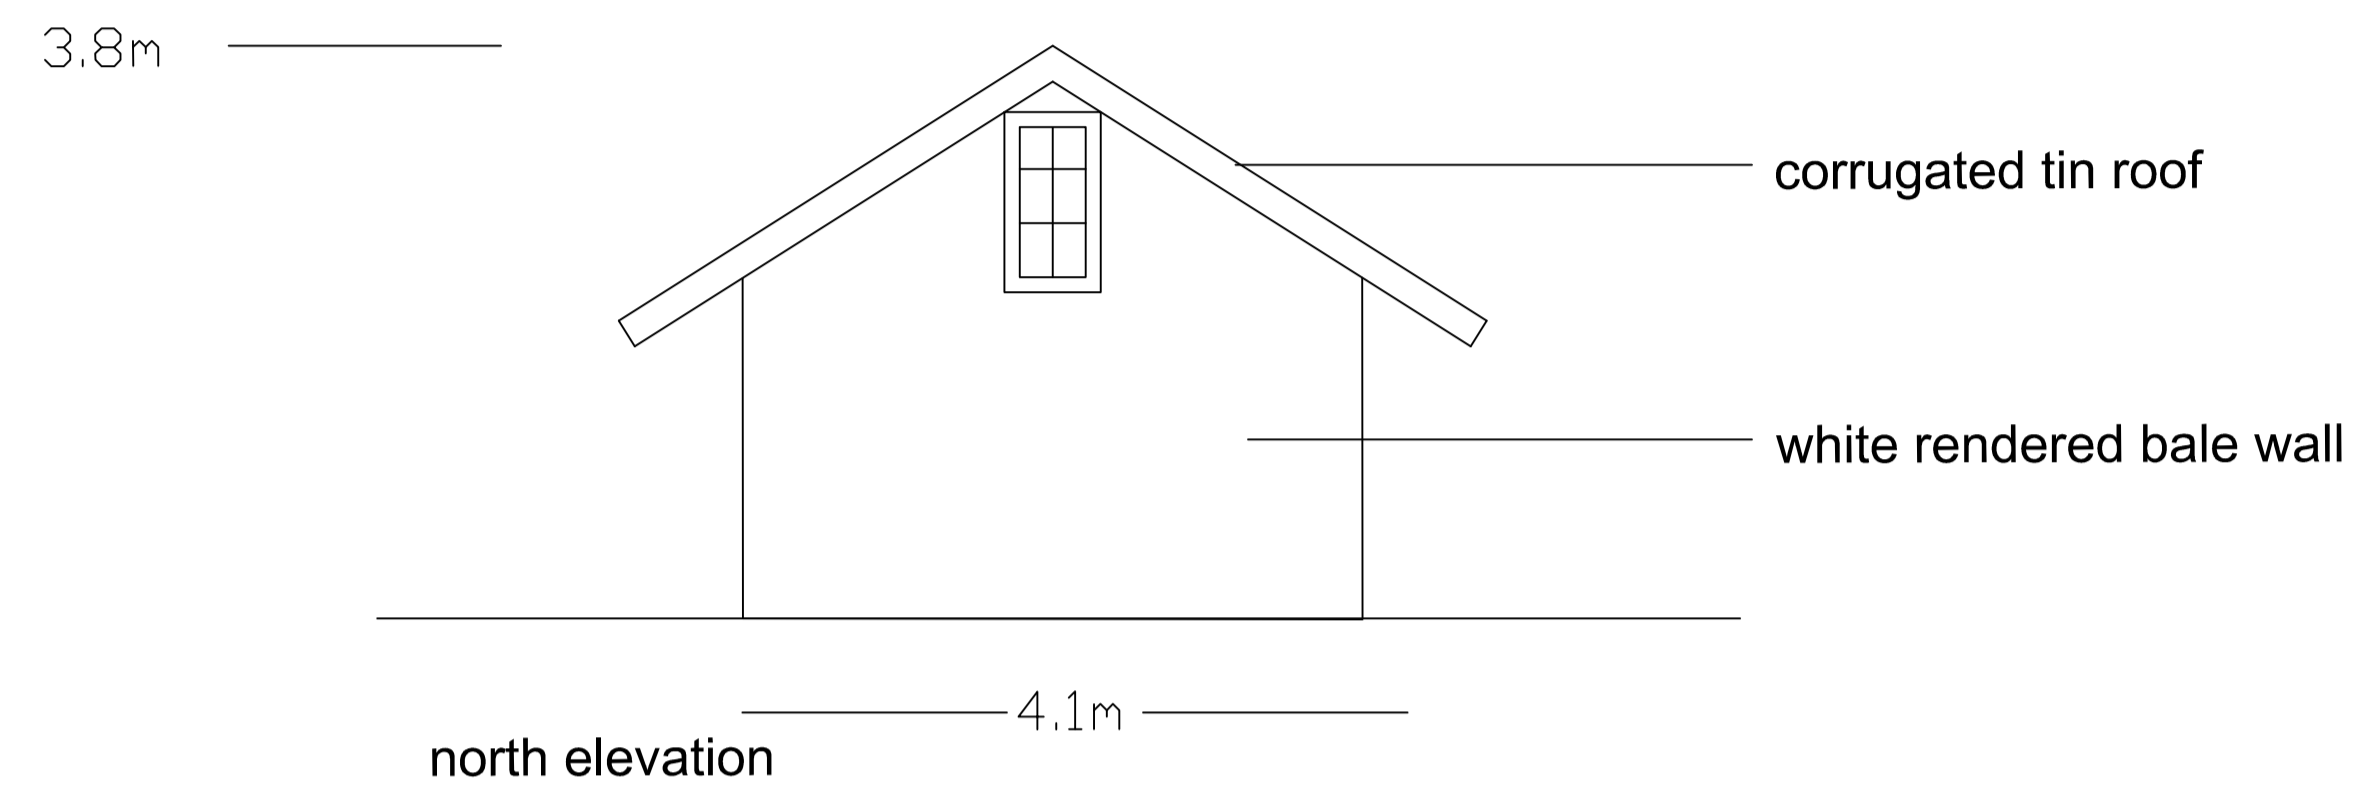


NOTES
 This drawing is the copyright of Loop. It must not be copied or reproduced without written consent. Only figured dimensions are to be taken from this drawing. All contractors must visit the site and be responsible for taking and checking all dimensions related to the works shown on this drawing.

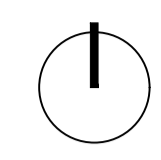

REVISION

CLIENT

C & J ROBINSON

PROJECT
 REPLACEMENT OF EXISTING DWELLING - BALE HOUSE, SANDERS FARM

PROJECT N°
 156

DRAWING TITLE
 BALE HOUSE ELEVATIONS (EXISTING)

DRAWN BY
 RNM

DRAWING N°
 156-PL-03

REVISION
 .

SCALE
 1:200

CHECKED BY
 RNM

DATE
 01.06.18

DRAWING STATUS
 b

a PRELIMINARY	ISSUED FOR APPROVAL e
b ISSUED FOR PLANNING	ISSUED FOR CONSTRUCTION f
c ISSUED FOR INFORMATION	AS BUILT g
d ISSUED FOR TENDER	

