




**1 Garage Section**  
1 : 100

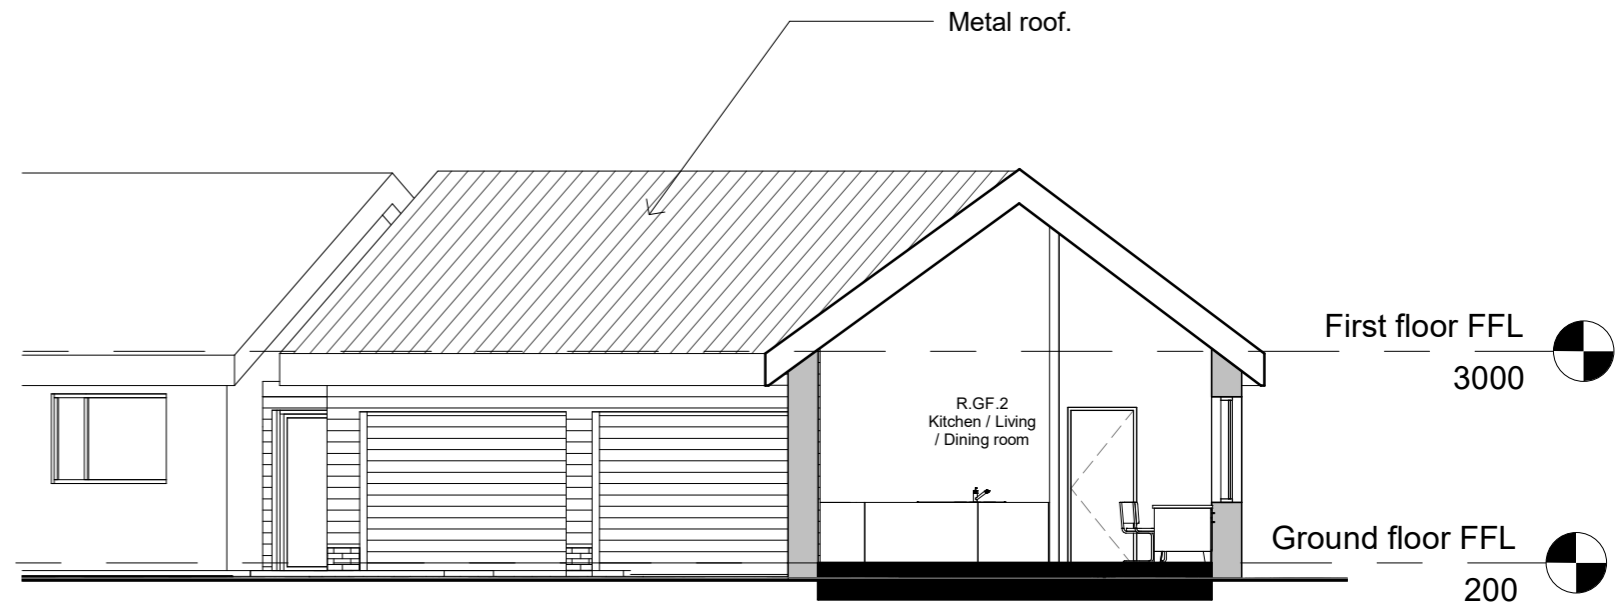

**3 Open Plan Room**  
1 : 100

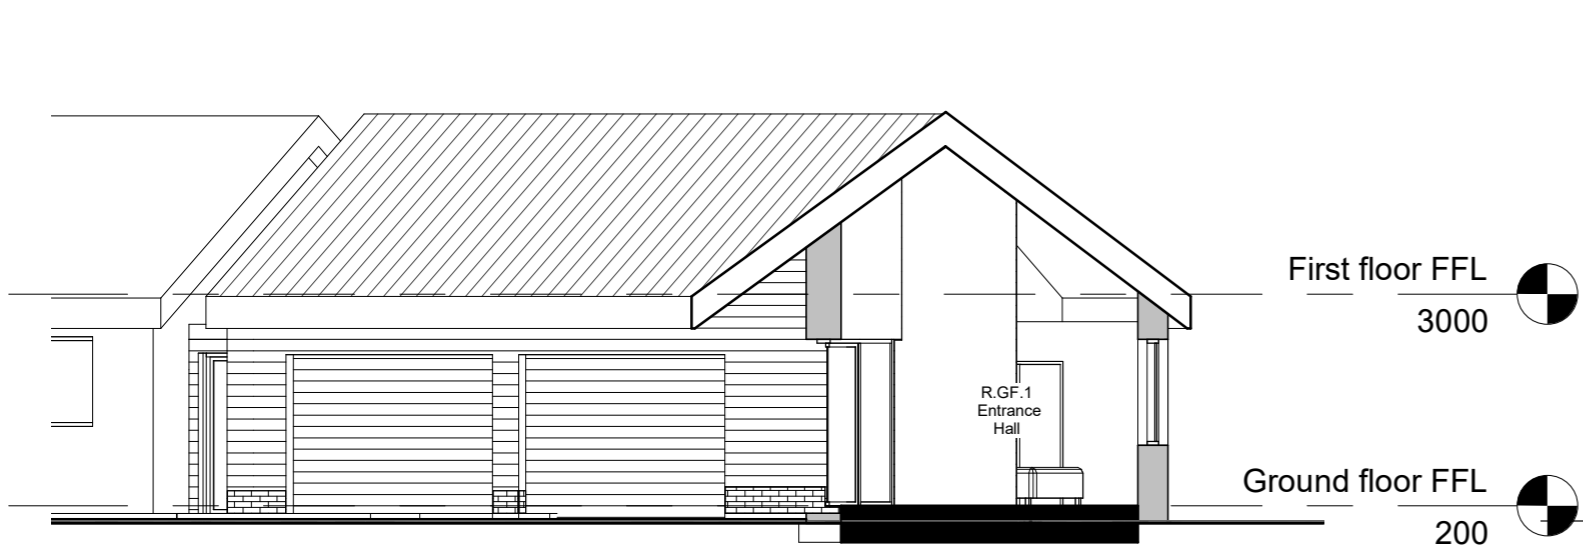

**2 Entrance Hall Section**  
1 : 100

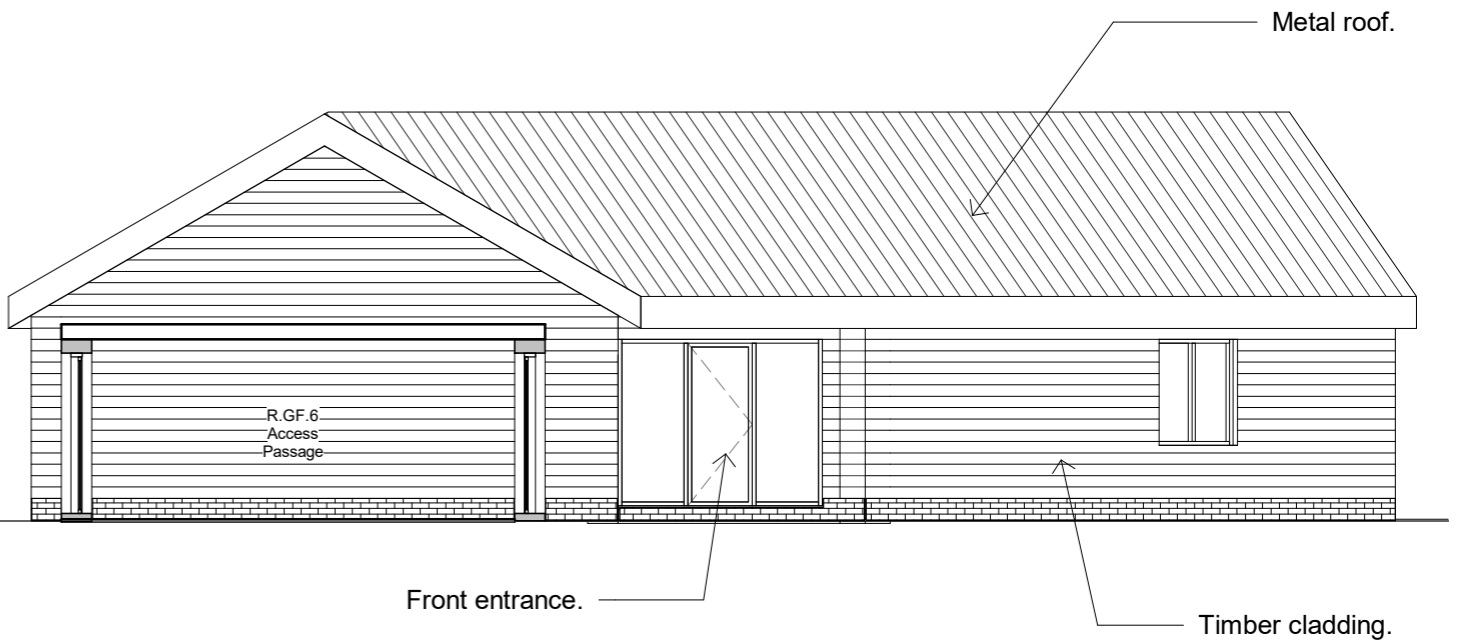

**4 Side (Passage) Elevation**  
1 : 100

PLANNING

**Important Notes**

- This drawing is based on rough survey measurements that were taken for OUTLINE DESIGN PURPOSES ONLY and is NOT likely to be as precise as a full measured survey. As a result no warrant as to the precision of the dimensions indicated or illustrated can be given nor should be inferred.
- While this drawing can be used as a base drawing for construction purposes, it is VERY IMPORTANT that all dimensions are checked carefully before any work commences or any materials are ordered.
- This drawing can be used as part of a planning application, although your case officer might ask for more information.

This is a 'survey drawing' which shows aspect of your home as it is prior to any new proposals, and should be read alongside 'proposed' drawings.

Please read the 'Important Notes' regarding accuracy.

**Key**

All dimensions are in millimetres  
All dimensions to be checked on site  
© Architect Your Home

Your Architect Your Home Licensee:  
Architect Your Home *Chilterns*  
Unit 3, Quarter Century House,  
25 Downham Road, London, N1 5AA

Tel: 020 7249 1004  
Email: [chilterns@architect-yourhome.com](mailto:chilterns@architect-yourhome.com)

Project name:  
Cedar Farm, Cublington Road,  
Wing, Leighton Buzzard, LU7 0LB

Drawing name: Proposed Sections		
Date: 07/29/20	Job no: 078	Drawing no: 078_130
Scale: 1 : 100	Revision: -	Drawn by: SHG
<b>architectyourhome</b>		