




Existing Location Plan 1:1250 @ A3

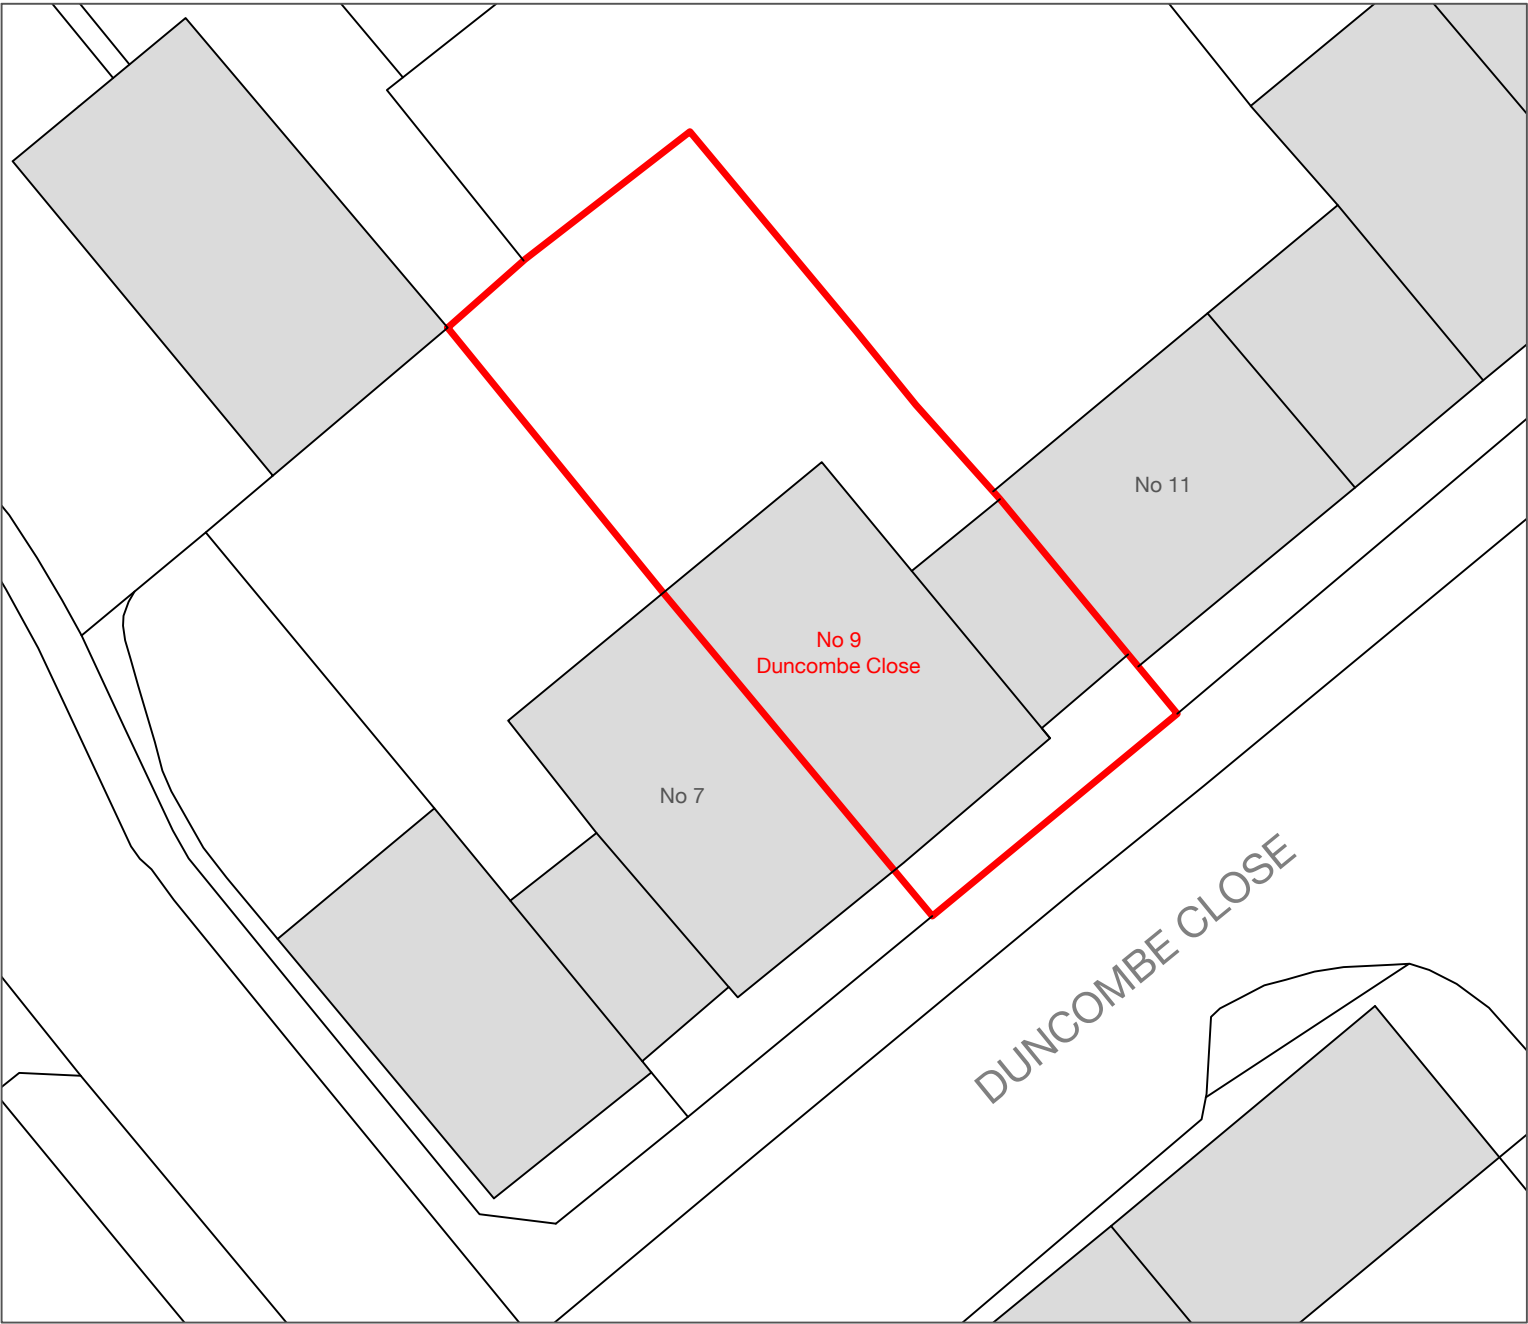

Existing Block Plan 1:200 @ A3



Existing front view



Existing rear view

General Notes:

Do not scale from the drawing.

Contractor to confirm all dimensions on site and to report any discrepancies back to Studio AD .

All work is to be carried out to current Building Regulations and British Standards.

The contents of this drawing are the property of Studio AD and must not be copied or distributed without the author's consent.

This information is for planning or tender purposes only and not for construction.

Revisions:

Studio AD

Tel: 07730614514

Date

31-05-21

Scale

As Shown

Drawn By

S.Graves

Client

Vikki Montgomery
9 Duncombe Close
Witham
CM8 1GR

Project:

Single Storey
Rear Extension

Drawing Title

Existing Location
& Block Plan

Drawing No

2.0

A3