


**LOCATION PLAN**  
1:1250@A1




LINCOLN ROAD


**BLOCK PLAN - SHOWING HEAT PUMP LOCATION**  
1:200@A3

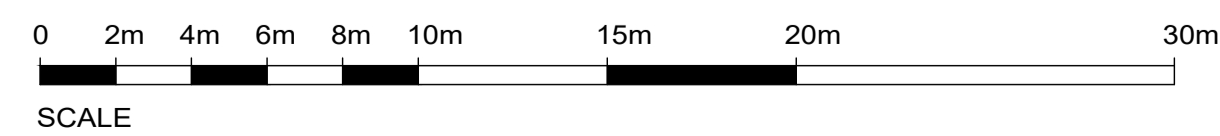

New Air source heat pump  
Air gap behind air source heat pump

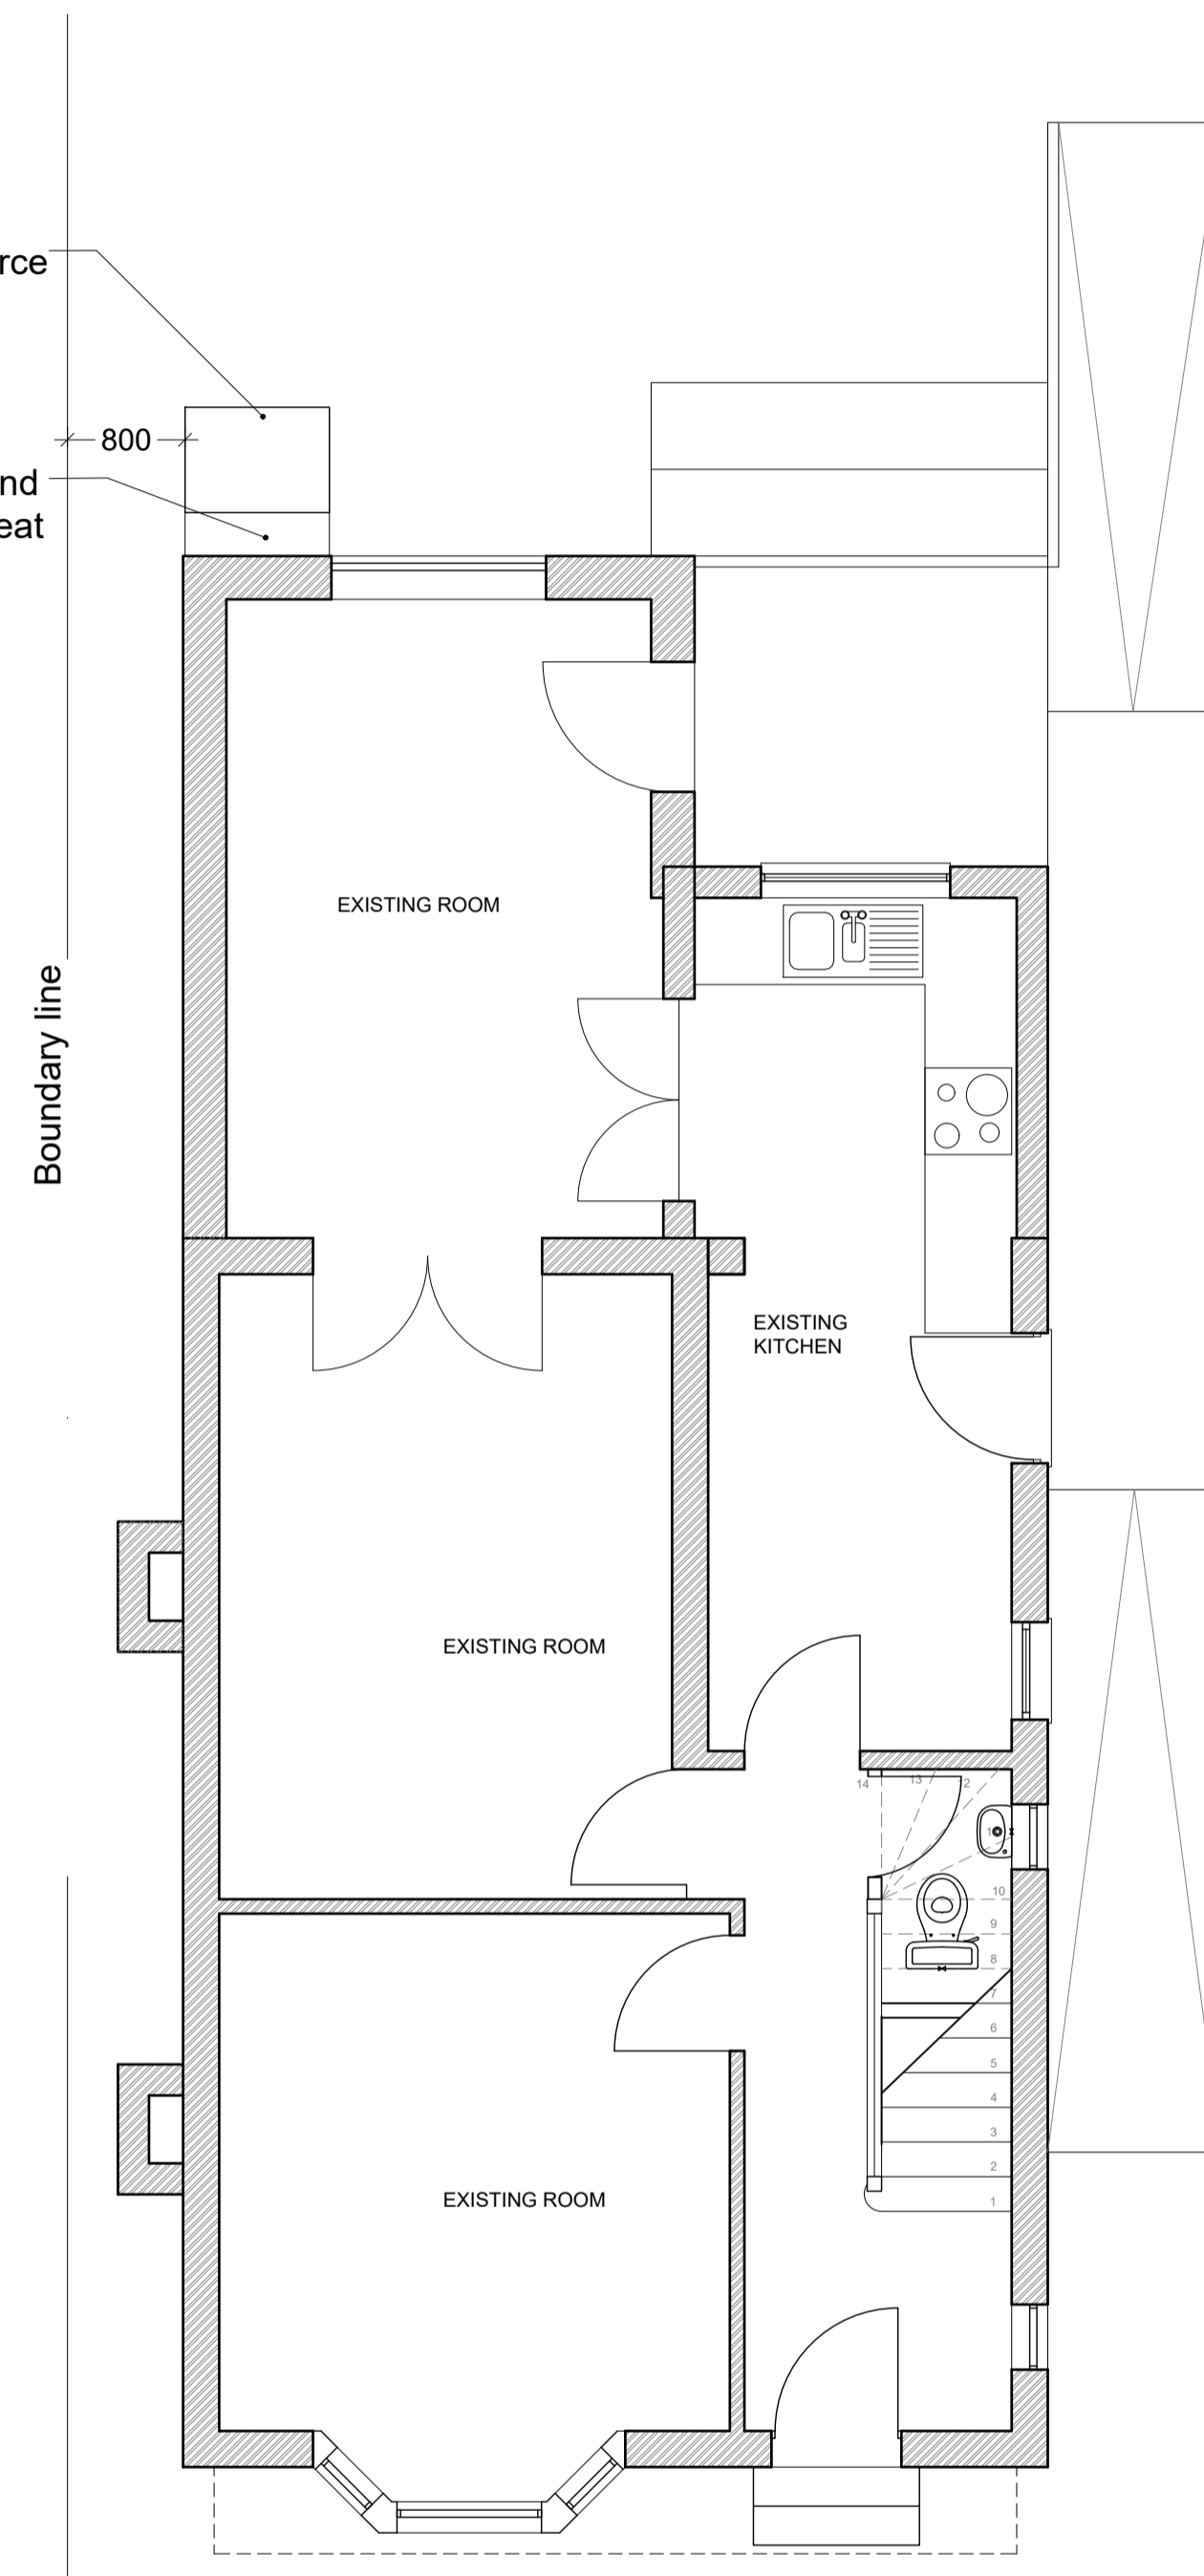

**PROPOSED PLAN**  
1:50@A1

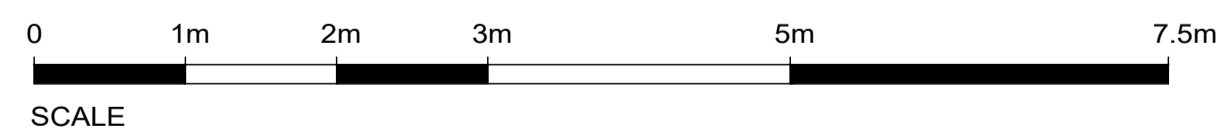


**EXISTING REAR ELEVATION (NORTH)**  
1:100@A1




**EXISTING SIDE ELEVATION (WEST)**  
1:100@A1



**PROPOSED REAR ELEVATION (NORTH)**  
1:100@A1

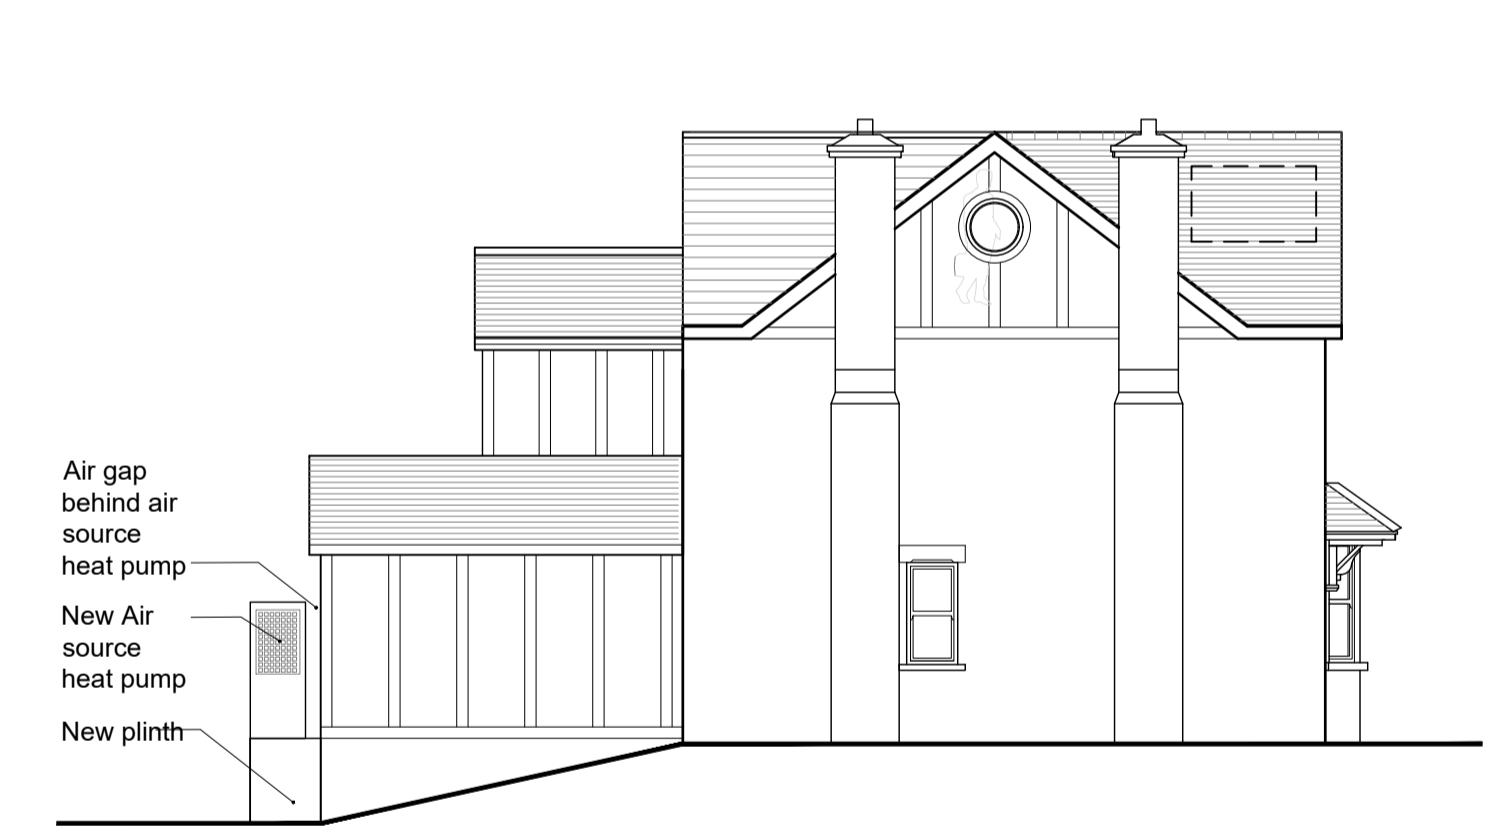

**PROPOSED SIDE ELEVATION (WEST)**  
1:100@A1

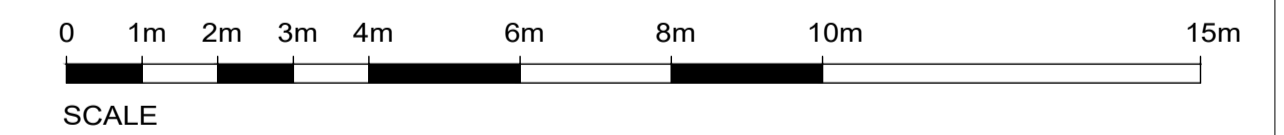

**2151-15-PL-100** **PLANNING** 1:1250, 1:200, 1:100, 1:50@A1 JUNE 2021

**LOCATION PLAN, BLOCK PLANS & ELEVATIONS**

NEW AIR SOURCE HEAT PUMP

20 LINCOLN ROAD  
OXFORD  
OX1 4TB

3 Kings Meadow  
Oxford OX2 0GP  
T: 01865 818197  
project51@project51architecture.co.uk  
office@project51architecture.co.uk

**PROJECT**  
**51**  
**ARCHITECTURE**