

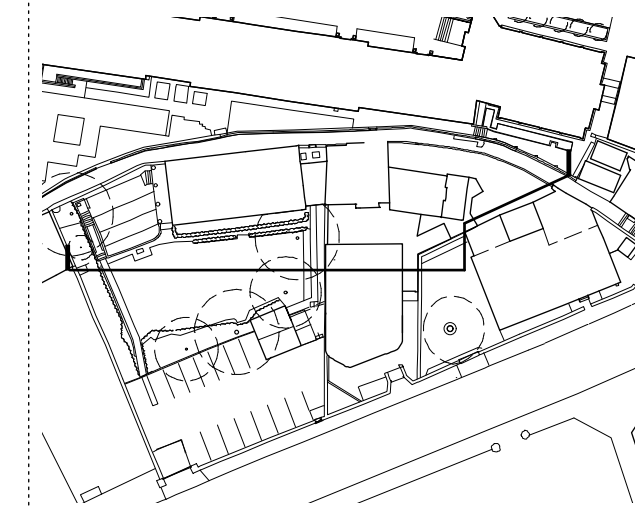


NOTE: The contractor is responsible for the checking of all site dimensions and levels. These should be checked prior to ordering of any components and before commencement of the works on site. All discrepancies should be brought to the immediate attention of the Contract Administrator.

LOCATION PLAN:

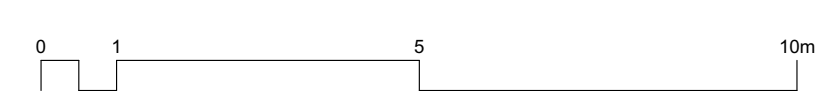

LAW CENTRE SHOWN DOTTED BEHIND

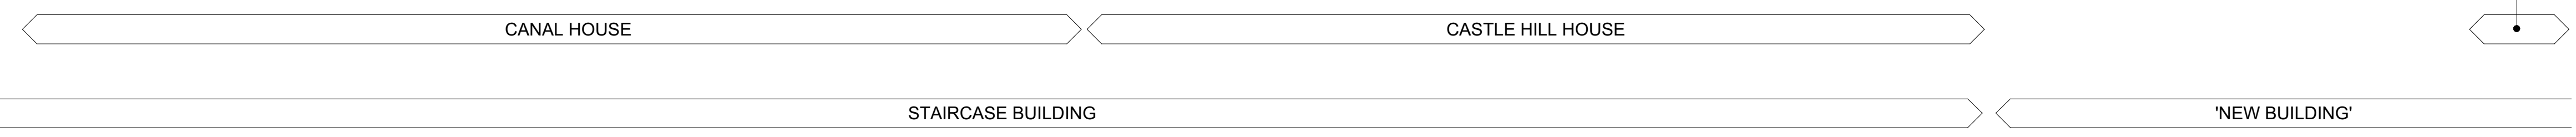

P01	16.08.19	PLANNING	AR	RLJA
REV	DATE	NOISE	23/08/19	07/19

**DESIGNENGINE**  
ARCHITECTS

Castle Hill House  
September 2018  
1:100 @ A1  
St Peter's College  
Existing Sections & Elevations  
West 02

PLANNING 1825-P-062 P01