


NOTE: The contractor is responsible for the checking of all site dimensions and levels. These should be checked prior to ordering of any components and before commencement of the works on site. All discrepancies should be brought to the immediate attention of the Contract Administrator.

- KEY:
-  Ownership boundary
  -  Site boundary

© Crown copyright and database rights 2019 OS 100035409  
 Reproduction in whole or in part is prohibited  
 without the permission of Ordnance Survey.

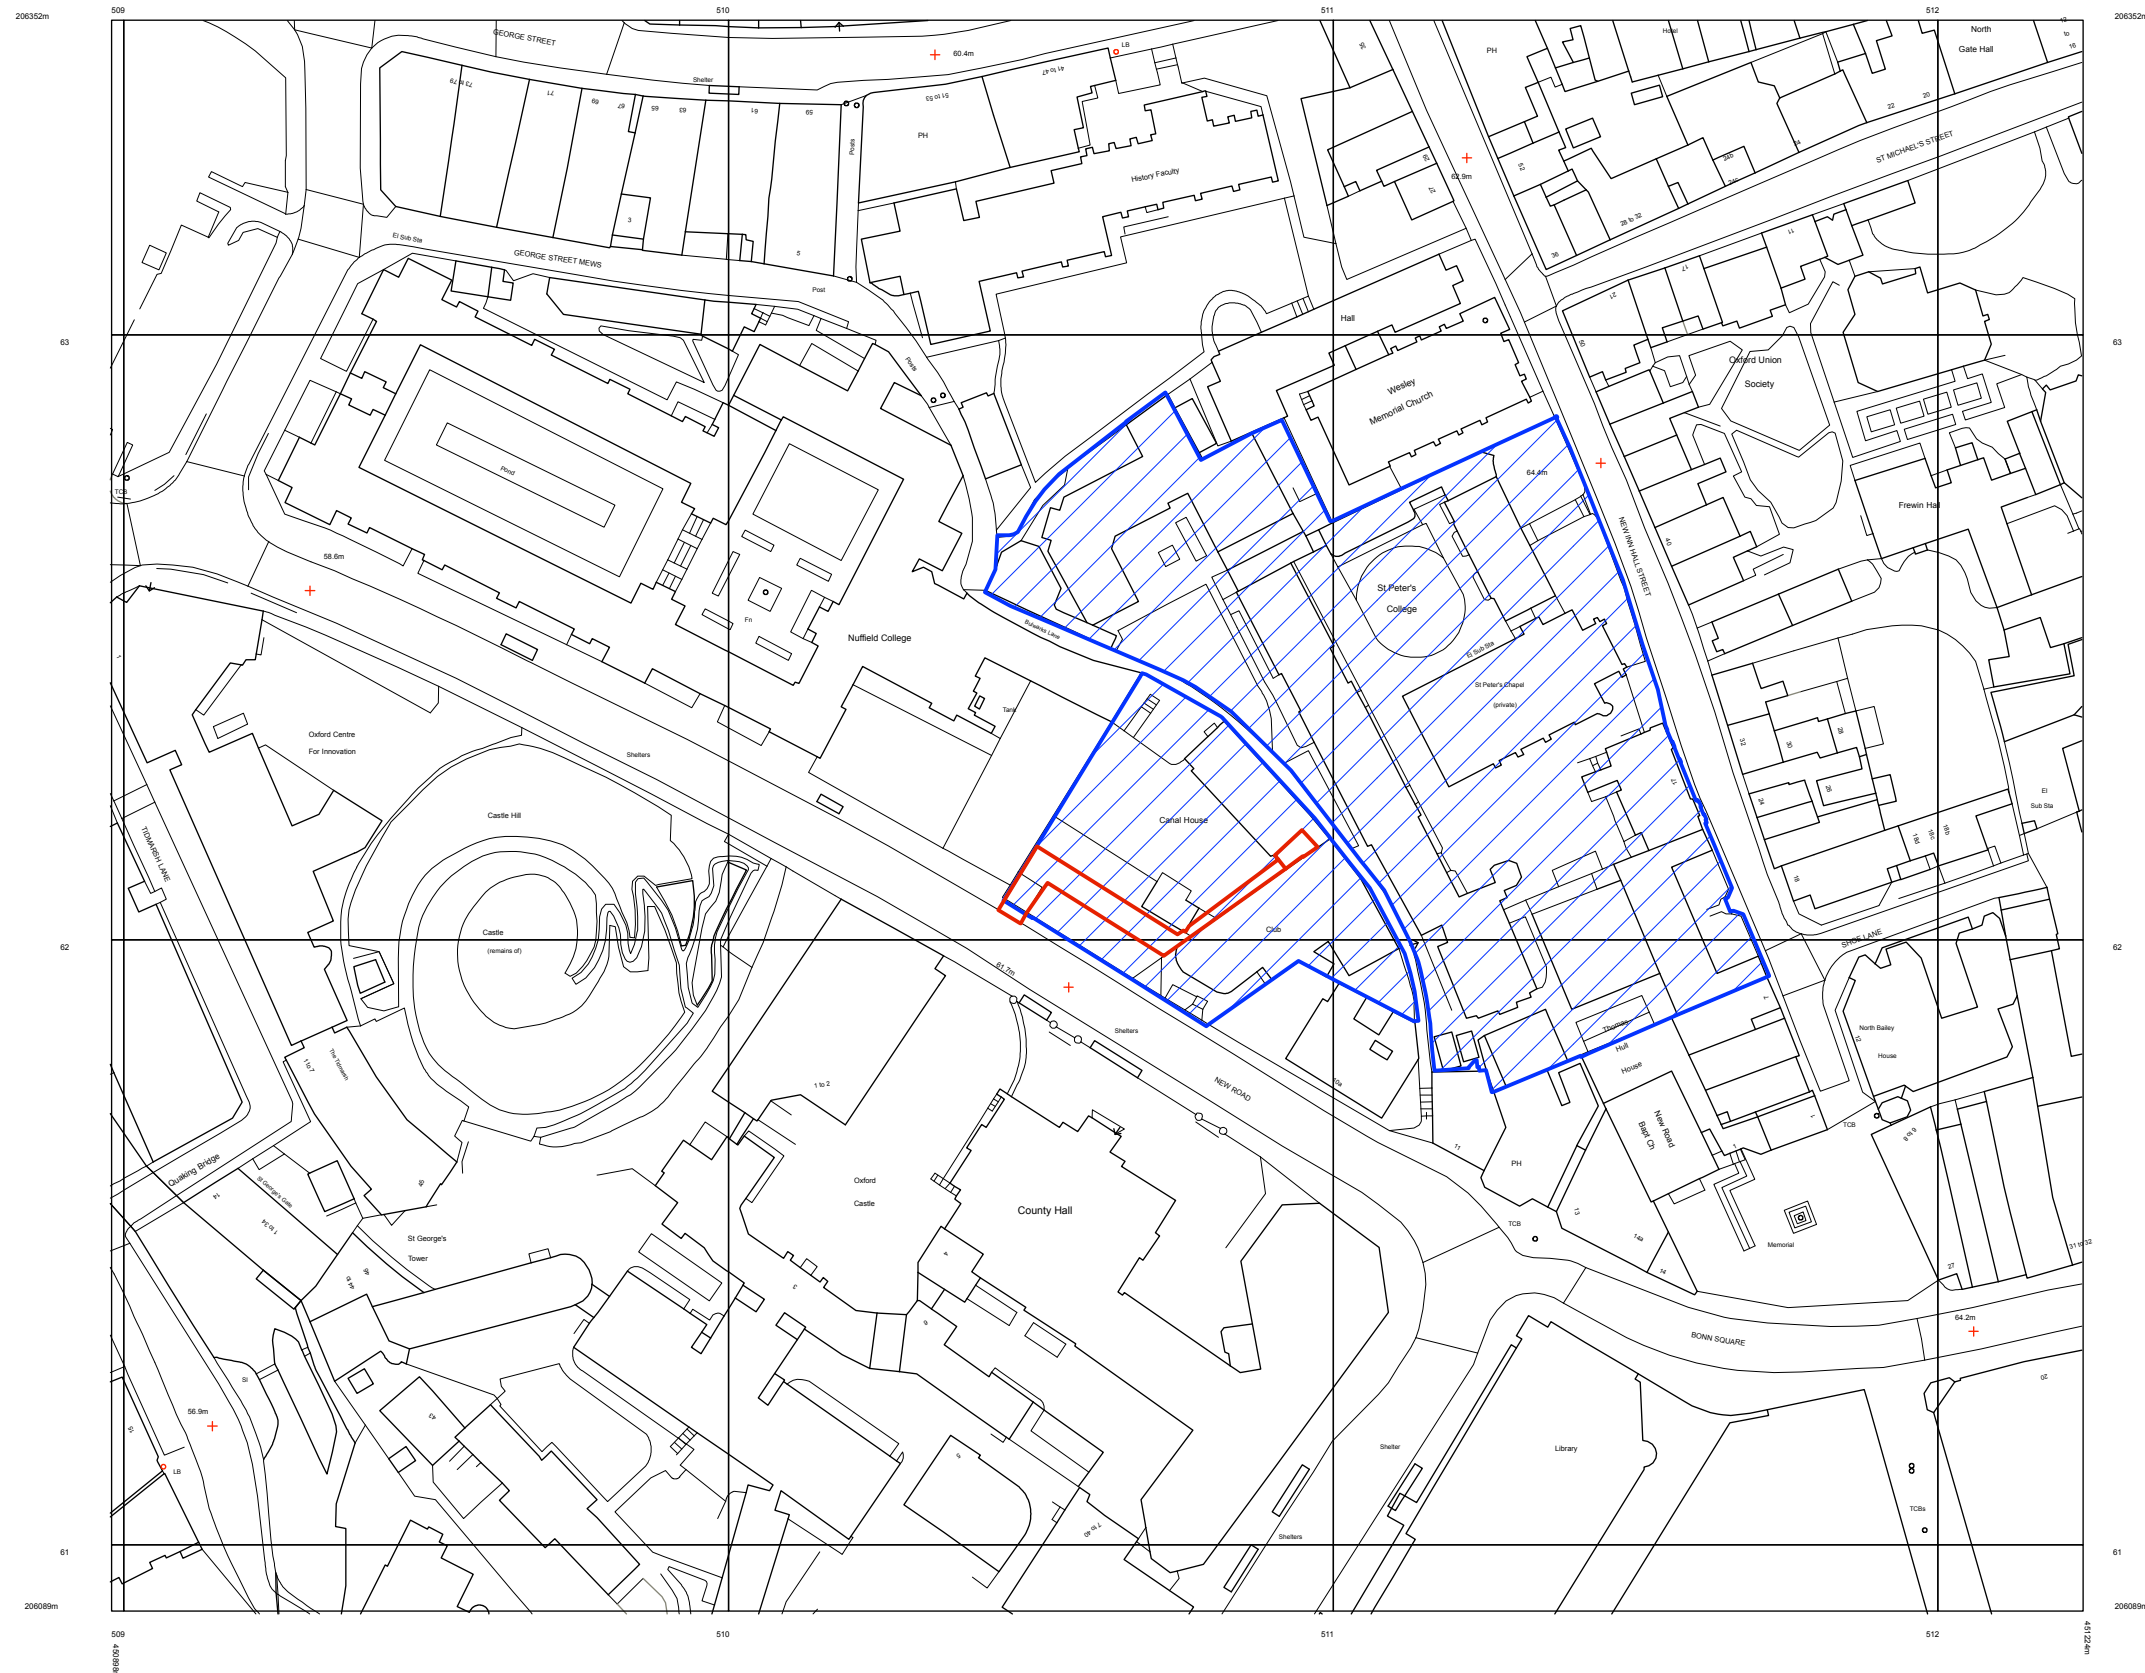

P01	21.05.21	PLANNING	PC	Rja
rev	date	notes	drawn	chkd

# DESIGNENGINE

ARCHITECTS

project title	date of origin	scale
Castle Hill House	May 2021	1:1250 @ A3
client	drawing title	
St Peter's College	Existing Location Plan	
status	drawing reference	revision
PLANNING	1825-P-490	P01

