




1 Proposed Ground Floor Plan
1:50

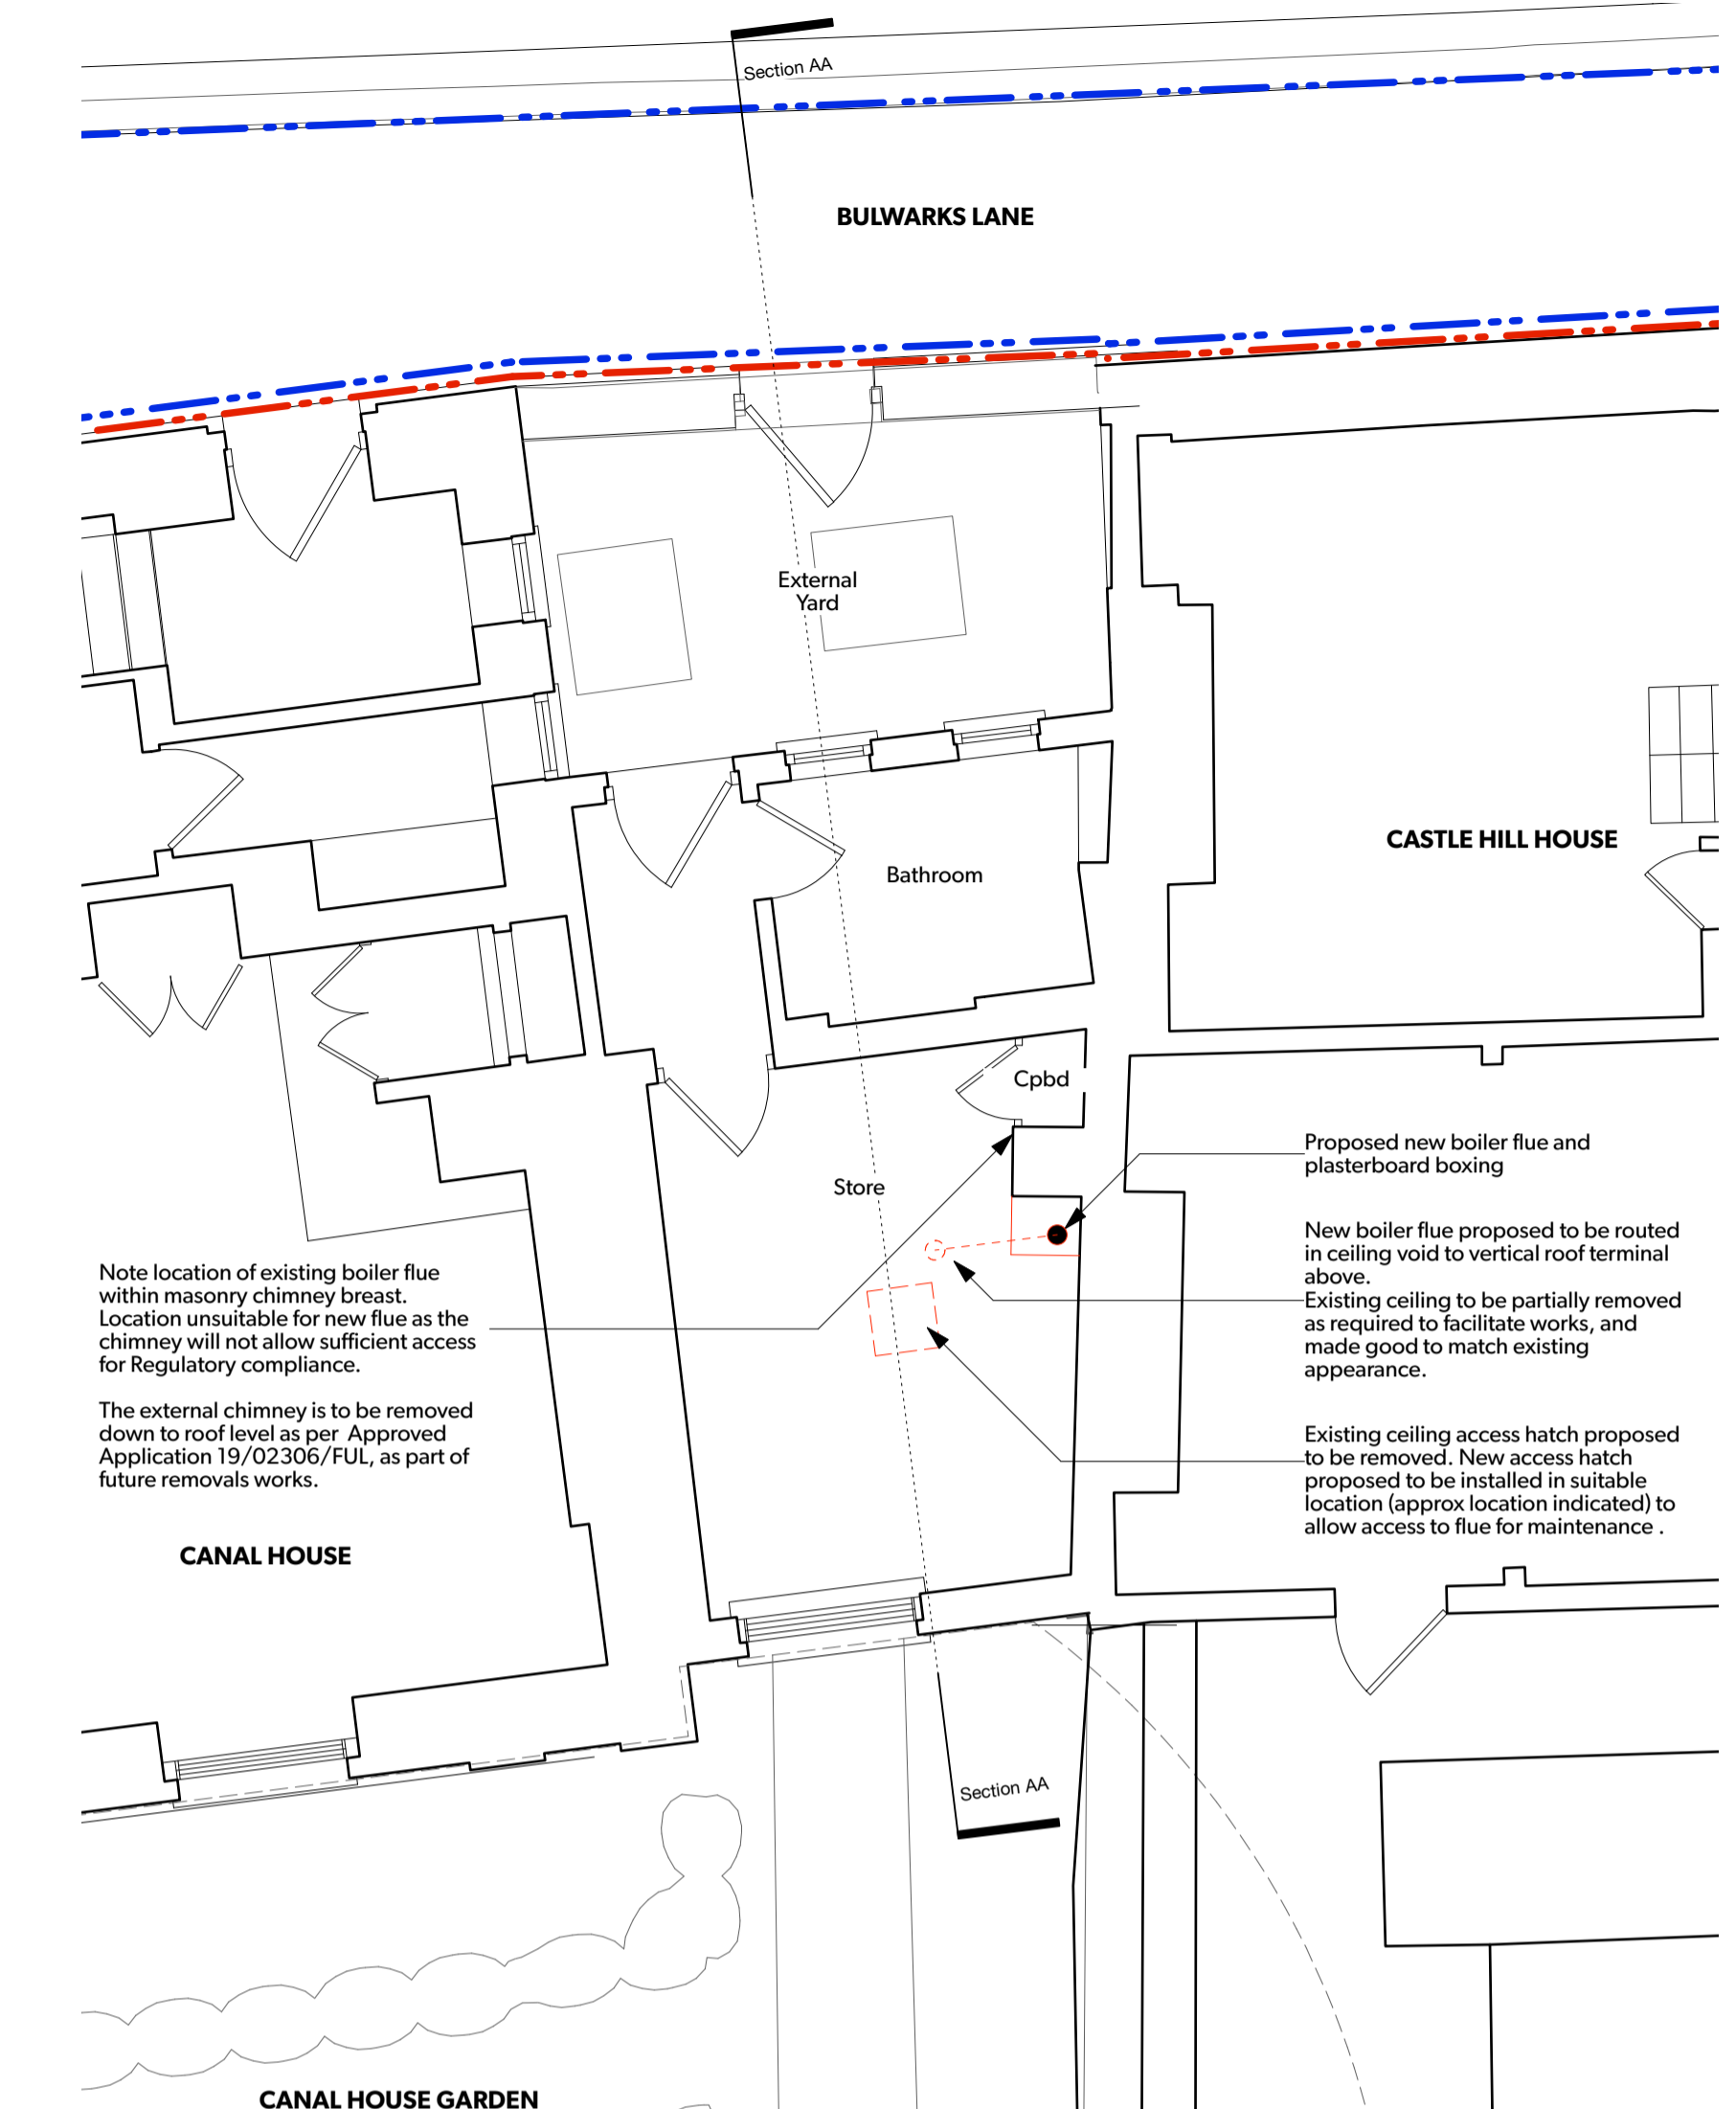

2 Proposed First Floor Plan
1:50

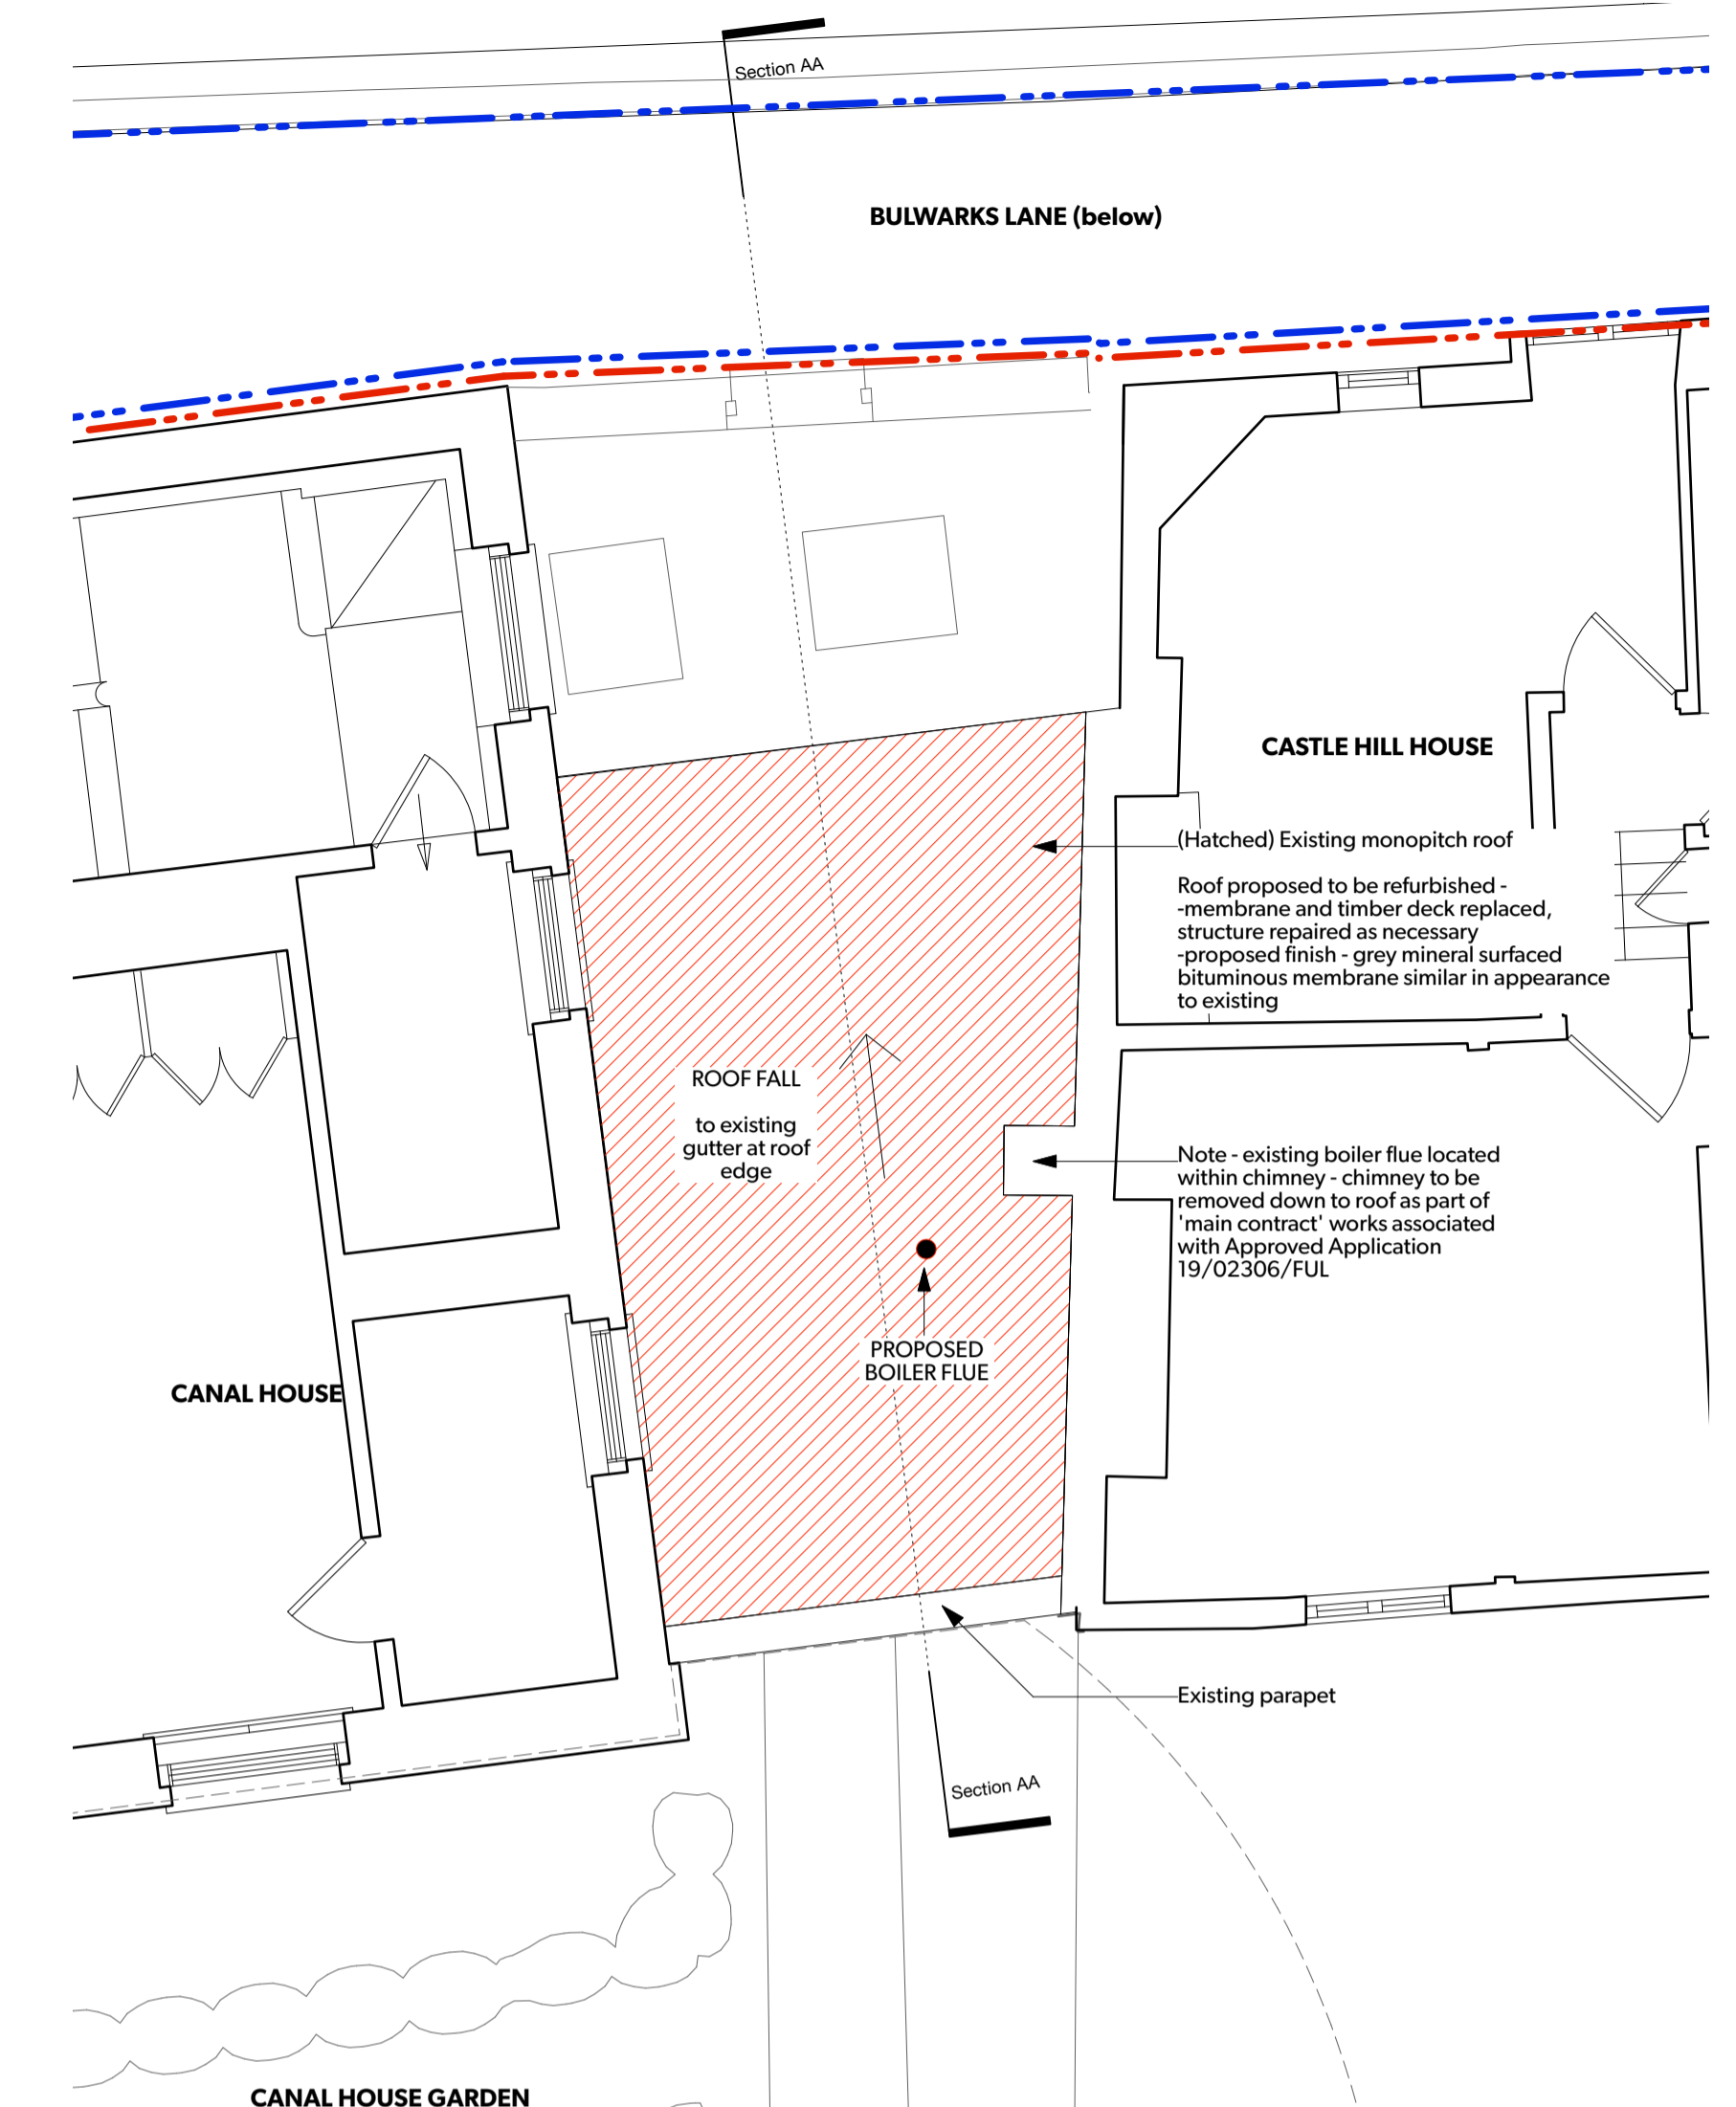

3 Proposed Second Floor / Roof Plan
1:50

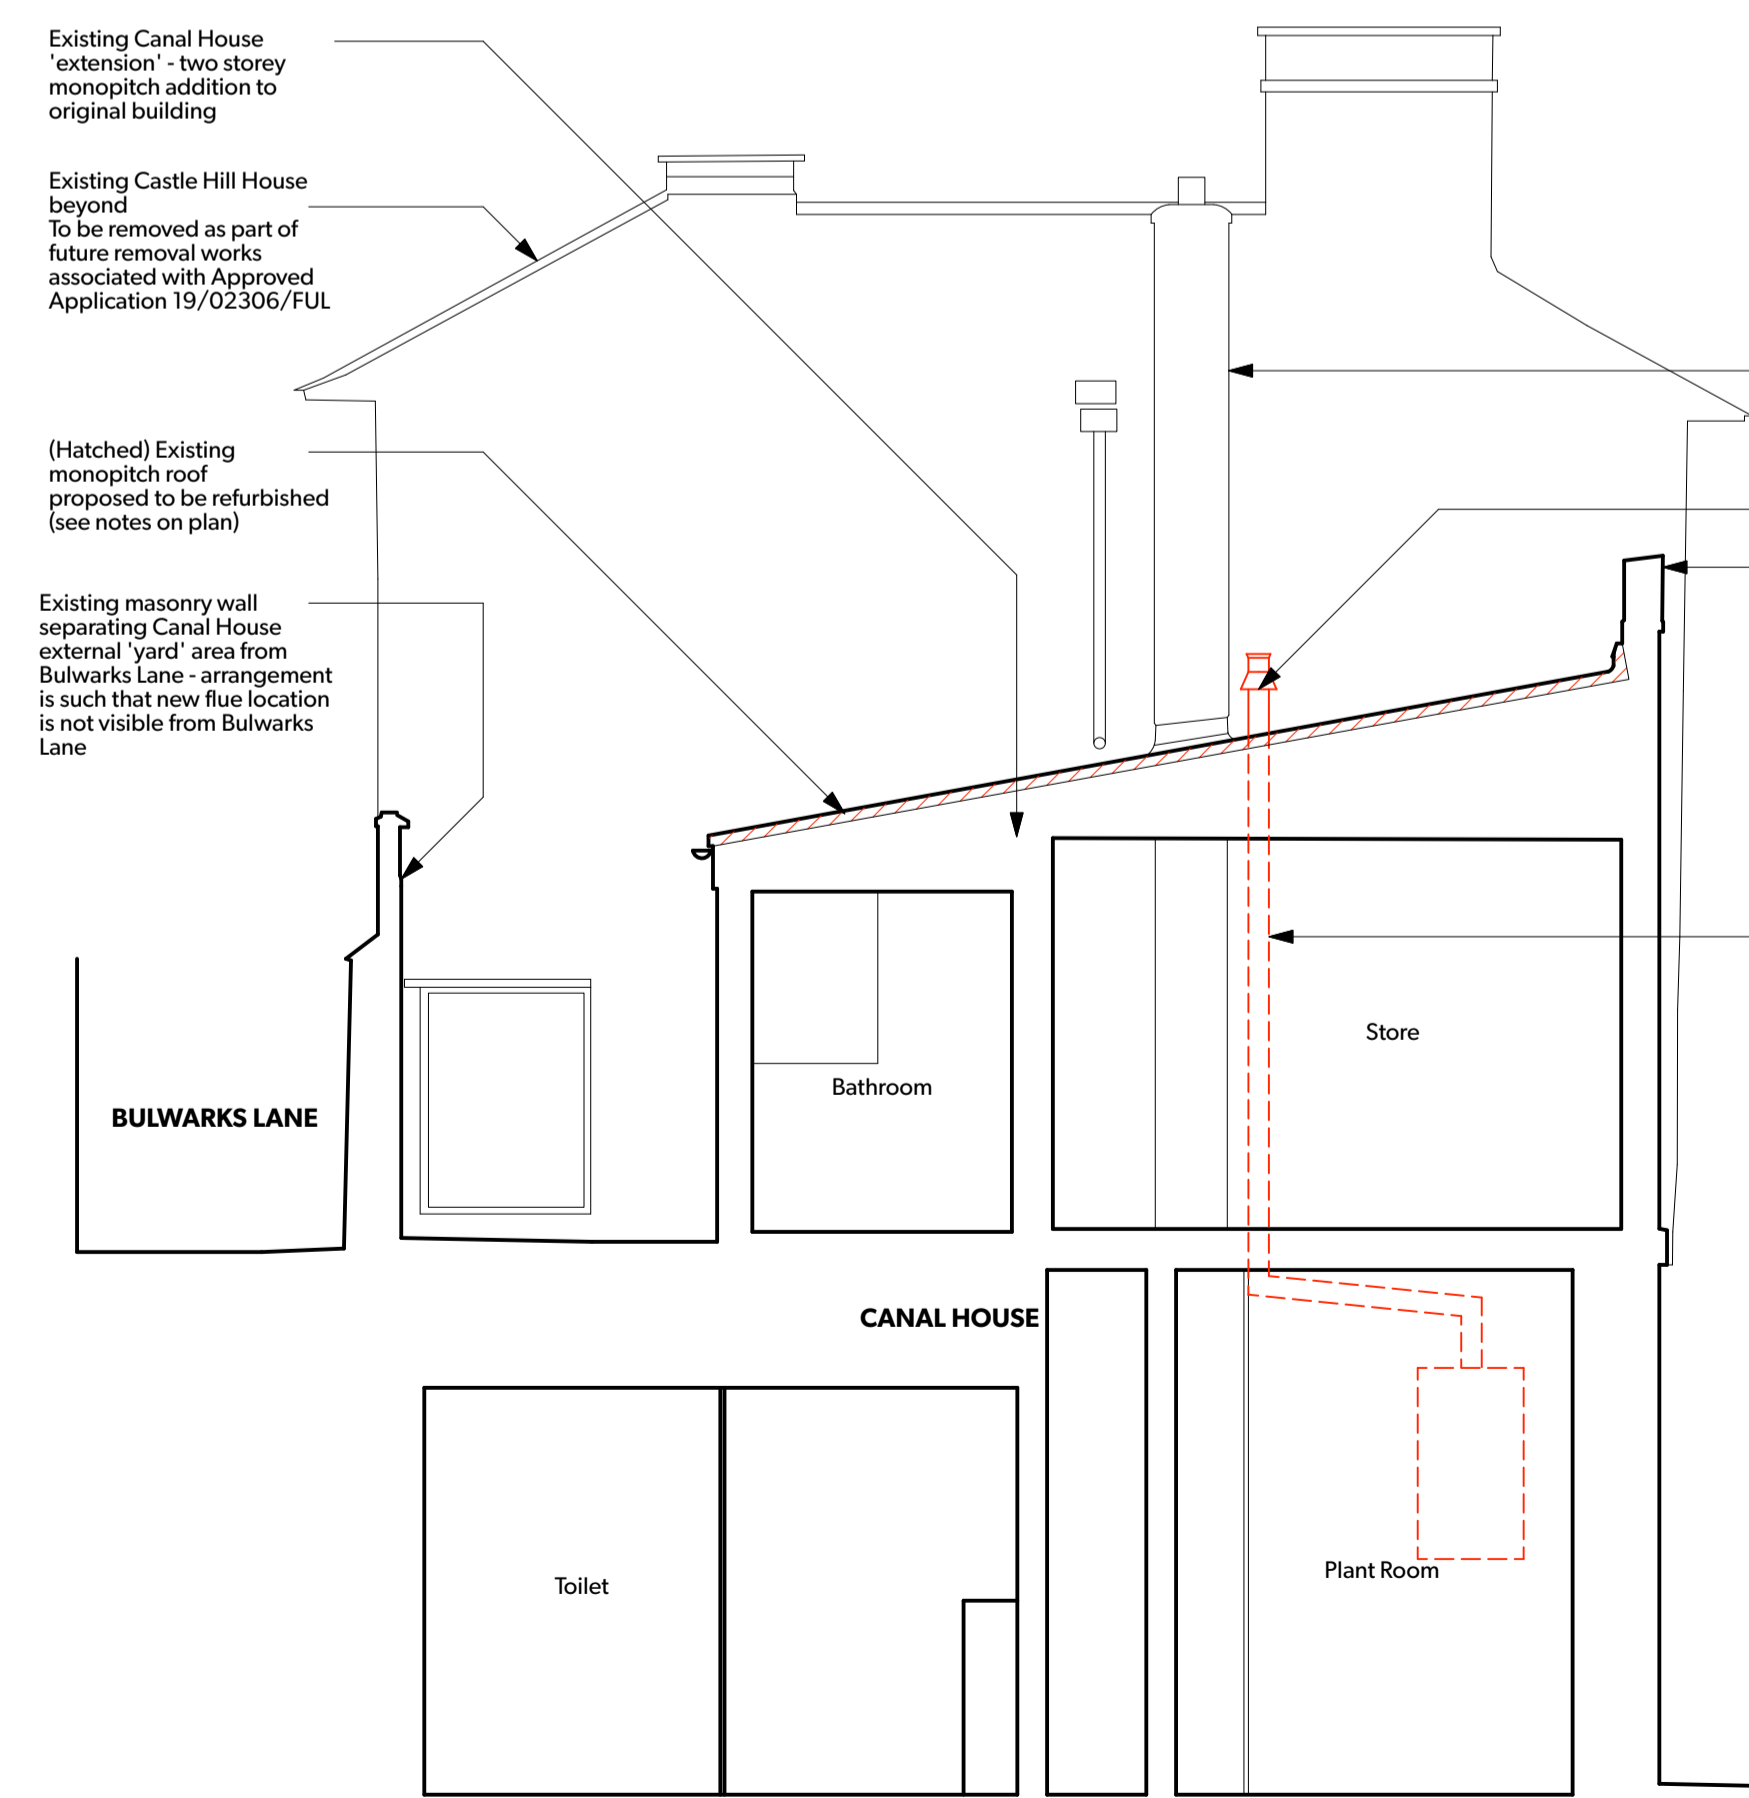

4 Proposed Section A-A
1:50



NOTE: The contractor is responsible for the checking of all site dimensions and levels. These should be checked prior to starting of the construction and before commencement of the works on site. All discrepancies should be brought to the immediate attention of the Contract Administrator.

KEY:

- Ownership boundary
- Site boundary

0 1 5 10m