




Existing IP rated double socket located adjacent to kitchen door. To be replaced with IP rated junction box. Twin & earth shall enter the rear of the junction box and SWA cable shall exit the base of the junction box. SWA shall be fixed with out drilling any holes on facing brickwork.

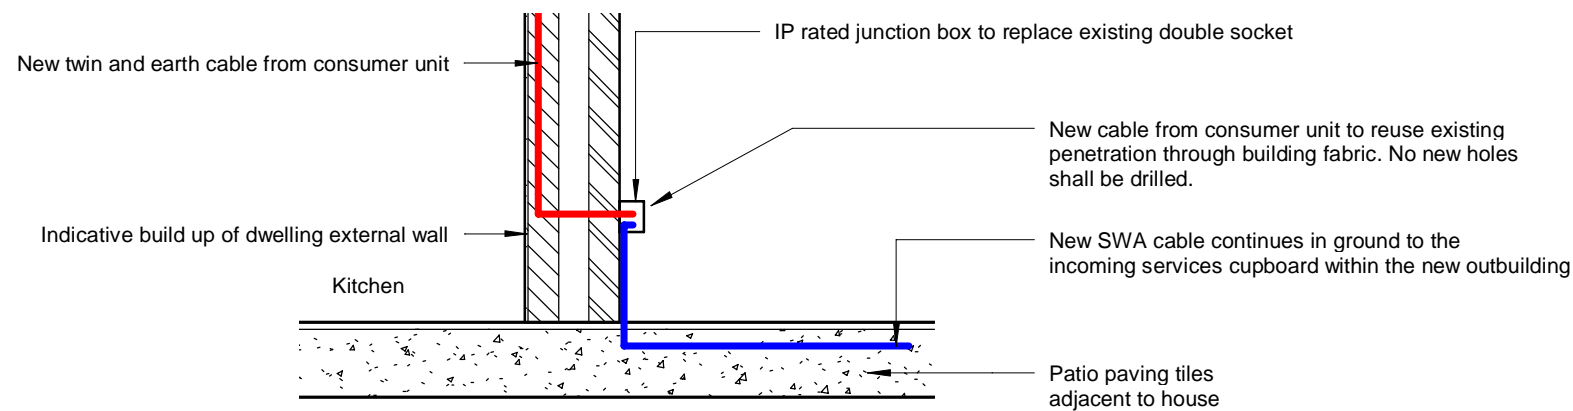

ELECTRICAL SUPPLY CABLE PENETRATION DETAIL

1 Electrical Services
1 : 25

All work related to the electrical services for the new out building shall be designed and installed by a qualified electrician.

Revisions

No.	Description	Date

www.Facebook.com/K2Arch
enquiry.plans@gmail.com
07427 980467

SHEET

Electrical Services

PROJECT

48 Lambourn Road,
Oxford OX4 4GN

CLIENT

Saira Hussain

Date Dec 2020	Project number OX4 4GN	Scale (@ A3) 1 : 25
Drawn by Author	DRAWING NUMBER P009	REV
Checked by Checker		