




Note: Building Contractor is to familiarise themselves with the project before commencing building works. All works are to be co-ordinated and programmed to clients approval. Contractor must also liaise fully with the local authority building instector at all stages of the works. All work is to be carried out in full compliance with current Health & Safety Legislation. This drawing has been produced & based upon dimensions and information obtained from either visual site inspection, client information and/or existing documentation. The intention of this drawing is to obtain the approval of the LPA Planning Permission, and to provide sufficient guidance / assistance to a competent building contractor intending to carry out the building work.

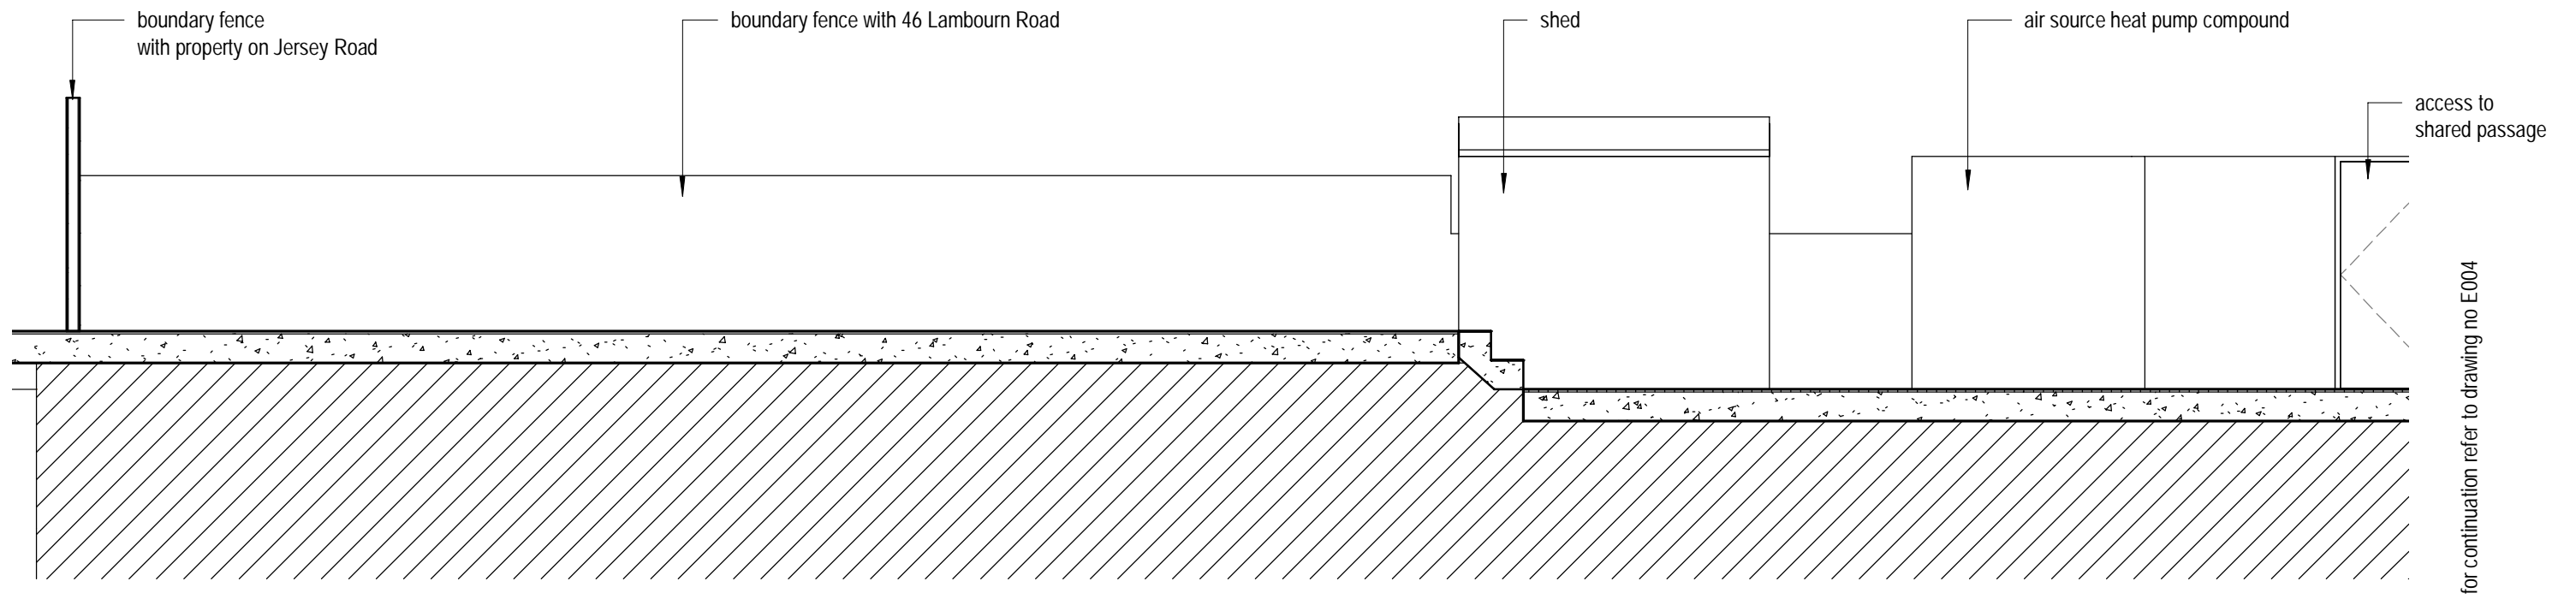

**1** Existing Site Section View 1  
1 : 50

No.	Description	Date

<b>K2 Architecture</b> Web: <a href="https://www.facebook.com/K2Arch">https://www.facebook.com/K2Arch</a> Mobile: 07427 980467 Email: enquiry.plans@gmail.com			
CODE	STATUS	SUITABILITY DESCRIPTION	PURPOSE OF ISSUE

PROJECT	48 Lambourn Road, Oxford OX4 4GN
SHEET	Existing Site Section View

CLIENT			<b>Saira Hussain</b>		
Date	Project number	Scale (@ A3)			
Dec 2020	OX4 4GN	1 : 50			
Drawn by	DRWAING NUMBER	REV			
Mohd N	E003				
Checked by					
Checker					