
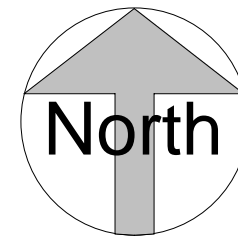


203282

203232

203182

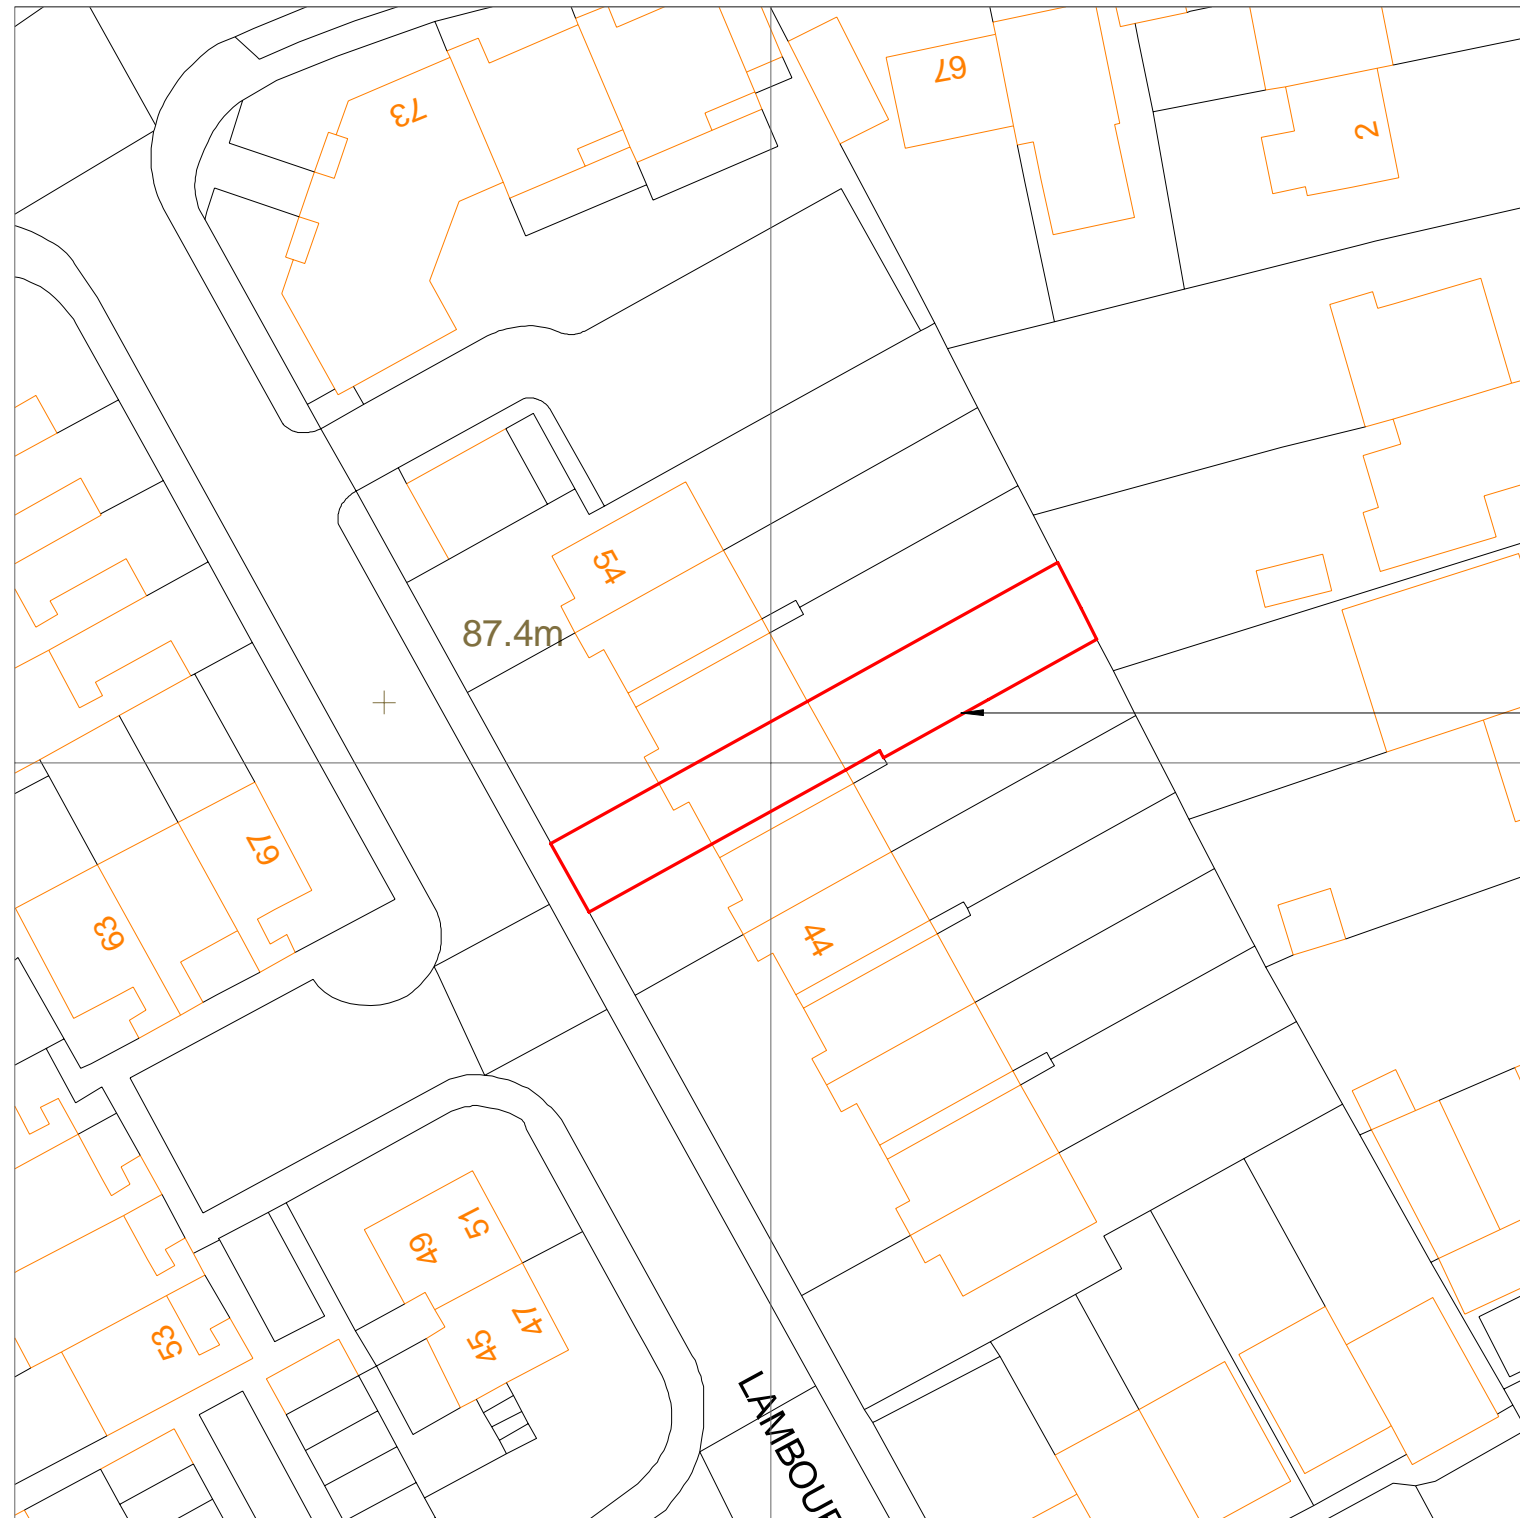

Site Boundary
48 Lambourn Road

LAMBOURN ROAD

453233

453283

453333

1 Existing Block Plan
1 : 500

Revisions

No.	Description	Date

www.Facebook.com/K2Arch
enquiry.plans@gmail.com
07427 980467

SHEET

Existing Block Plan

PROJECT

48 Lambourn Road,
Oxford OX4 4GN

CLIENT

Saira Hussain

Date Dec 2020	Project number OX4 4GN	Scale (@ A3) 1 : 500
Drawn by MN	DRAWING NUMBER A002	REV
Checked by MN		