



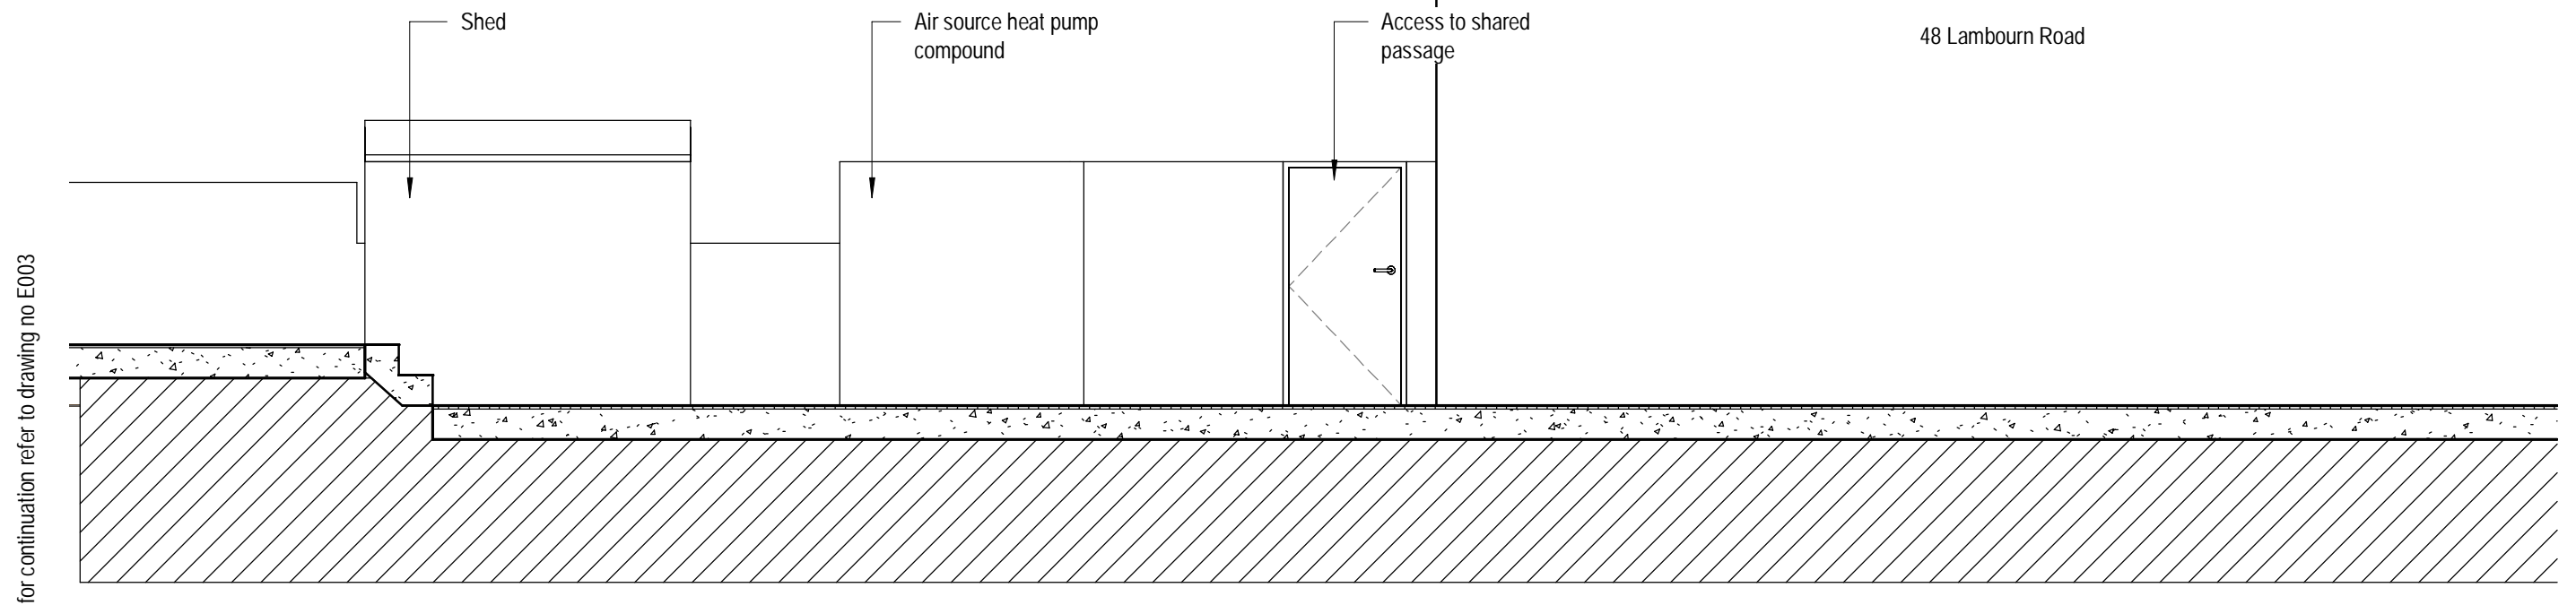

Note: Building Contractor is to familiarise themselves with the project before commencing building works. All works are to be coordinated and programmed to clients approval. Contractor must also liaise fully with the local authority building instector at all stages of the works. All work is to be carried out in full compliance with current Health & Safety Legislation.

This drawing has been produced & based upon dimensions and information obtained from either visual site inspection, client information and/or existing documentation. The intention of this drawing is to obtain the approval of the LPA Planning Permission, and to provide sufficient guidance / assistance to a competent building contractor intending to carry out the building work.

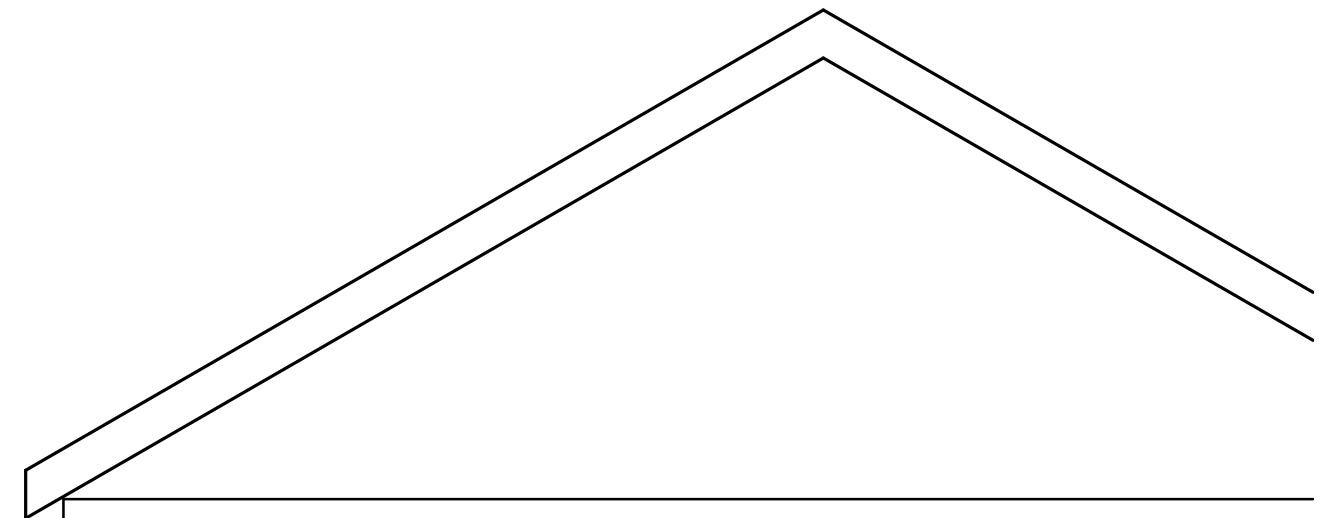

for continuation refer to drawing no E003

1 Existing Site Sectin View 2
1 : 50

	No.	Description	Date	K2 Architecture Web: https://www.facebook.com/K2Arch Mobile: 07427 980467 Email: enquiry.plans@gmail.com				PROJECT 48 Lambourn Road, Oxford OX4 4GN		CLIENT Saira Hussain		
				CODE	STATUS	SUITABILITY DESCRIPTION	PURPOSE OF ISSUE	SHEET Existing Site Section View		Date Dec 2020	Project number OX4 4GN	Scale (@ A3) 1 : 50
									Drawn by Modh N	DRWAING NUMBER E004		REV
									Checked by Checker			