



Note: Building Contractor is to familiarise themselves with the project before commencing building works. All works are to be co-ordinated and programmed to clients approval. Contractor must also liaise fully with the local authority building instector at all stages of the works. All work is to be carried out in full compliance with current Health & Safety Legislation. This drawing has been produced & based upon dimensions and information obtained from either visual site inspection, client information and/or existing documentation. The intention of this drawing is to obtain the approval of the LPA Planning Permission, and to provide sufficient guidance / assistance to a competent building contractor intending to carry out the building work.

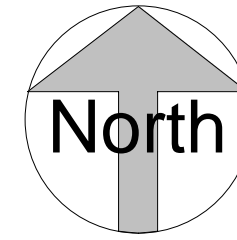

203282

203232

203182

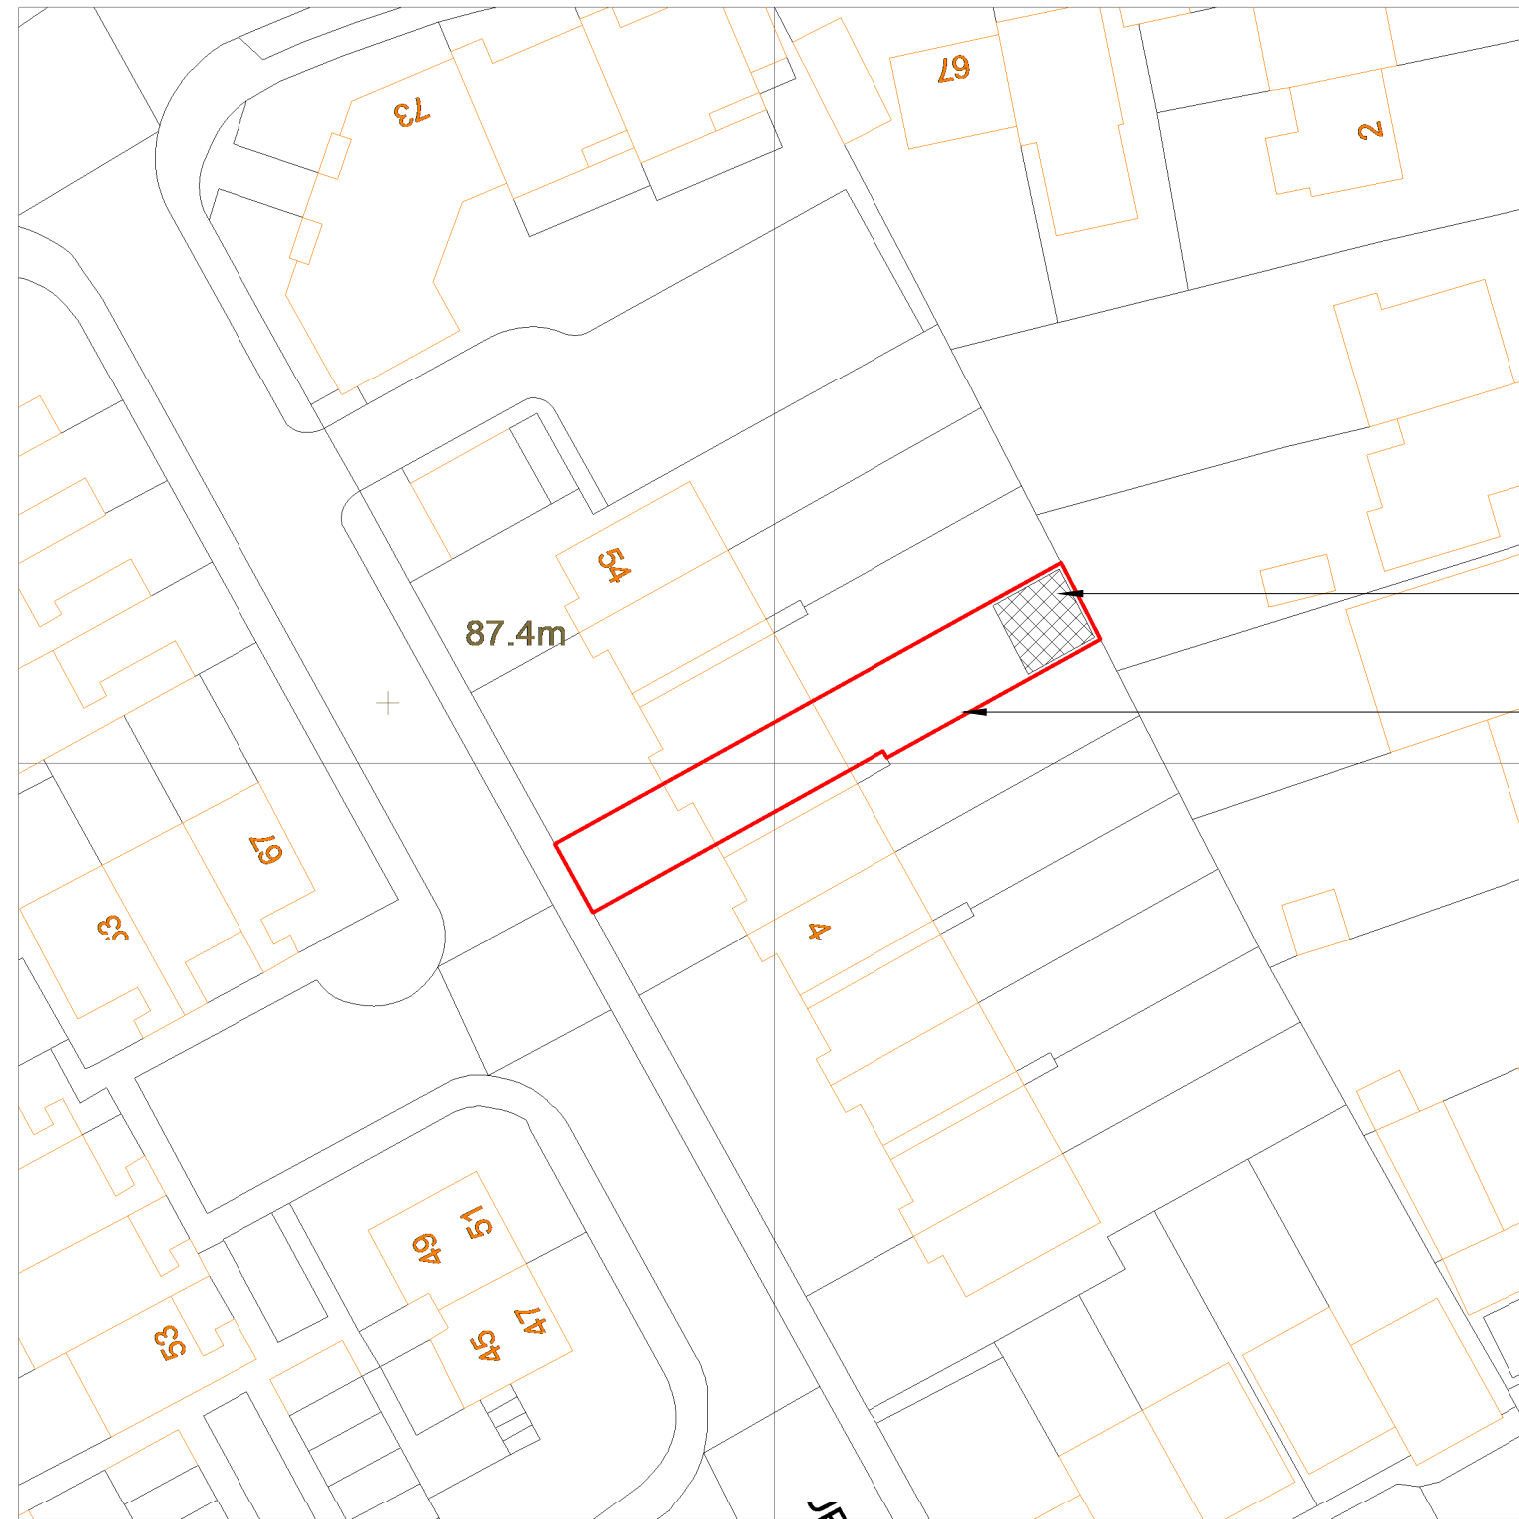

Proposed outbuilding

Site Boundary  
48 Lambourn Road

453233

453283

453333

JRN RD

Revisions

No.	Description	Date

www.Facebook.com/K2Arch  
enquiry.plans@gmail.com  
07427 980467

SHEET

Proposed Block Plan

PROJECT

48 Lambourn Road,  
Oxford OX4 4GN

CLIENT

Saira Hussain

Date Dec 2020	Project number OX4 4GN	Scale (@ A3) 1 : 500
Drawn by Author	DRAWING NUMBER	
Checked by Checker	A003	REV

**1** Proposed Block Plan  
1 : 500