


Boundary fence with 46
Lambourn Road

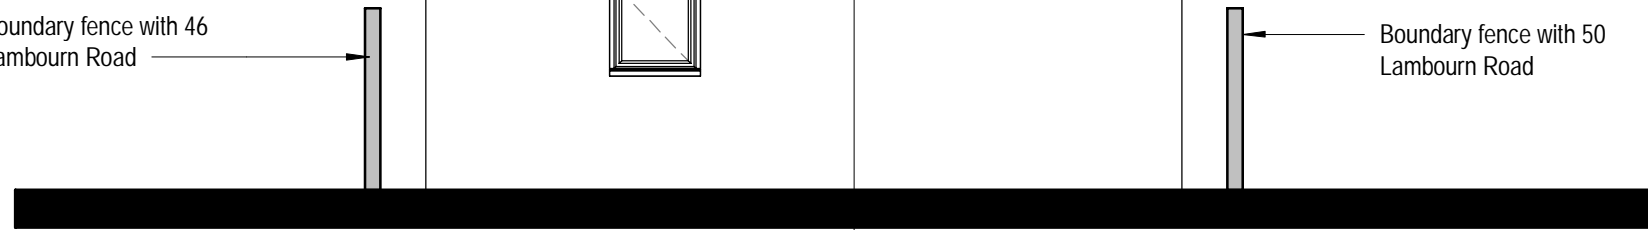

Boundary fence with 50
Lambourn Road

1 Elevation 3
1 : 50

Note: Building Contractor is to familiarise themselves with the project before commencing building works. All works are to be co-ordinated and programmed to clients approval. Contractor must also liase fully with the local authority building instector at all stages of the works. All work is to be carried out in full compliance with current Health & Safety Legislation. This drawing has been produced & based upon dimensions and information obtained from either visual site inspection, client information and/or existing documentation. The intention of this drawing is to obtain the approval of the LPA Planning Permission, and to provide sufficient guidance / assistance to a competent building contractor intending to carry out the building work.

Proposed Materials on Outbuilding
 Boundary fence = to match existing
 External wall = to match existing on main dwelling house
 External windows = white uPVC
 External Door = white uPVC
 Flat Roof = Bituminous roof covering

Revisions

| No. | Description | Date |
|-----|-------------|------|
| | | |
| | | |
| | | |
| | | |
| | | |
| | | |
| | | |
| | | |
| | | |
| | | |

www.Facebook.com/K2Arch
 enquiry.plans@gmail.com
 07427 980467

SHEET

Proposed Elevation

PROJECT

48 Lambourn Road,
Oxford OX4 4GN

CLIENT

Saira Hussain

| | | |
|-----------------------|---------------------------|------------------------|
| Date Dec 2020 | Project number OX4 4GN | Scale (@ A3) 1 : 50 |
| Drawn by Author | DRAWING NUMBER | |
| Checked by Checker | P004 | REV |