


0 1 2 M

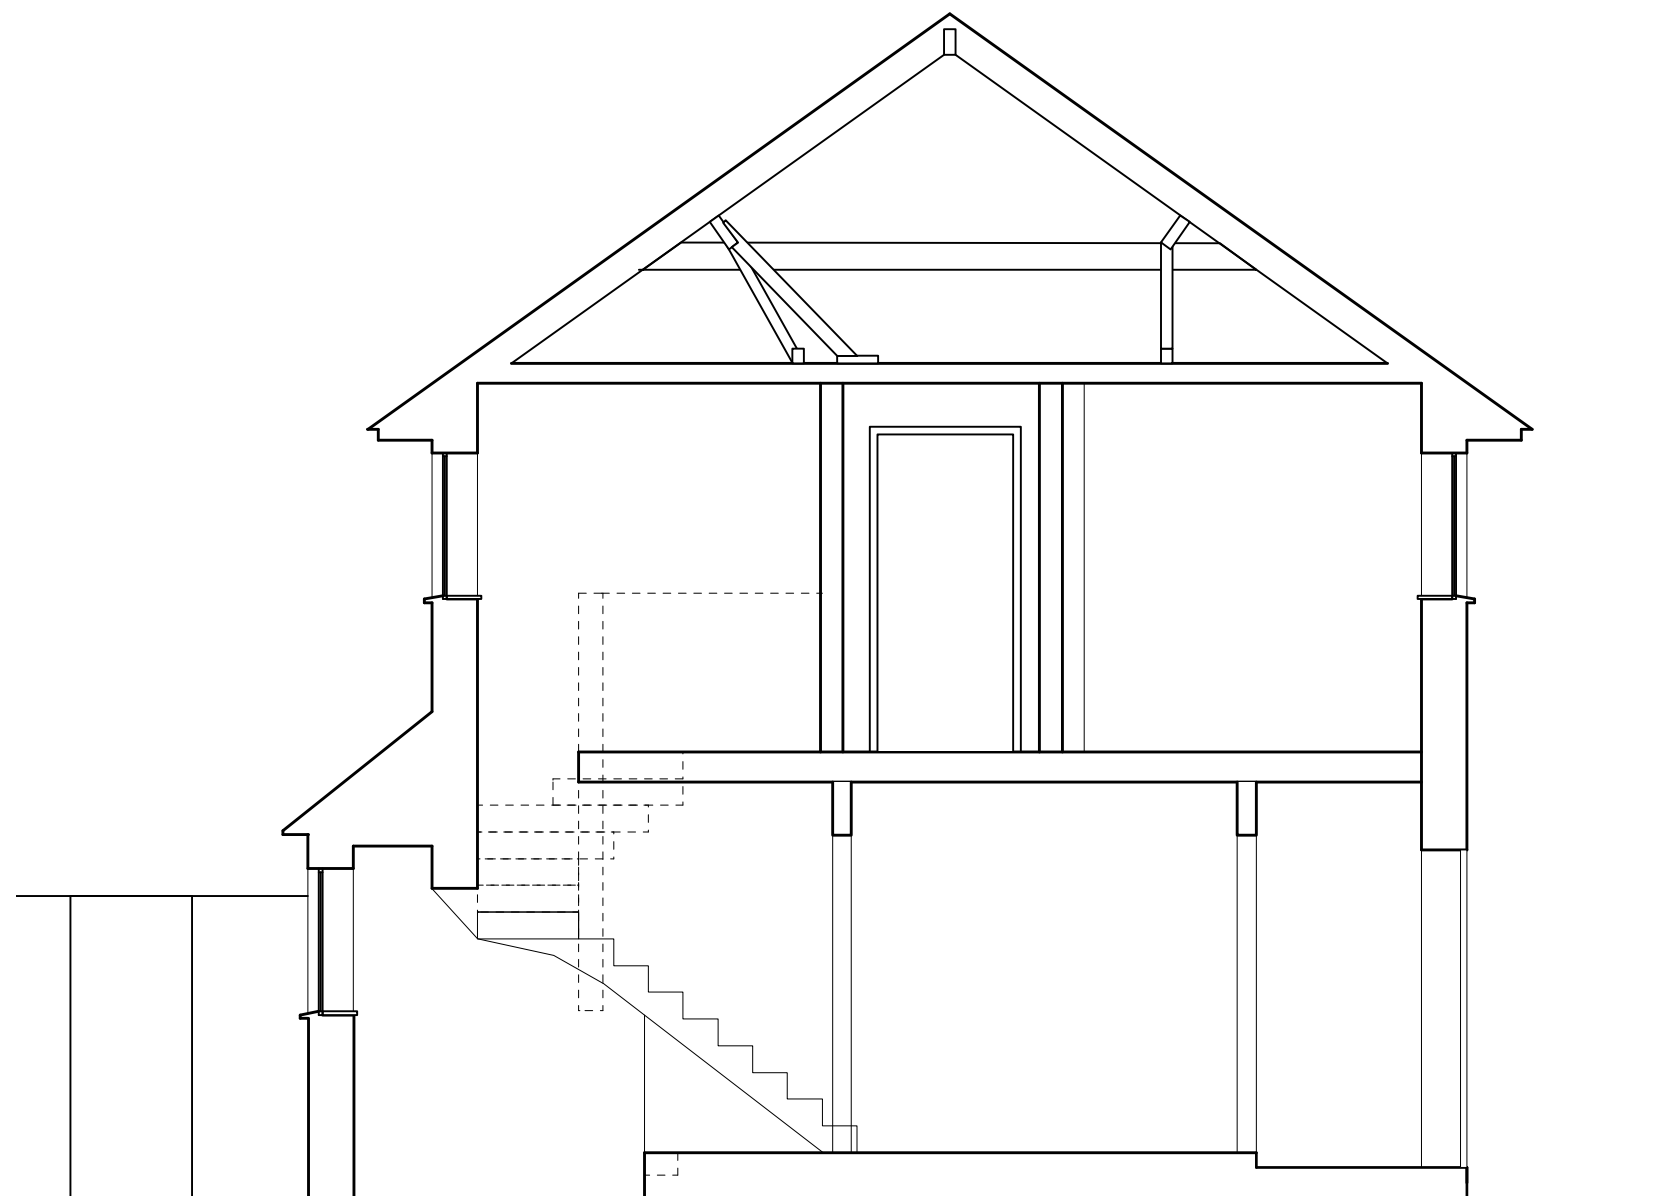

1 Section AA  
Scale: 1:50

No.	Date	By	Comments
P2	23.02.2021	ST	Reissued for Planning
P1	17.02.2021	ST	Lean-to added
-	22.12.20	ST	Issued for Preplanning

Revisions

PRELIMINARY

**Wolsey Road, Oxford**  
OX2 7TA

Drawing Title  
**Ex Section AA**

Drawing Number  
**100-21-001**

Drawn	Scale	Date	Revision
ST	1:50@A3	Oct 20	P2