


Low profile glazed roof hatch for maintenance of the eaves window and emergency escape only. Top of rooflight to rise maximum 50mm above ridge line

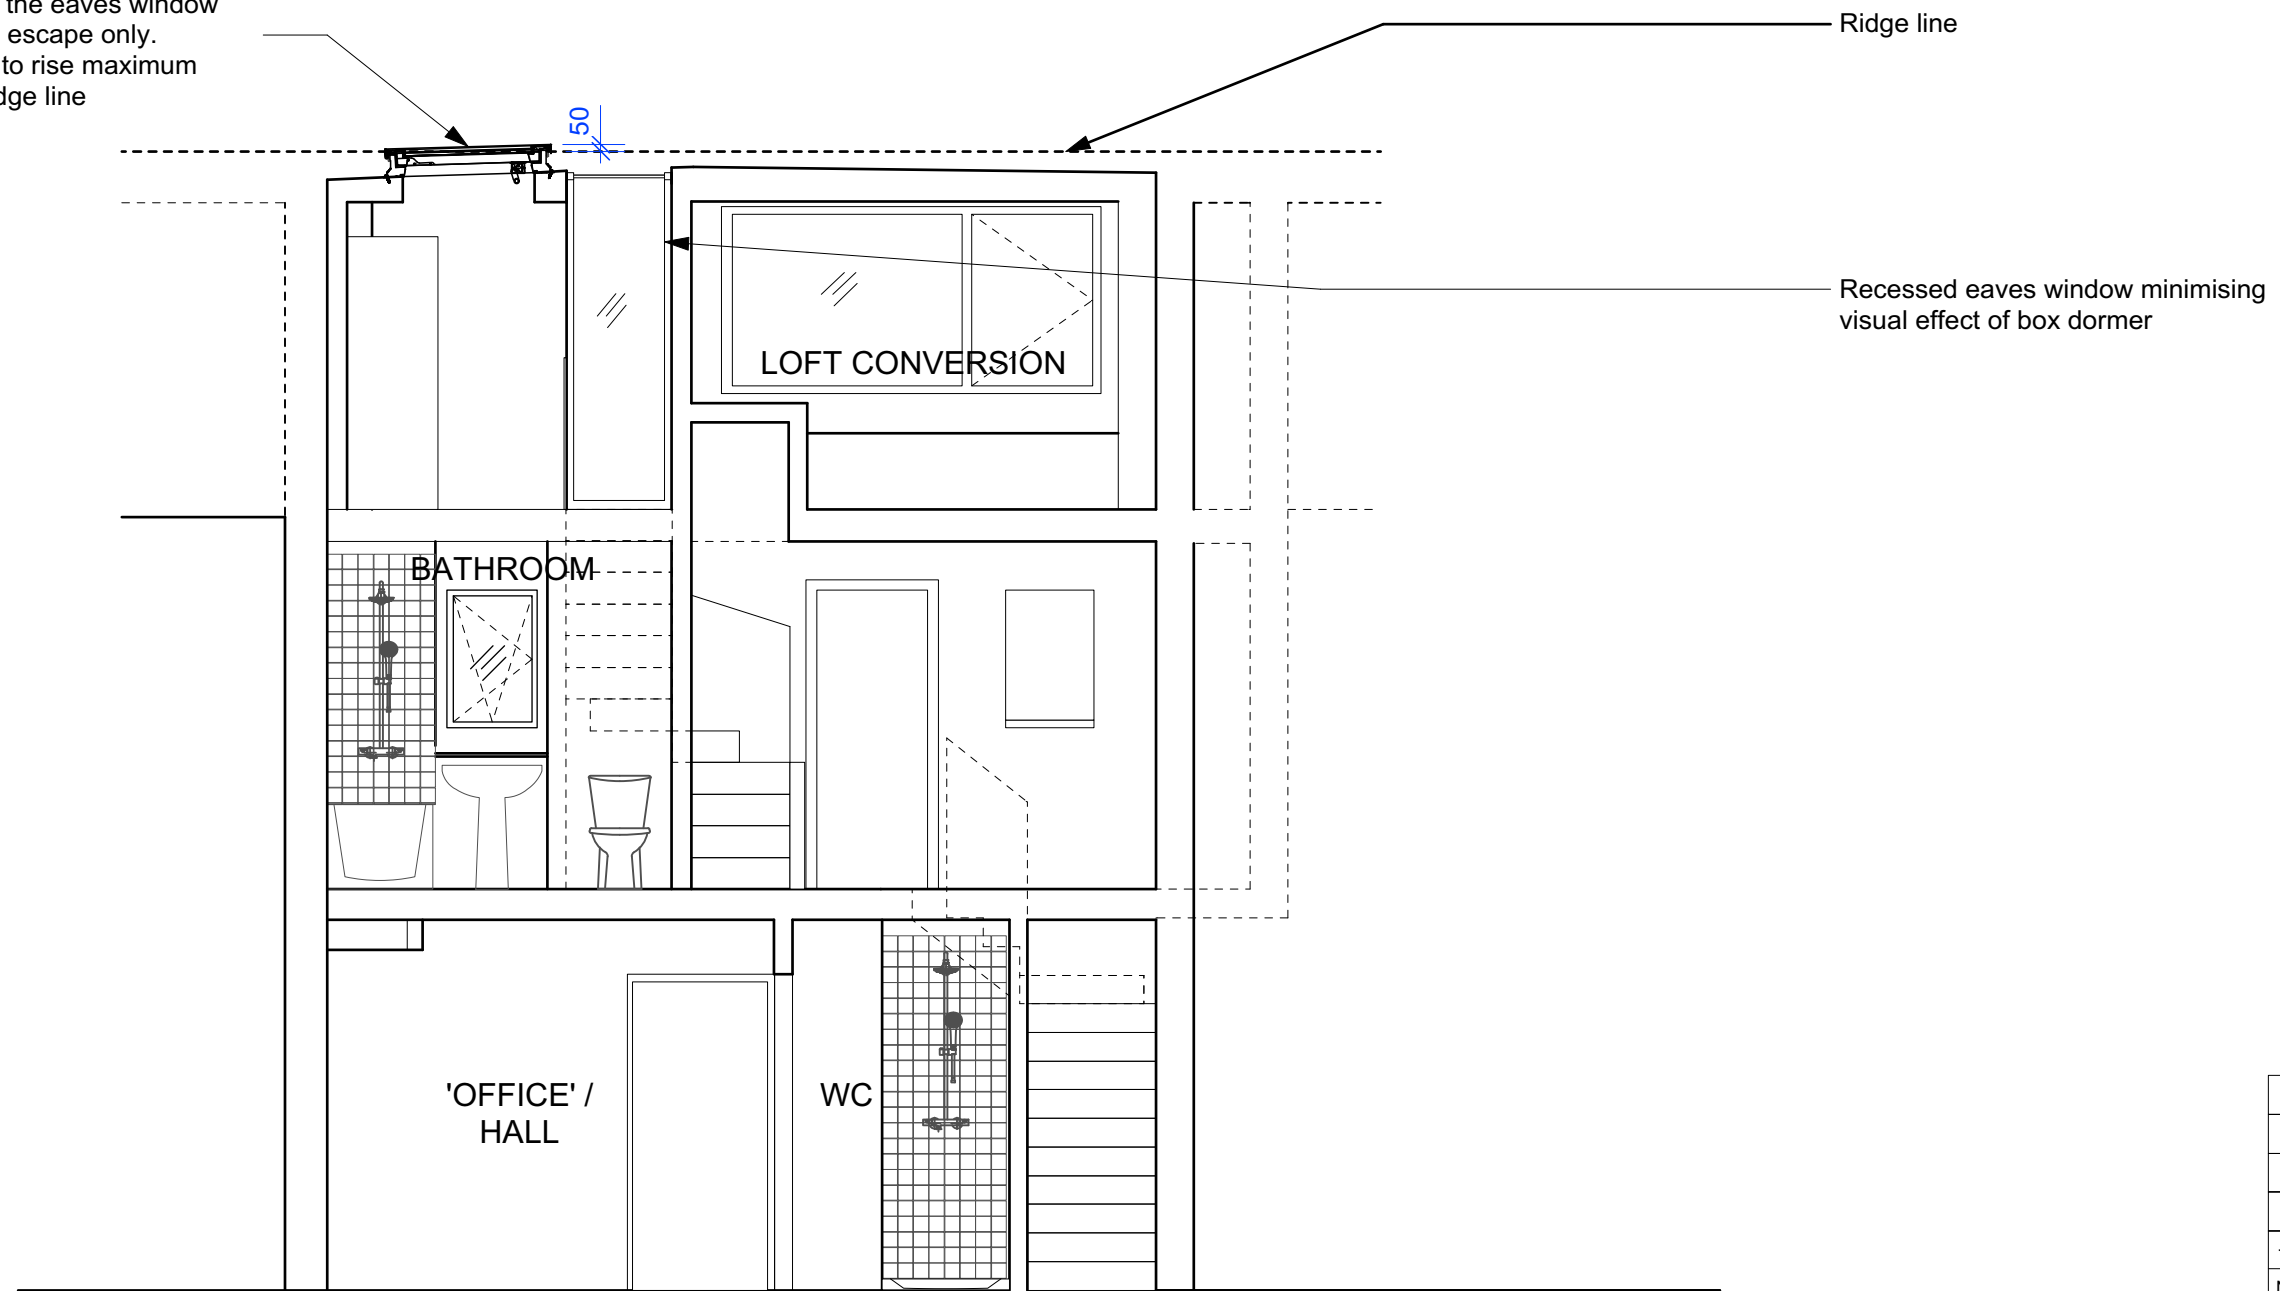

| P4 | 07.06.2021 | ST | Reissued for Planning |
|-----------|------------|----|------------------------|
| P3 | 25.05.2021 | ST | Issued for Planning |
| P2 | 23.02.2021 | ST | Reissued for Planning |
| P1 | 13.02.2021 | ST | Issued for Planning |
| - | 22.12.20 | ST | Issued for Preplanning |
| No. | Date | By | Comments |
| Revisions | | | |

1 Section BB
Scale: 1:50

| | | | |
|----------------------------|---------|--------|----------|
| PRELIMINARY | | | |
| Wolsey Road, Oxford | | | |
| OX2 7TA | | | |
| Drawing Title | | | |
| Section BB | | | |
| Drawing Number | | | |
| 100c-20-002 | | | |
| Drawn | Scale | Date | Revision |
| ST | 1:50@A3 | Oct 20 | P04 |