


0 1 2 M

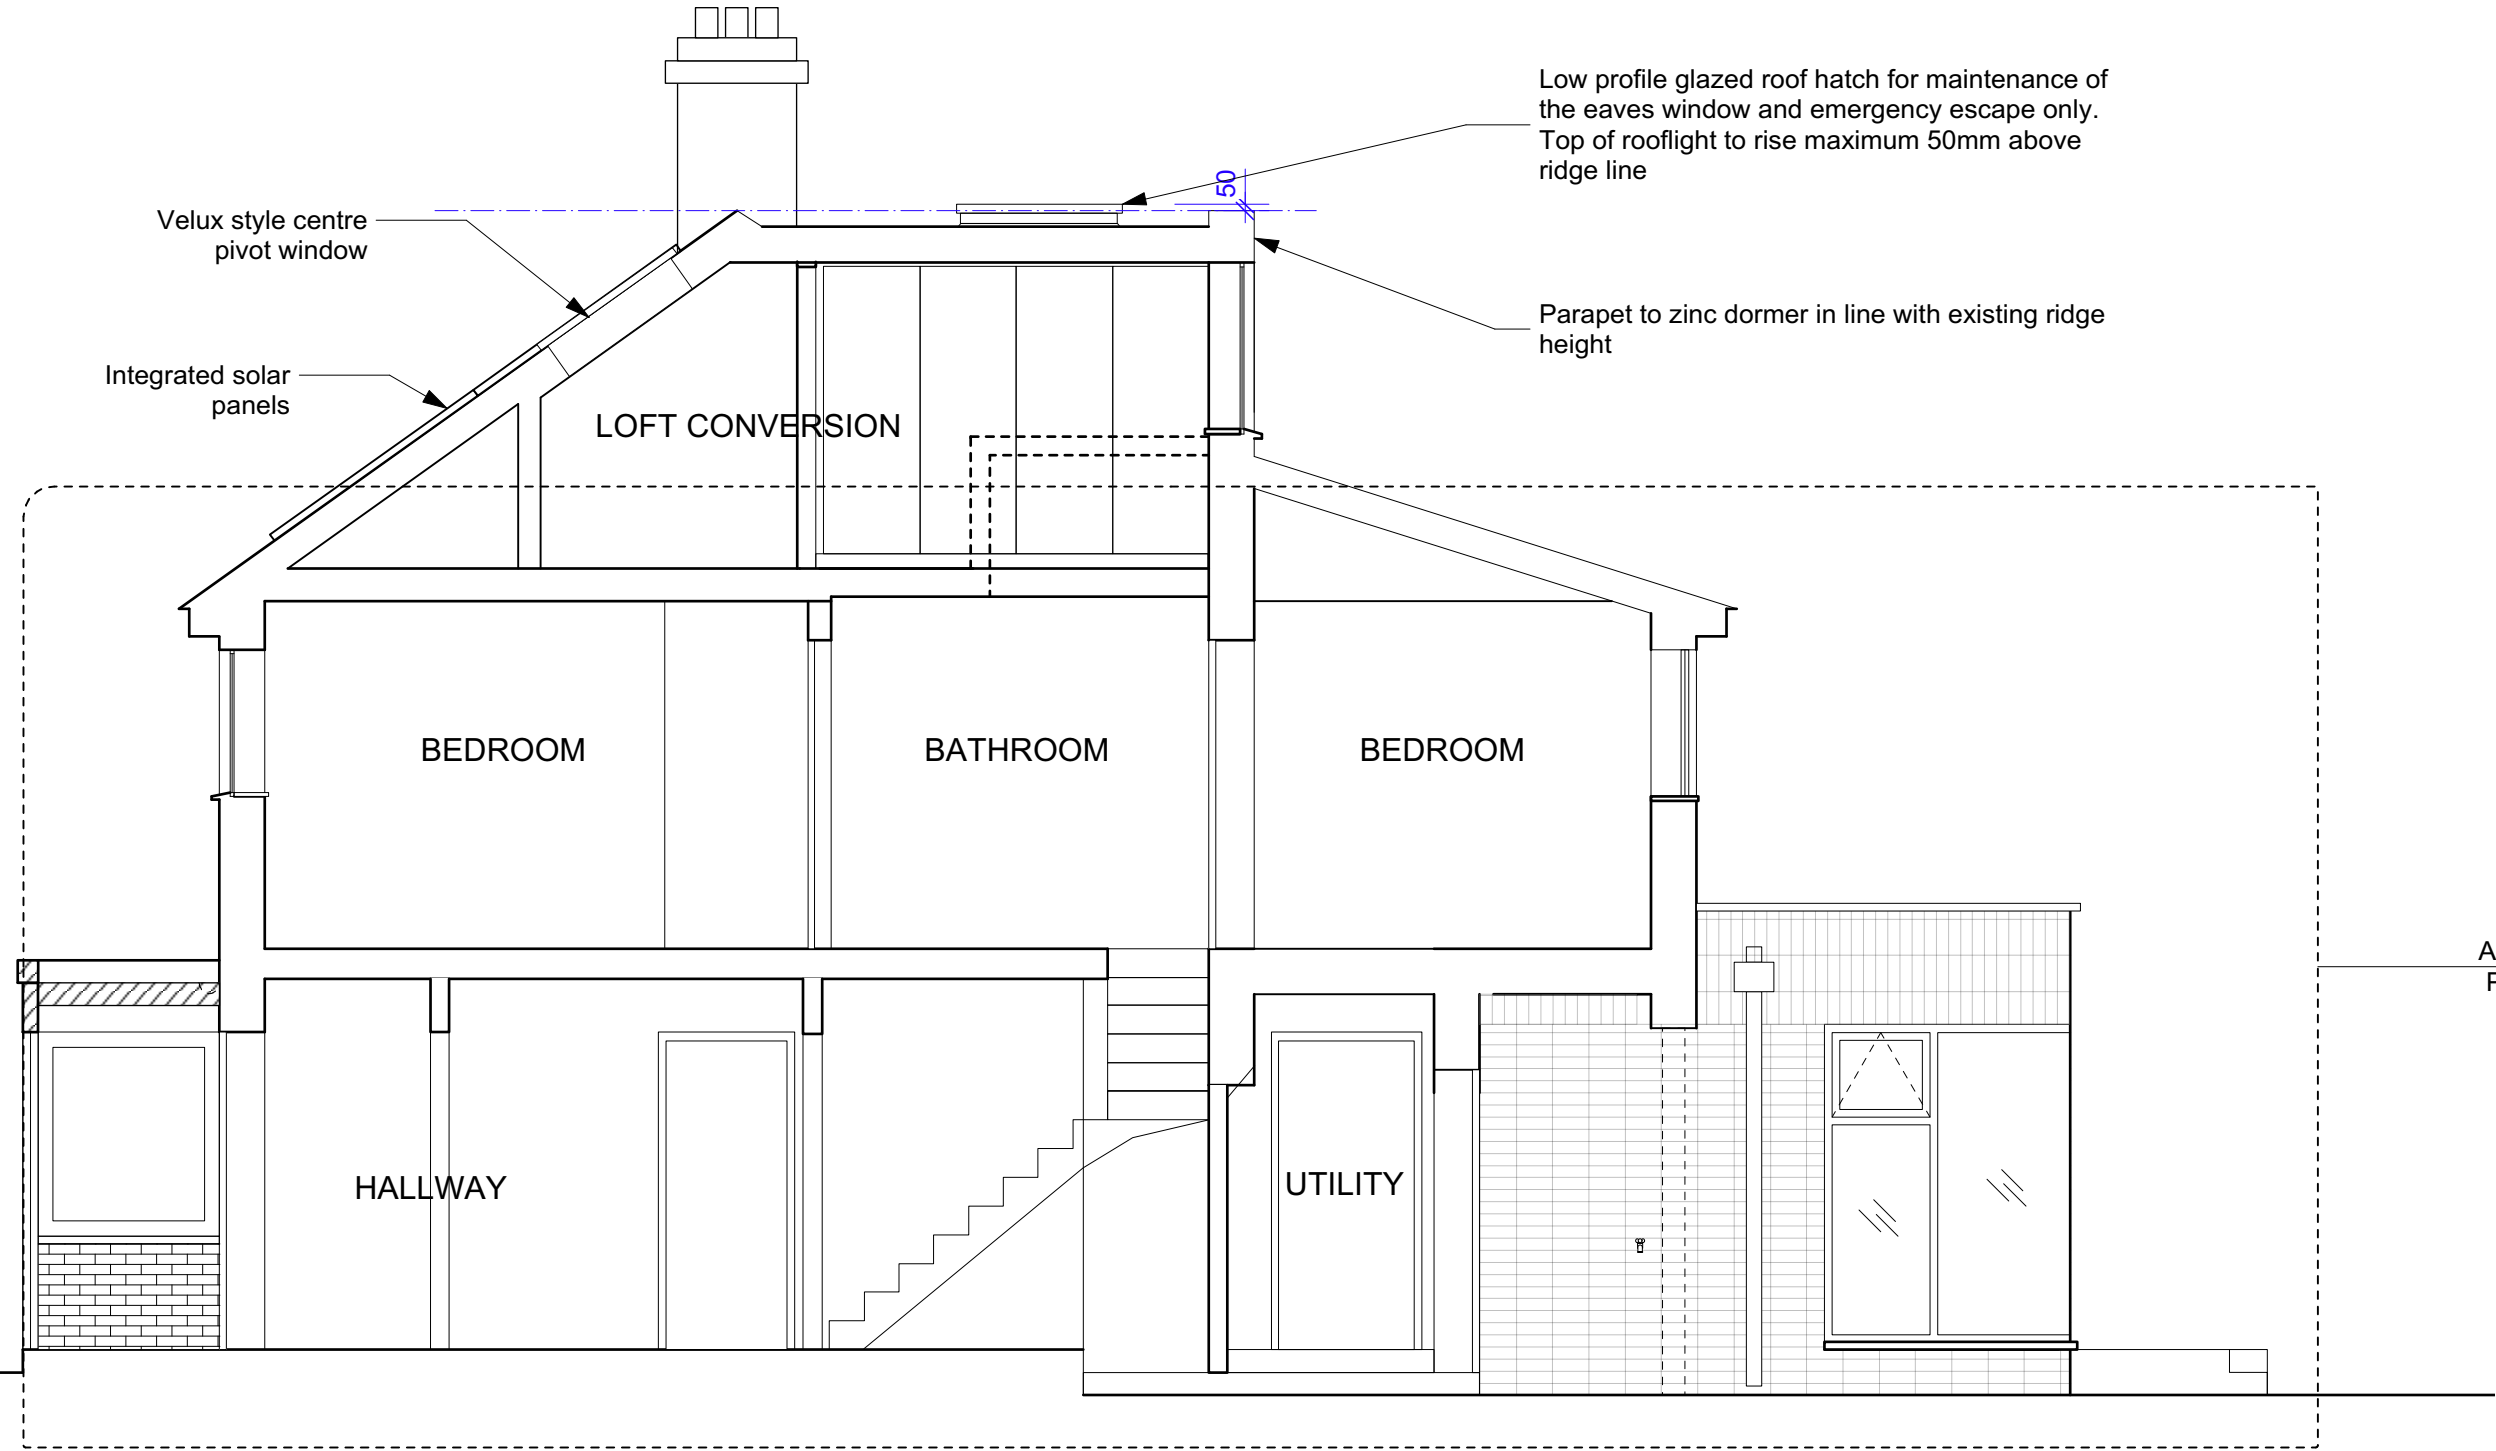

Low profile glazed roof hatch for maintenance of the eaves window and emergency escape only. Top of rooflight to rise maximum 50mm above ridge line

Parapet to zinc dormer in line with existing ridge height

As approved 21/0045/FUL  
Proposed changes noted

No.	Date	By	Comments
P4	07.06.2021	ST	Reissued for Planning
P3	25.05.2021	ST	Issued for Planning
P2	23.02.2021	ST	Reissued for Planning
P1	13.02.2021	ST	Issued for Planning
-	22.12.20	ST	Issued for Preplanning
Revisions			

1 Section AA  
Scale: 1:50

<b>PRELIMINARY</b>			
<b>Wolsey Road, Oxford</b>			
OX2 7TA			
Drawing Title			
<b>Section AA</b>			
Drawing Number			
<b>100c-20-001</b>			
Drawn	Scale	Date	Revision
ST	1:50@A3	Oct 20	P04