


As approved 21/0045/FUL
Proposed changed noted

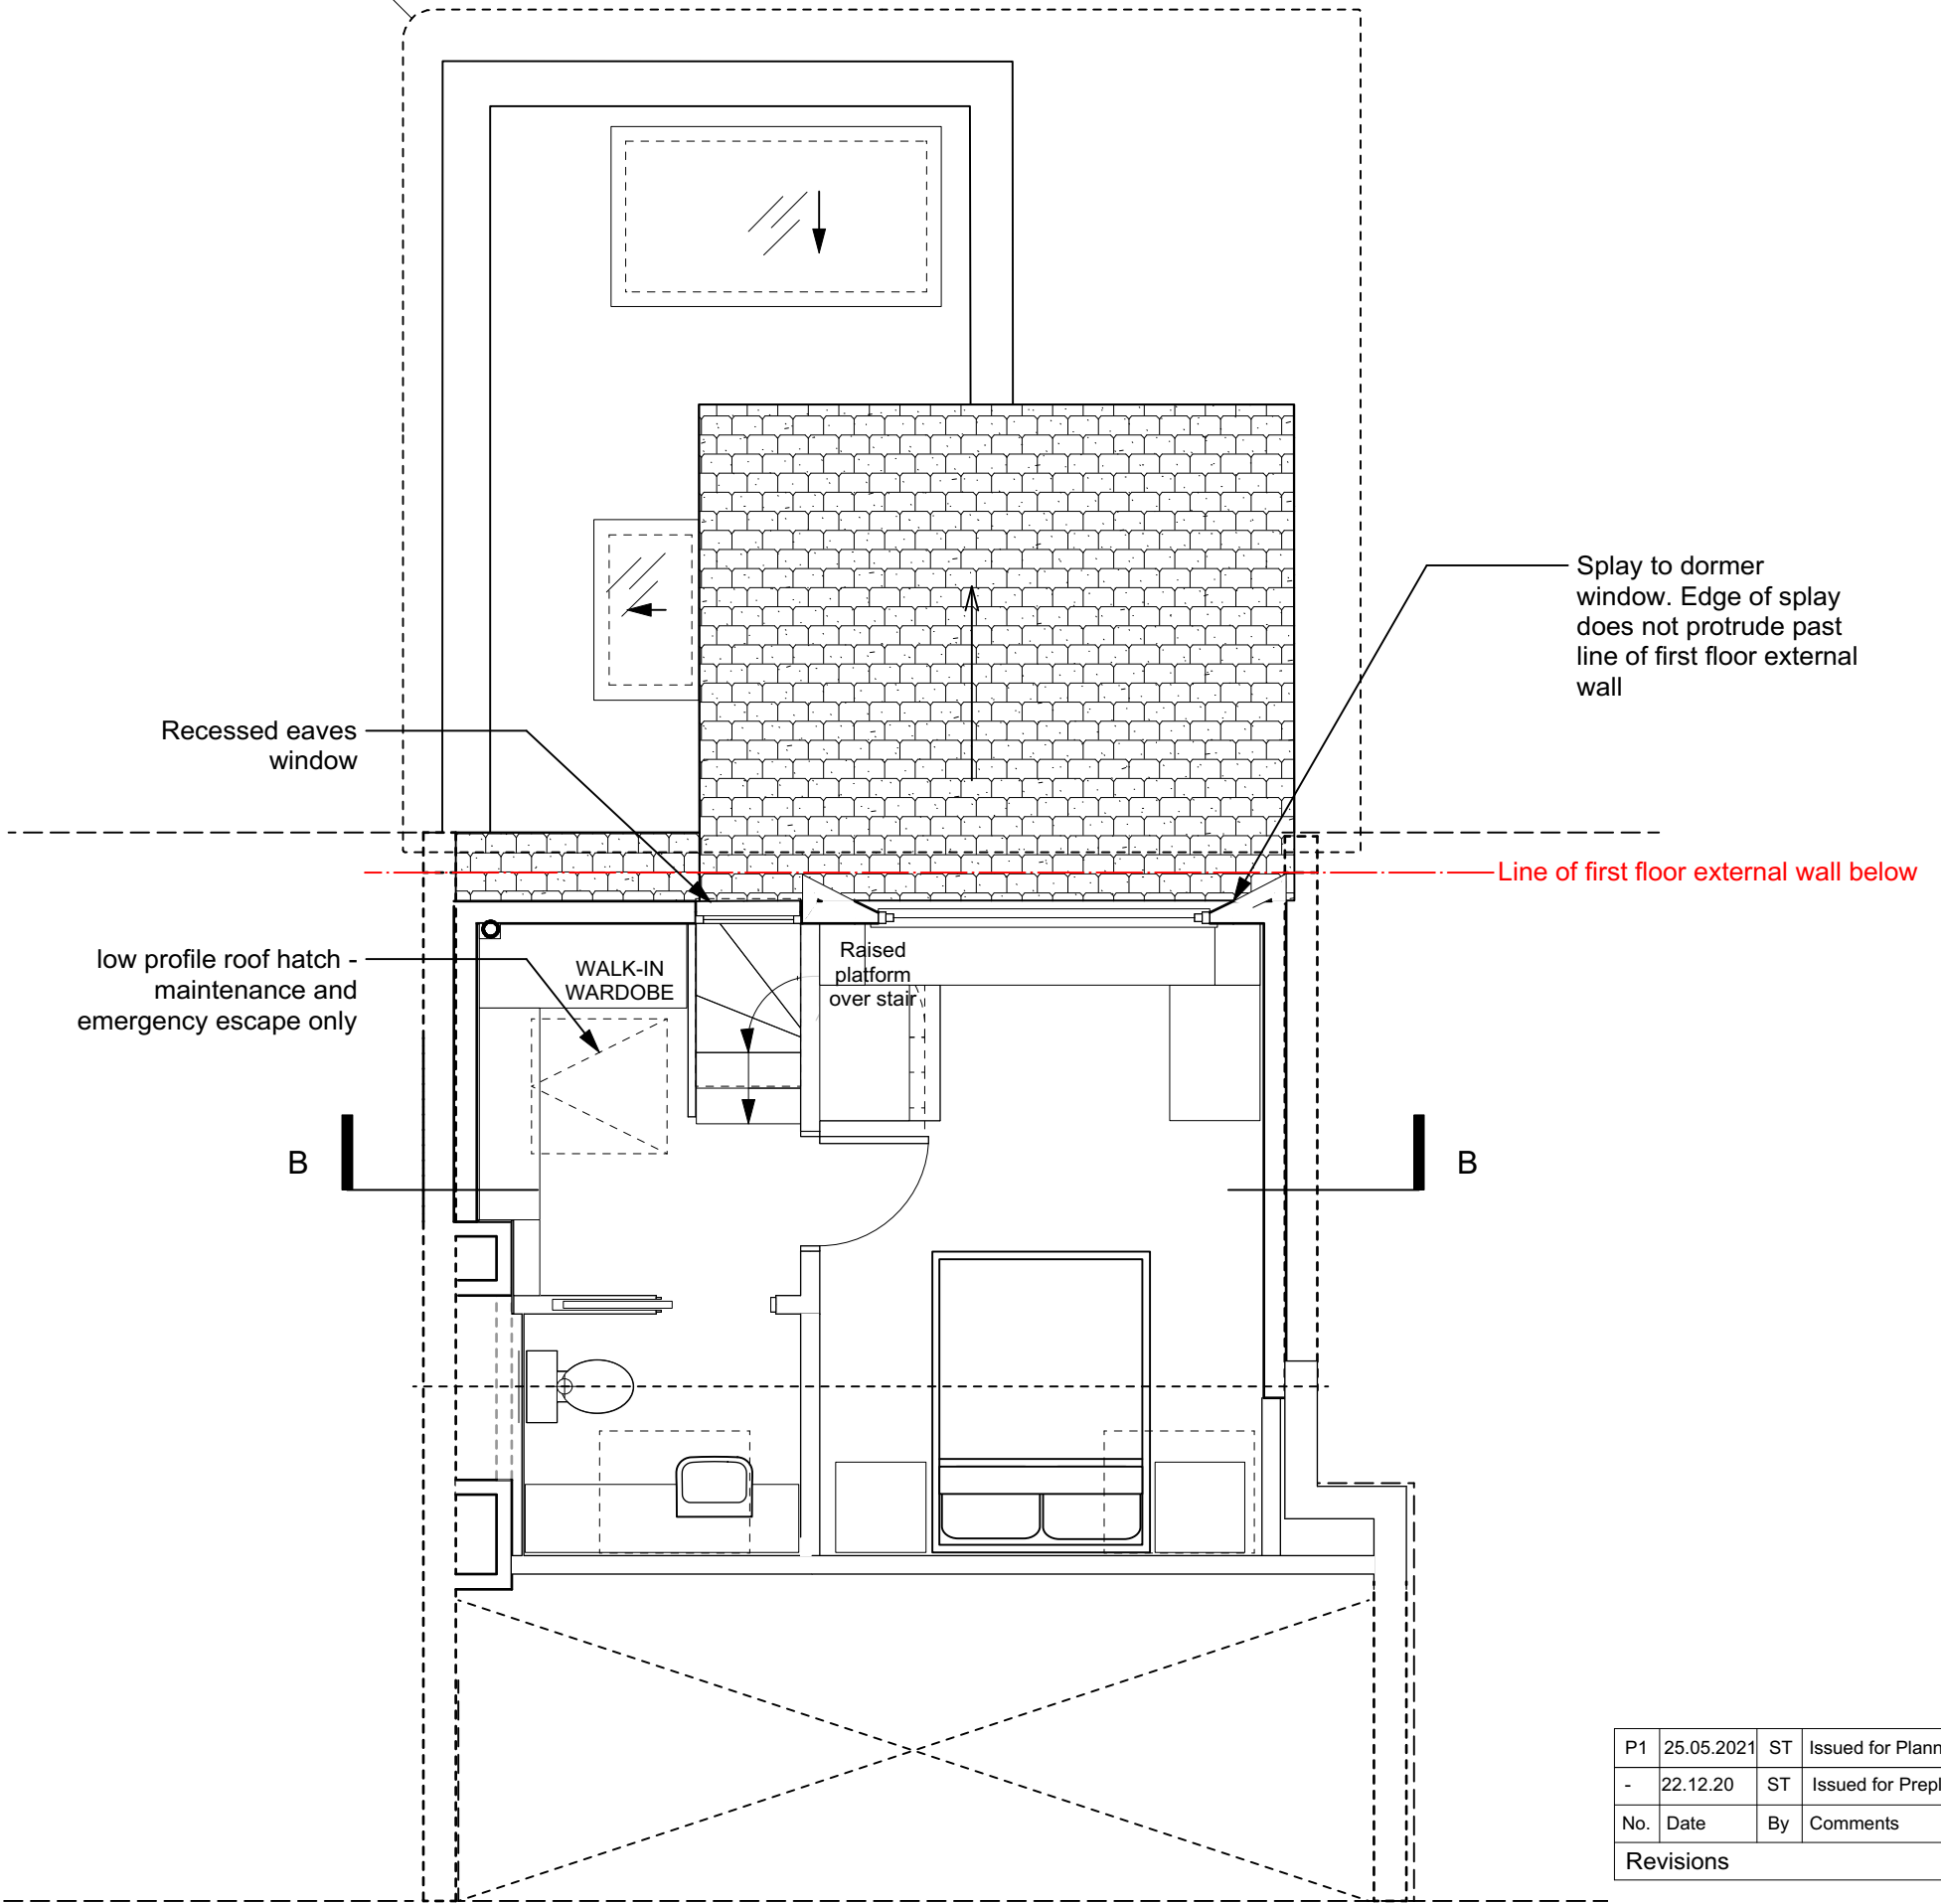

P1	25.05.2021	ST	Issued for Planning
-	22.12.20	ST	Issued for Preplanning
No.	Date	By	Comments
Revisions			


PRELIMINARY

Wolsey Road, Oxford
OX2 7TA

Drawing Title
Proposed Loft Plan

Drawing Number
100c-10-012

Drawn	Scale	Date	Revision
ST	1:50@A3	Oct 20	P01

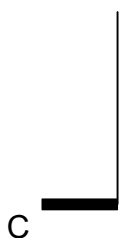

1 Proposed Loft Plan
Scale: 1:50