


0 10 20 30 40 M

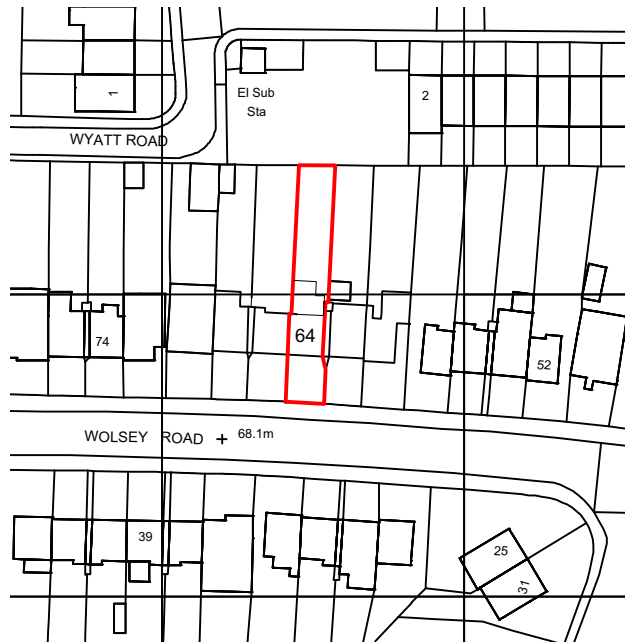

P3	28.05.2021	ST	Issued for Planning
P2	23.02.2020	ST	Red line amended
P1	17.02.2020	ST	Issued for Planning
-	22.12.20	ST	Issued for Preplanning
No.	Date	By	Comments
Revisions			

<b>PRELIMINARY</b>			
<b>Wolsey Road, Oxford</b>			
OX2 7TA			
Drawing Title			
<b>Location Plan</b>			
Drawing Number			
<b>100-001</b>			
Drawn	Scale	Date	Revision
ST	1:50@A3	Oct 20	P3

1 **Location Plan**  
Scale: 1:1250