



**Please note**  
 © This drawing and any design hereon is the copyright of MacLean Architecture + Design Ltd. and must not be reproduced without their written consent. All drawings remain the intellectual property of MacLean Architecture and Design Ltd. Do not scale from this drawing. Use only figured dimensions. All dimensions to be checked on site. Any errors, discrepancies or omissions must be reported to the contract administrator.


KEY / NOTES

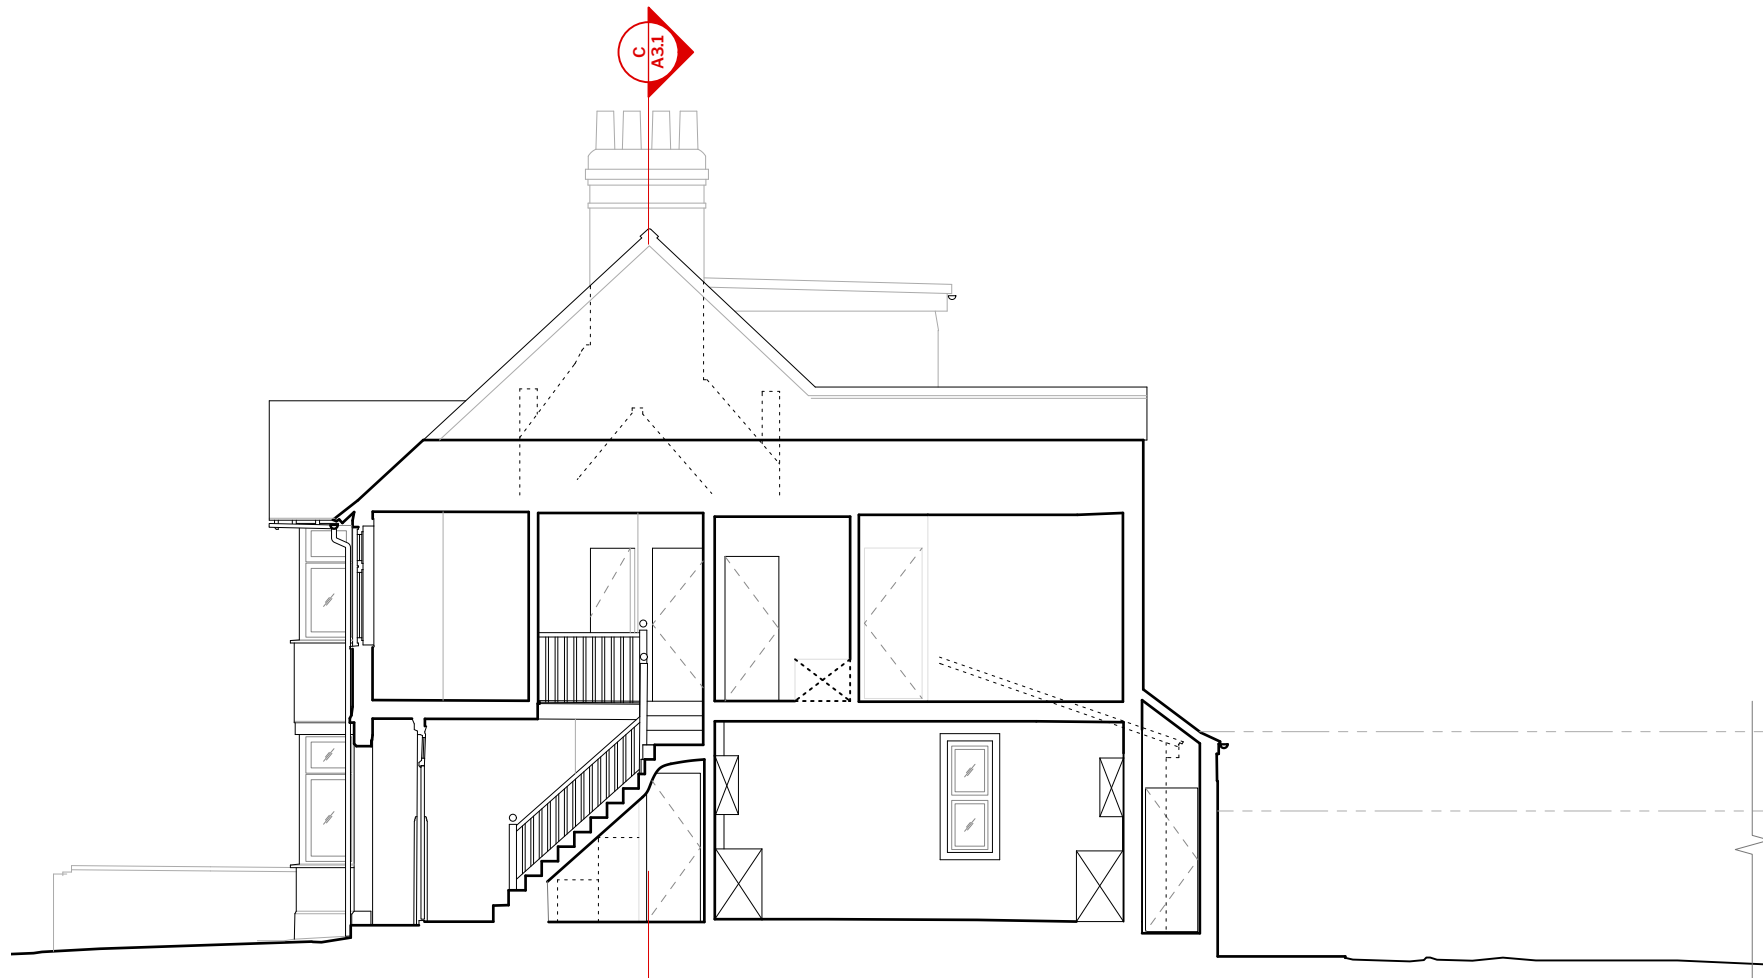

**1** SECTION B  
 Scale: 1:100

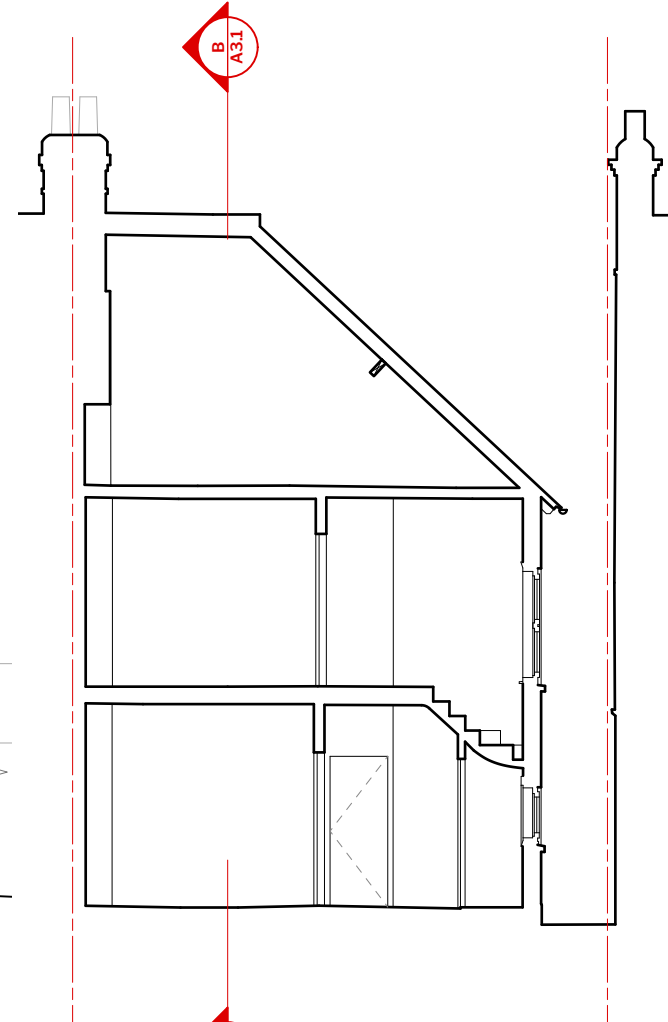

**2** SECTION C  
 Scale: 1:100

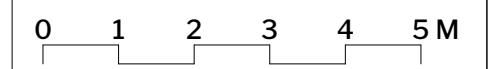

**MAD**  
 MacLean Architecture + Design  
 Studio 1, 56a Orsman Road, N1 5QJ  
 laurie@MADLtd.org | +44 (0) 7792 014 659

REV.	DATE	DESCRIPTION
C	11/05/2021	PLANNING APPLICATION

client name	MARISA & MARK GILLETT	project. ID	2103
project title	81 BOTLEY ROAD	scale	1:100
sheet title	Existing Sections	dwg no.	EX.3.1
project status	Technical Design	drawn by	LM