




1900

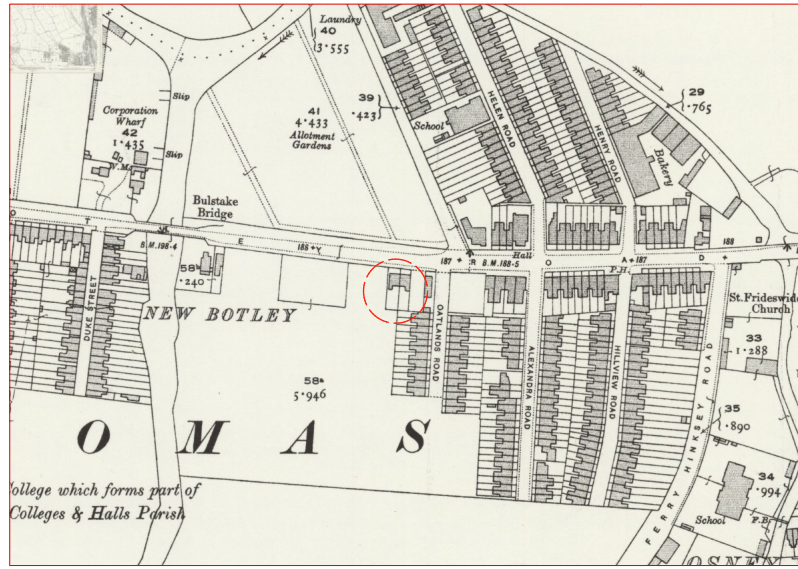


1921

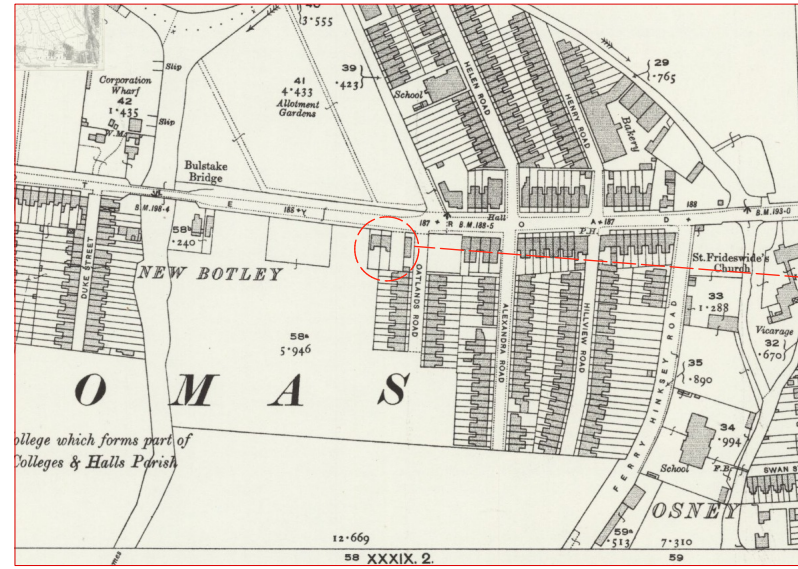

1938

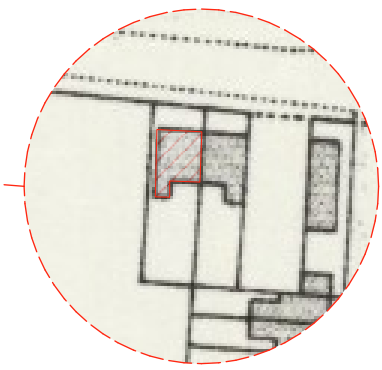

ORIGINAL BUILDING

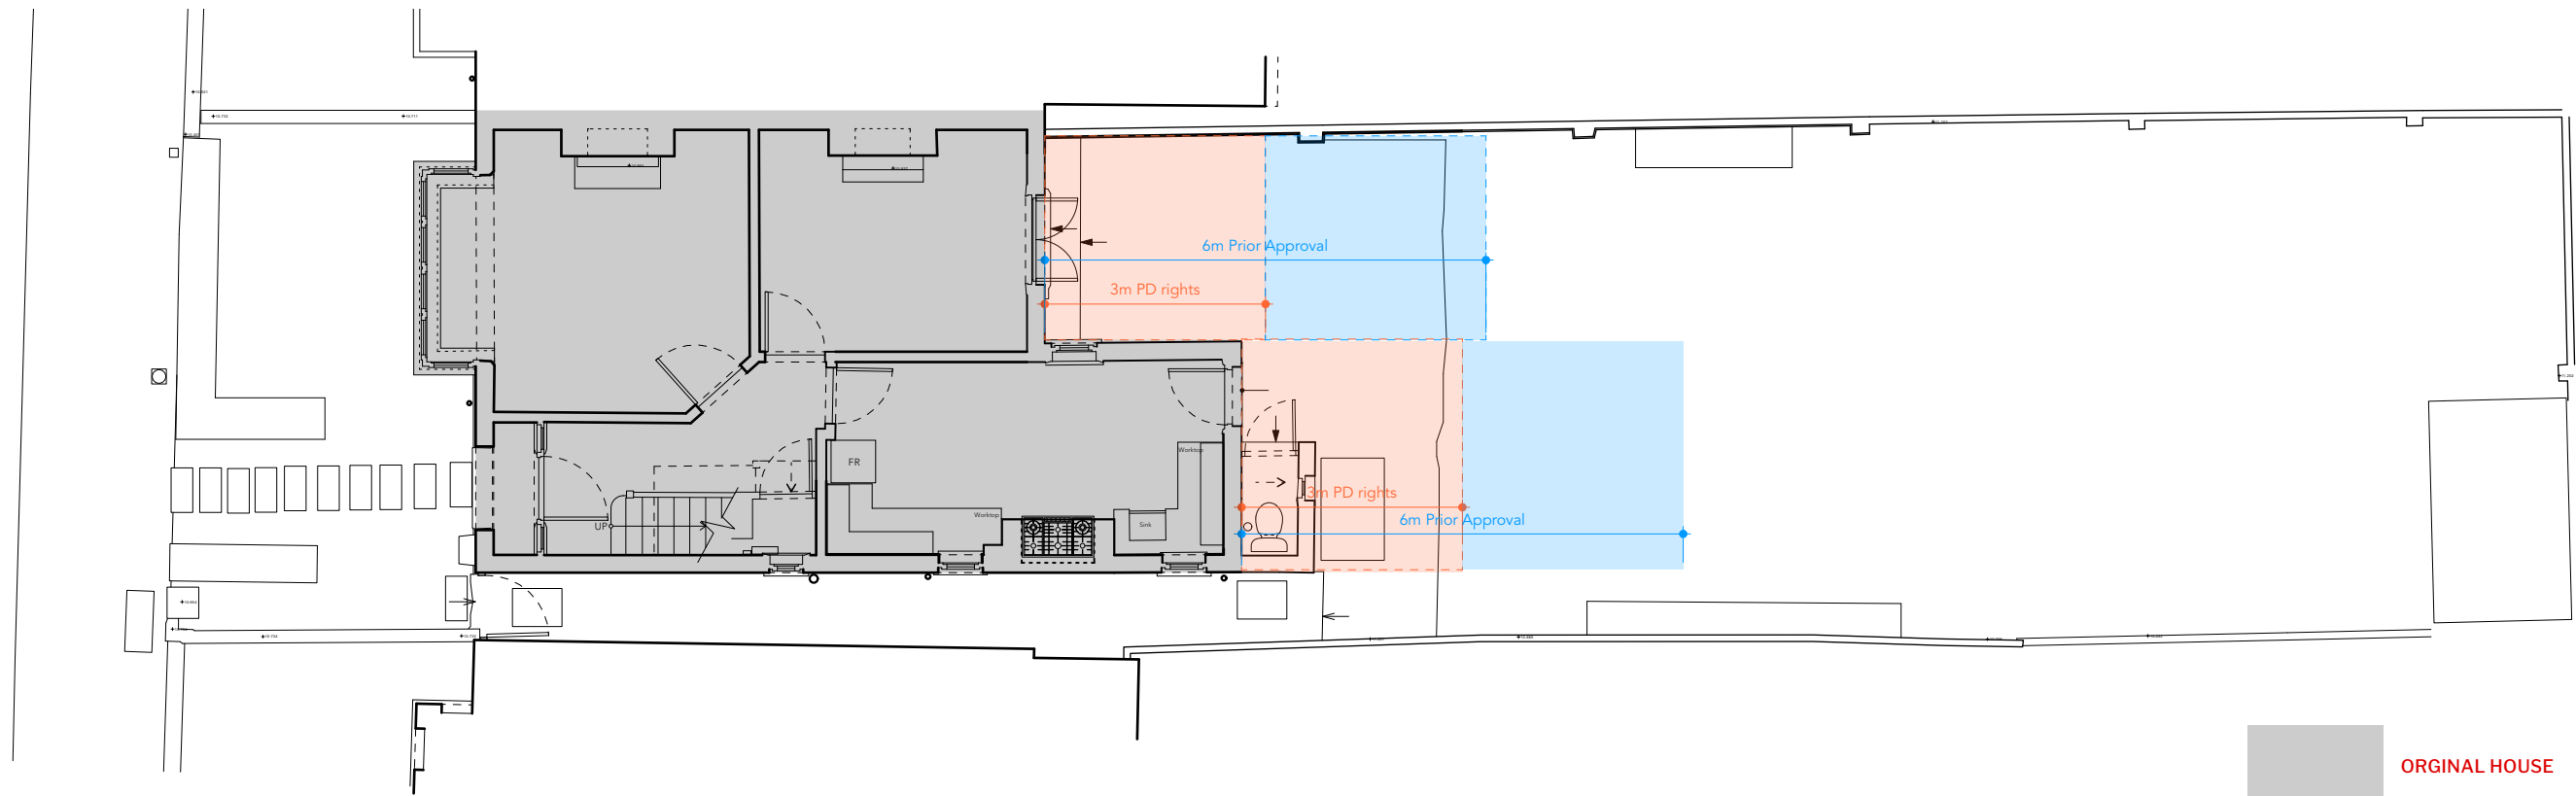

Please note
 © This drawing and any design hereon is the copyright of MacLean Architecture + Design Ltd. and must not be reproduced without their written consent. All drawings remain the intellectual property of MacLean Architecture and Design Ltd. Do not scale from this drawing. Use only figured dimensions. All dimensions to be checked on site. Any errors, discrepancies or omissions must be reported to the contract administrator.

rev	description	date
client name	MARISA & MARK GILLETT	project no. 2103
project title	81 BOTLEY ROAD	dwg no. 1/102
sheet title	Permitted Development Rights	scale 1:100
project status	Technical Design	drawn by LM