



Please note
 © This drawing and any design hereon is the copyright of MacLean Architecture + Design Ltd. and must not be reproduced without their written consent. All drawings remain the intellectual property of MacLean Architecture and Design Ltd. Do not scale from this drawing. Use only figured dimensions. All dimensions to be checked on site. Any errors, discrepancies or omissions must be reported to the contract administrator.


KEY / NOTES

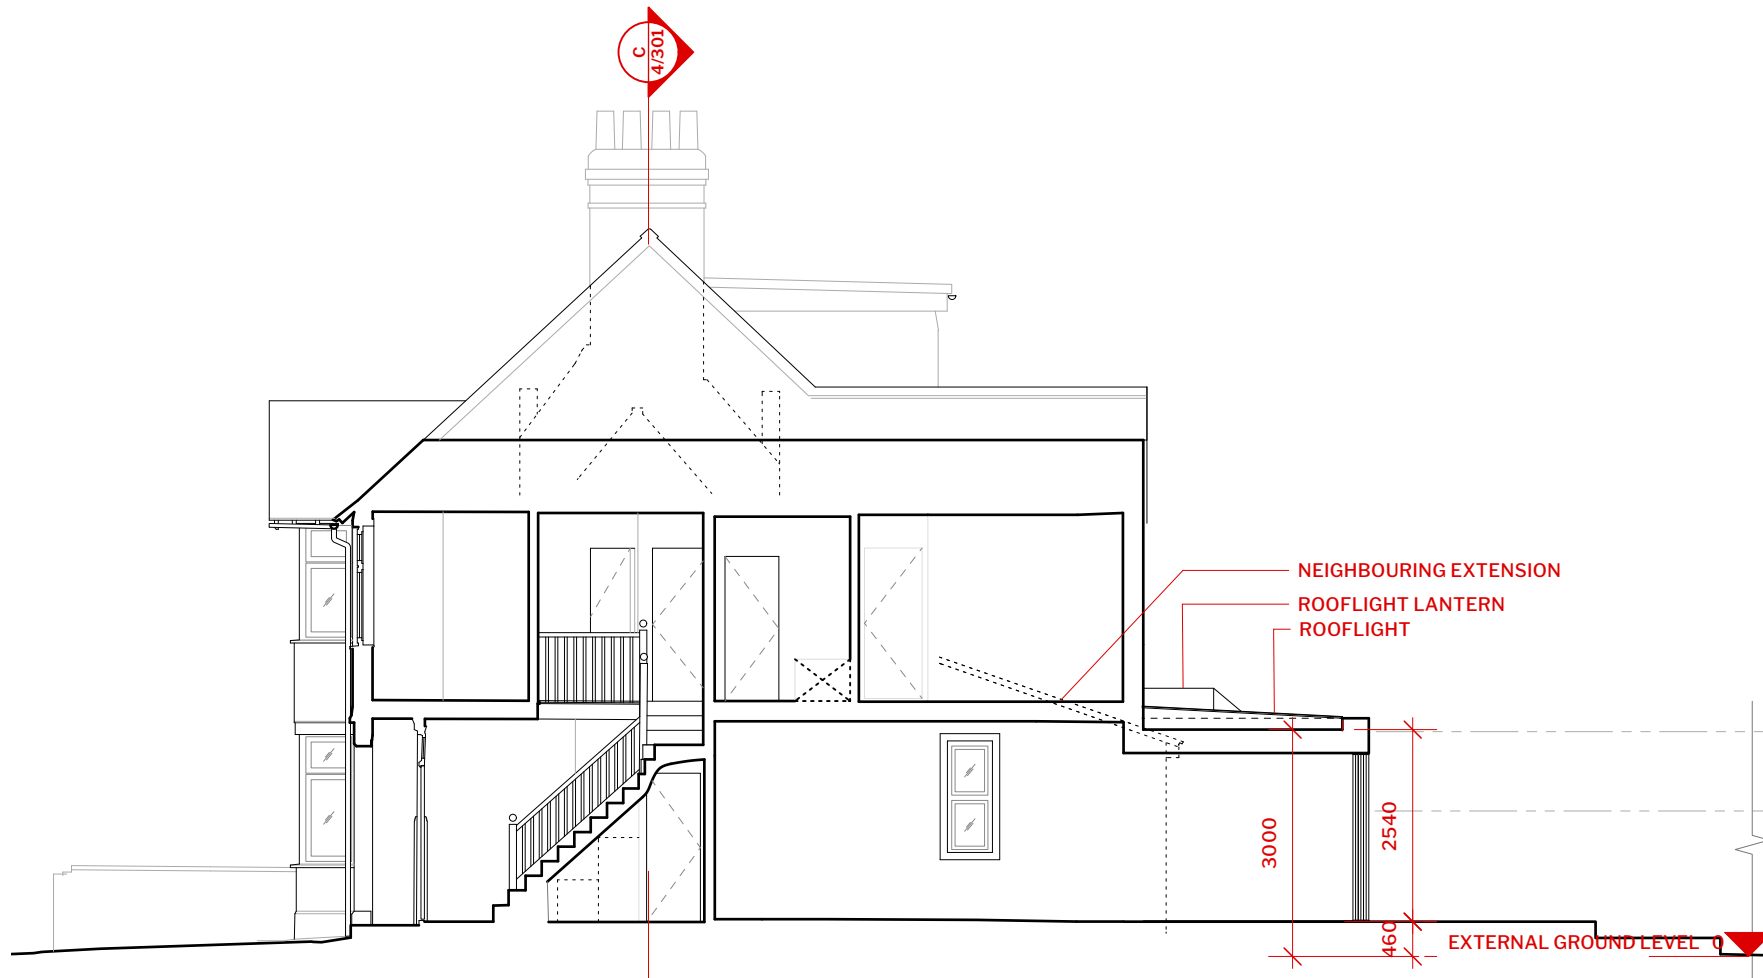

1 SECTION B
 Scale: 1:100

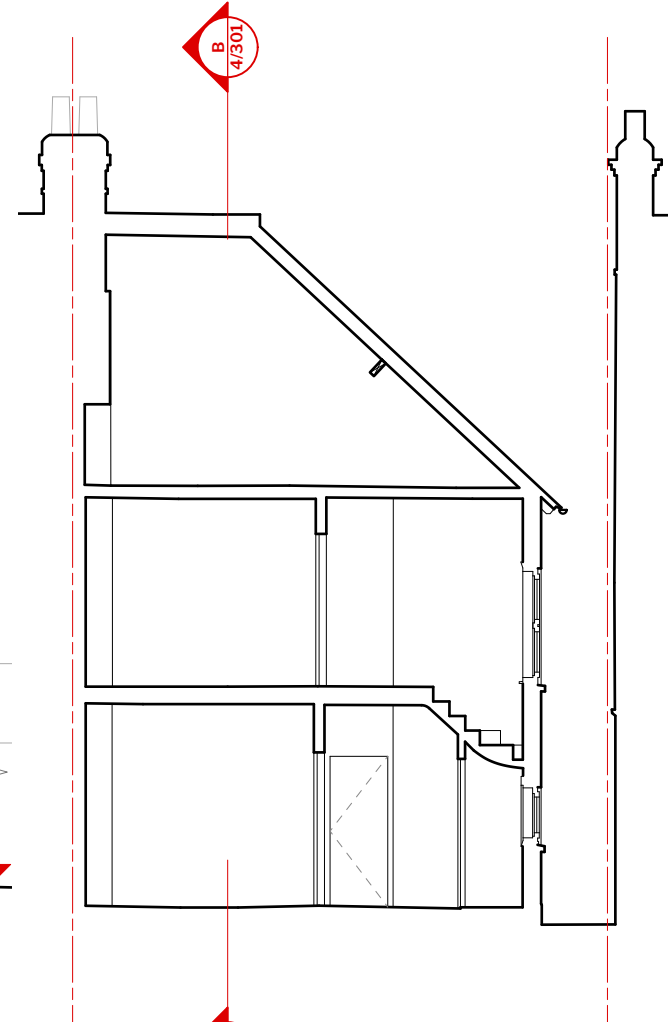

2 SECTION C
 Scale: 1:100

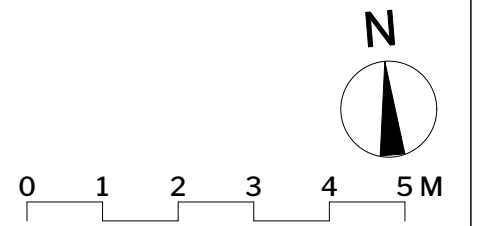

MAD
 MacLean Architecture + Design
 Studio 1, 56a Orsman Road, N1 5QJ
 laurie@MADltd.org | +44 (0) 7792 014 659

C	11/05/2021	PLANNING APPLICATION
REV.	DATE	DESCRIPTION

client name	MARISA & MARK GILLETT	project ID	2103
project title	81 BOTLEY ROAD	scale	1:100
sheet title	Proposed Sections	dwg no.	L/4/301
project status	Technical Design	drawn by	LM