


SECTION B-B

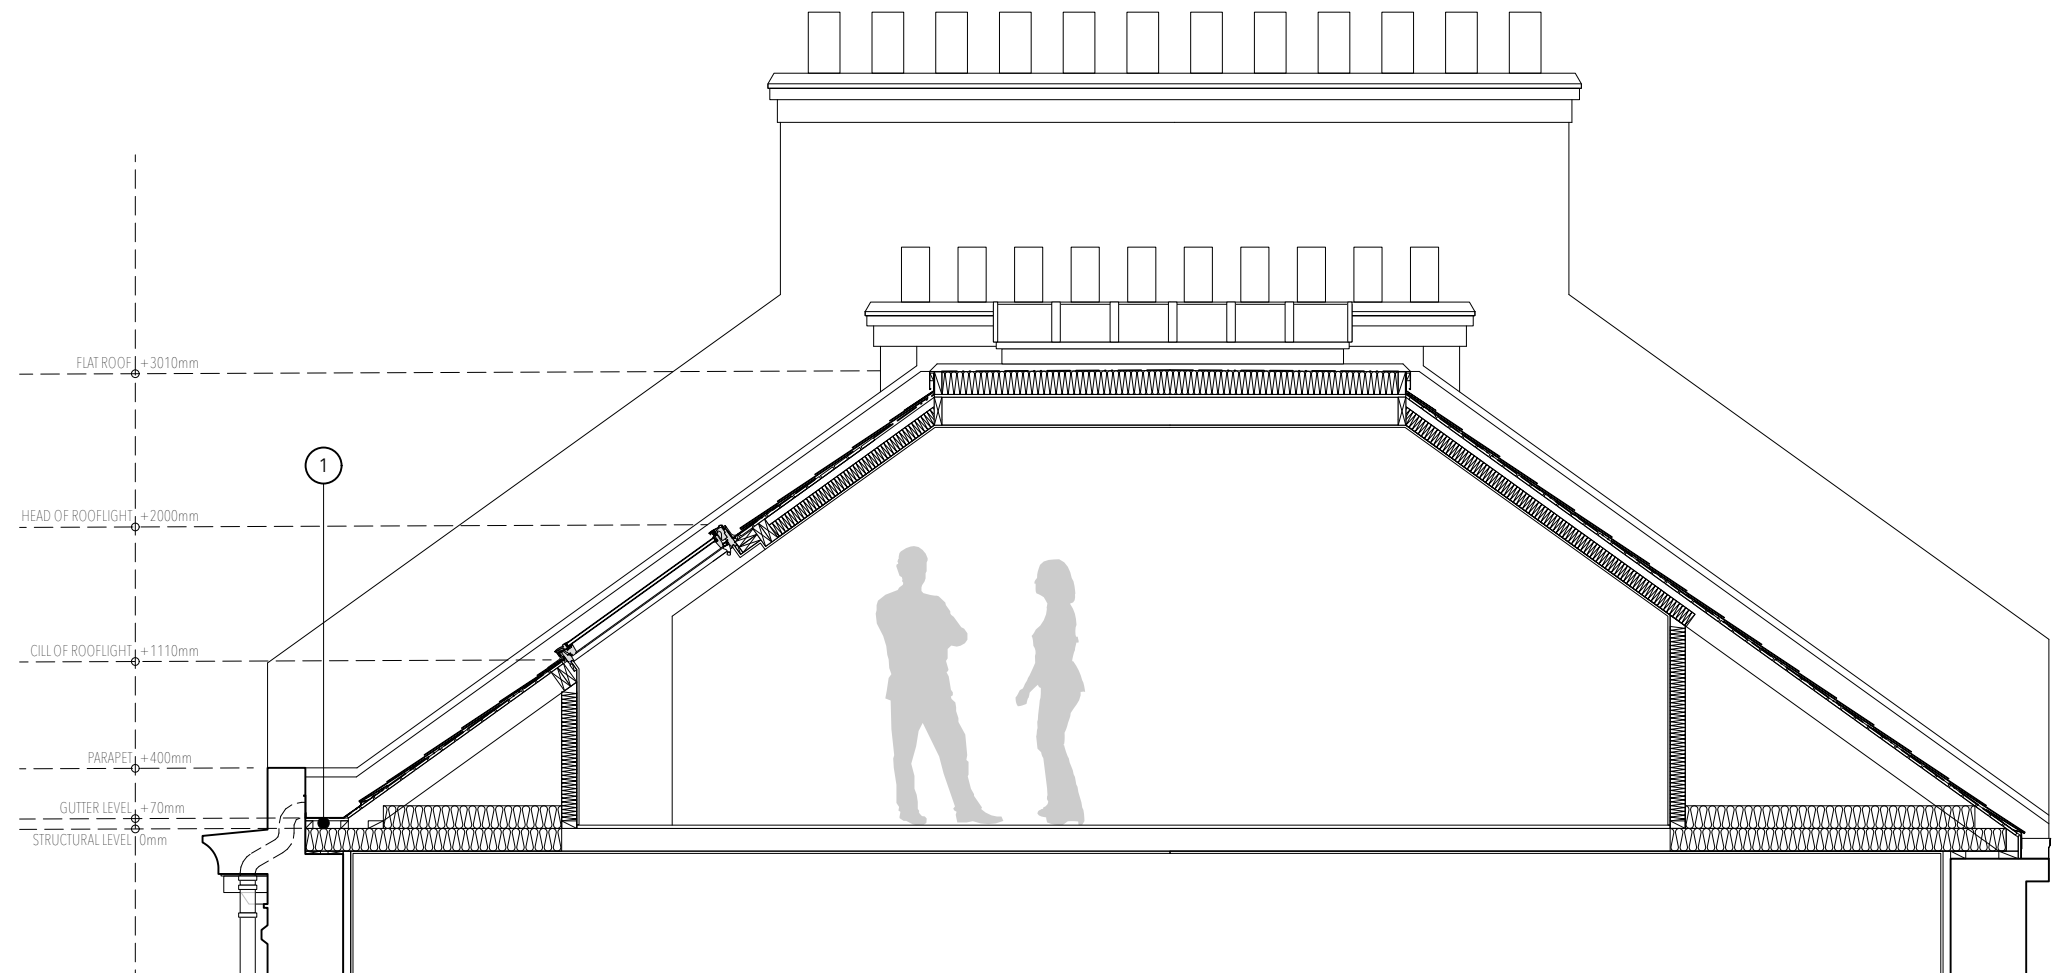

SECTION A-A

- ① STEPPED LEAD CLAD PARAPET GUTTER - FALLS TOWARD #13
- ② PARTY WALLS RISE ABOVE ROOF IN STONE - CAPPED IN LEAD

Drawing no	21002-D-010 C
Status	AS EXISTING
Issued for	PLANNING & LBC
Scale	1:50 @ A3

Notes

- All levels and dimensions to be checked on site prior to construction / fabrication.
- Report any discrepancies immediately to the Architect
- Do not scale dimensions from this drawing
- This drawing is copyright protected



Rev	Date	Description
C	28/05/2021	SECTION B-B & ANNOTATION ADDED

**Client** Michael Smith  
**Project** 14 Botanic Crescent  
 Glasgow G20 8JQ  
**Title** SECTIONS A-A & B-B  
**Created** 23/03/2021

**ADRIAN HIGSON ARCHITECTURE**  
 5 Sarda Street,  
 Glasgow G20 8PU  
 0141 533 2451  
 info@adrianhigson.co.uk  
 www.adrianhigson.co.uk