


# LED DIGITAL 48 SHEET WITH VERTICAL MEADOW - FREESTANDING

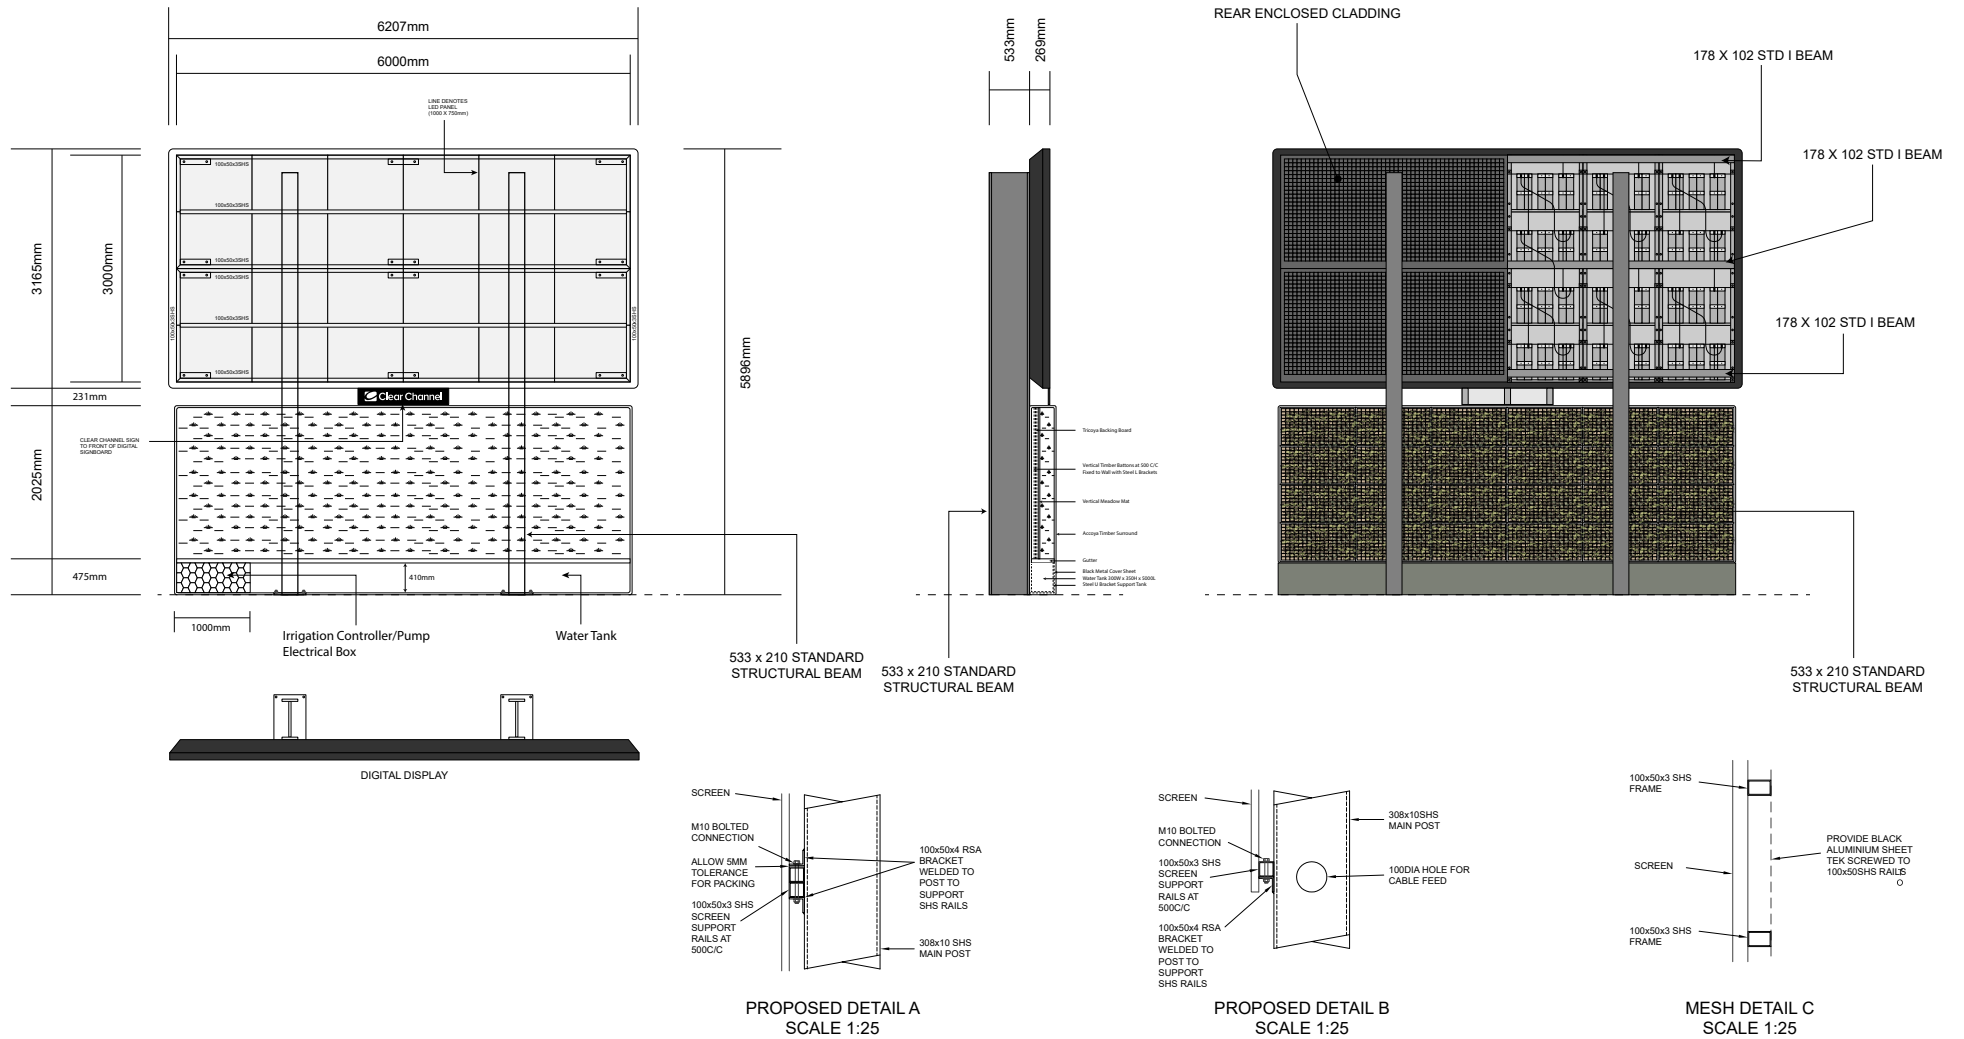

Site:  
Land opposite 58 Darnley Street, Glasgow G41 2SE

Title:  
Proposed Specifications

Date:  
01/06/2021

Dwg. No.:  
PY4062/007

Rev:

Scale: 1:100@A4

