

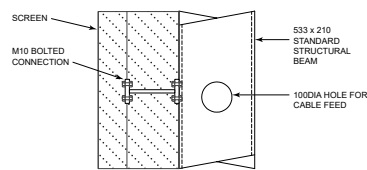
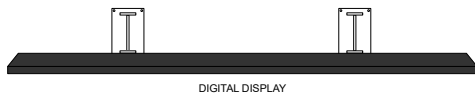


LED DIGITAL 48 SHEET - FREESTANDING

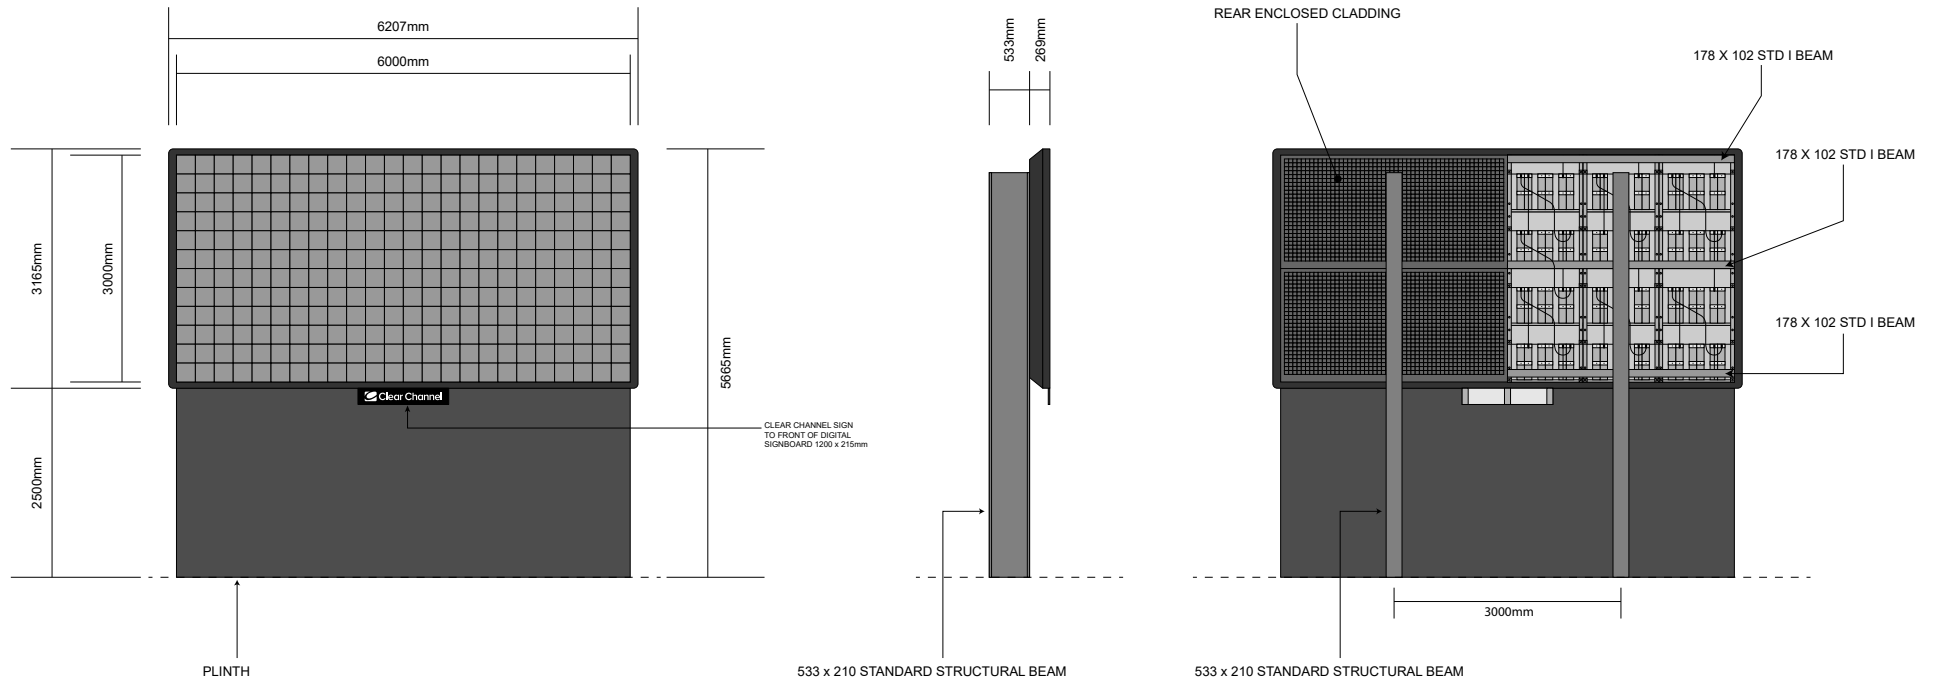

PROPOSED DETAIL A
SCALE 1:25

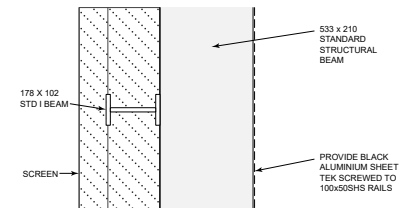

MESH DETAIL B
SCALE 1:25

Site:

Land opposite 58 Darnley Street, Glasgow G41 2SE

Title:

Proposed Specifications

Date:

01/06/2021

Dwg. No.:

PY4062/008

Rev.:

Scale: 1:100@A4

