


THE WEE HUT, 25 COTTAGE ROAD, WOOLER

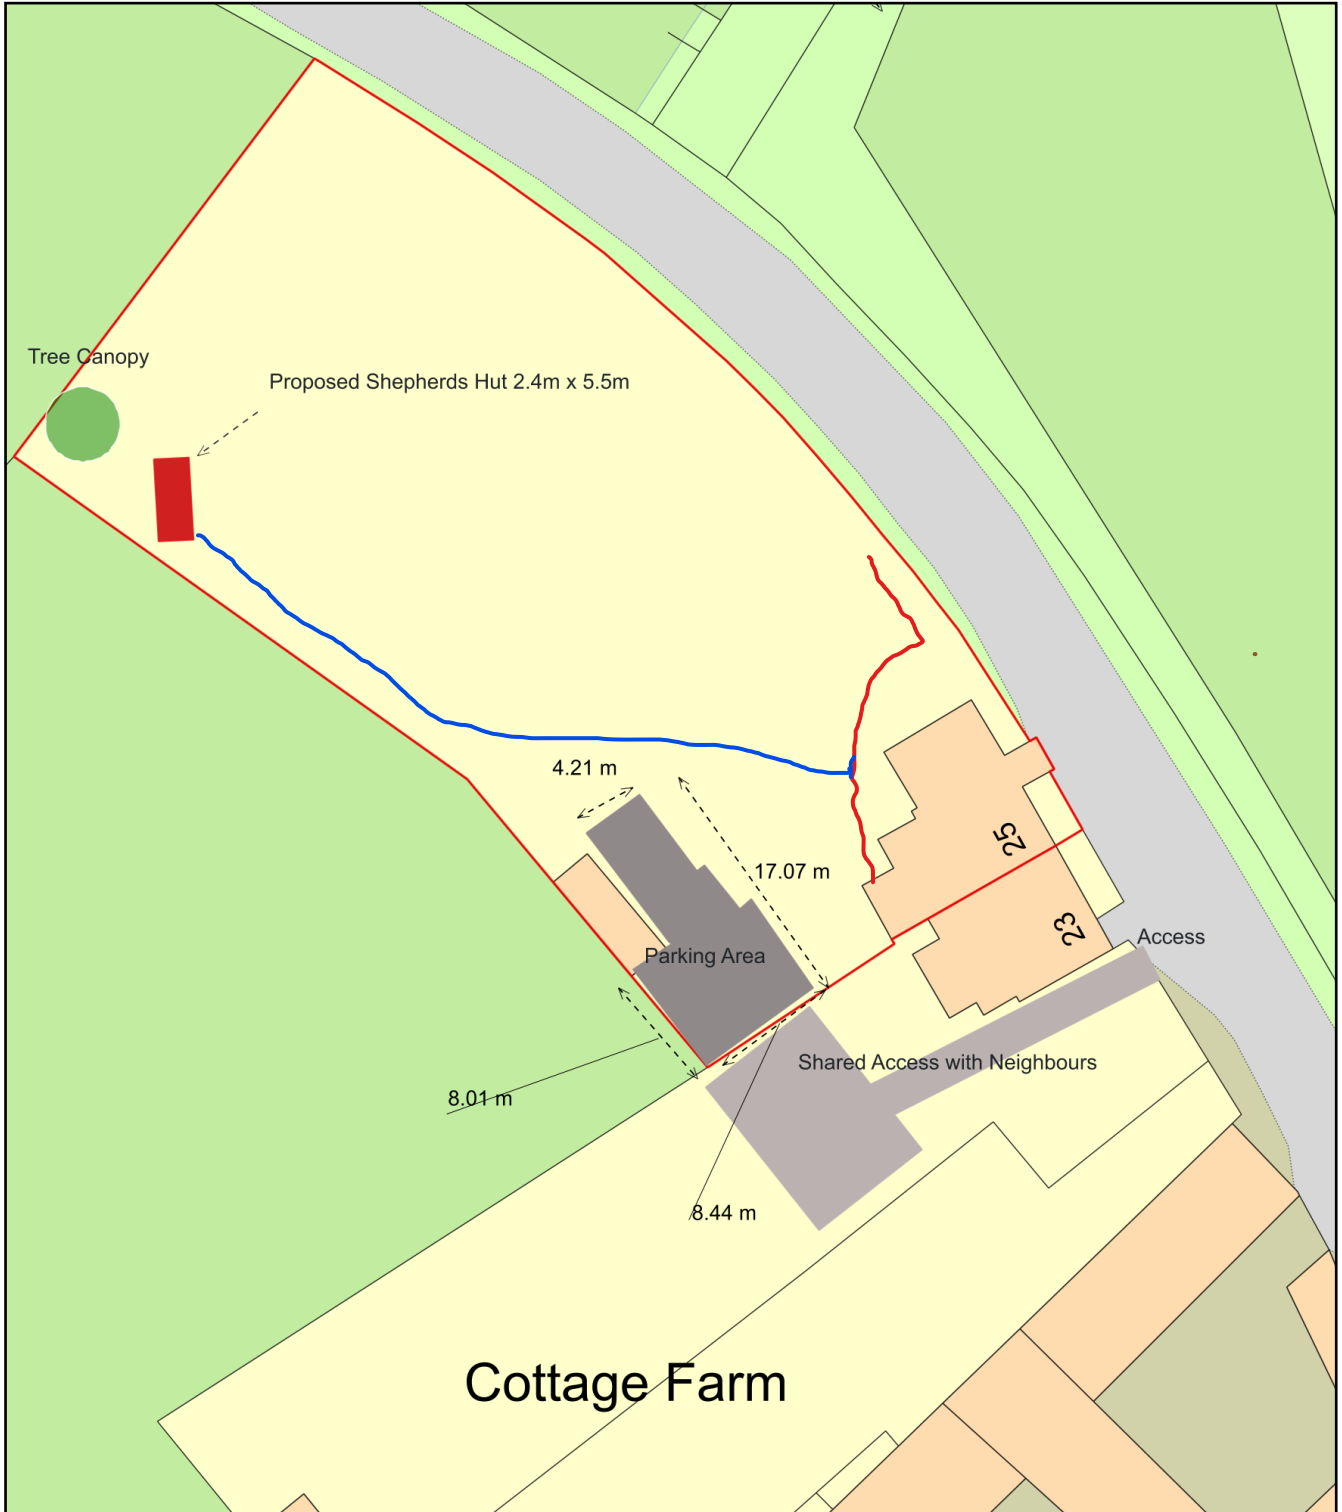

Plan Produced for: **ROB HEADDEN**

Date Produced: 26 Apr 2021

Plan Reference Number: TQRQM21116150004534

Scale: 1:500 @ A4