




EAST

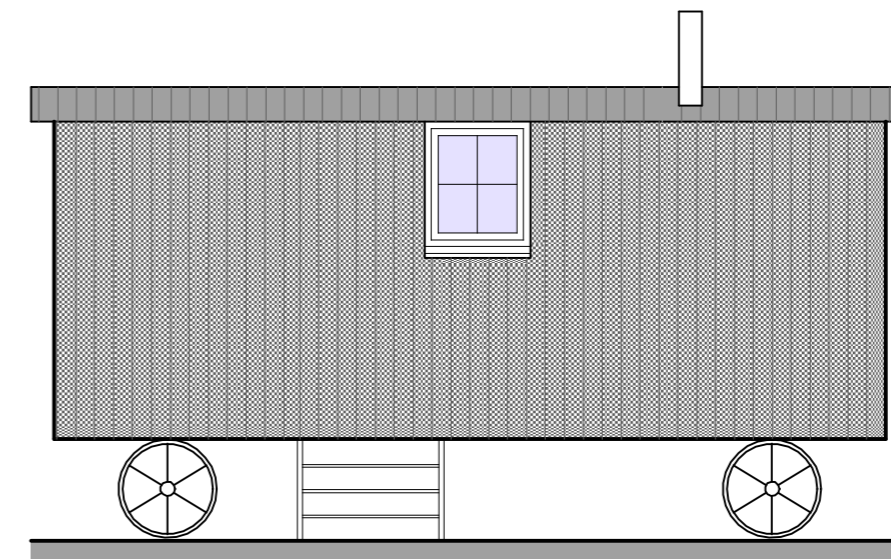


WEST

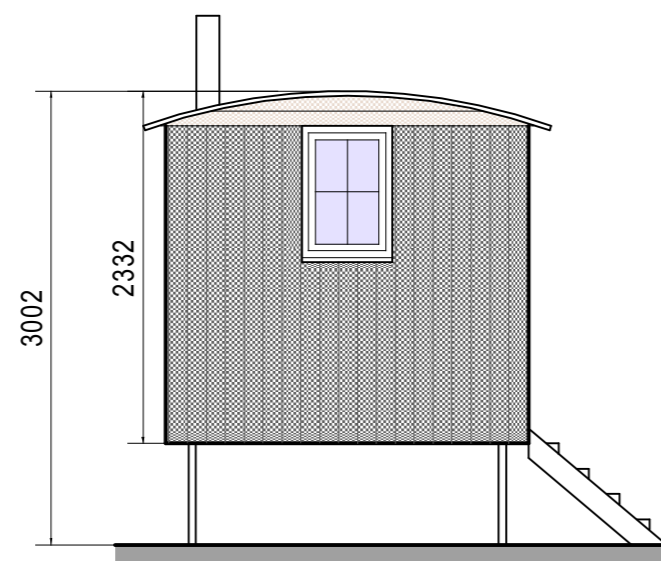

SOUTH

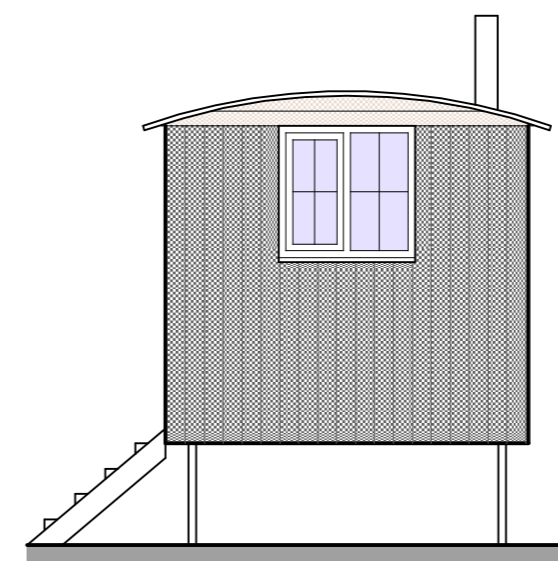

NORTH

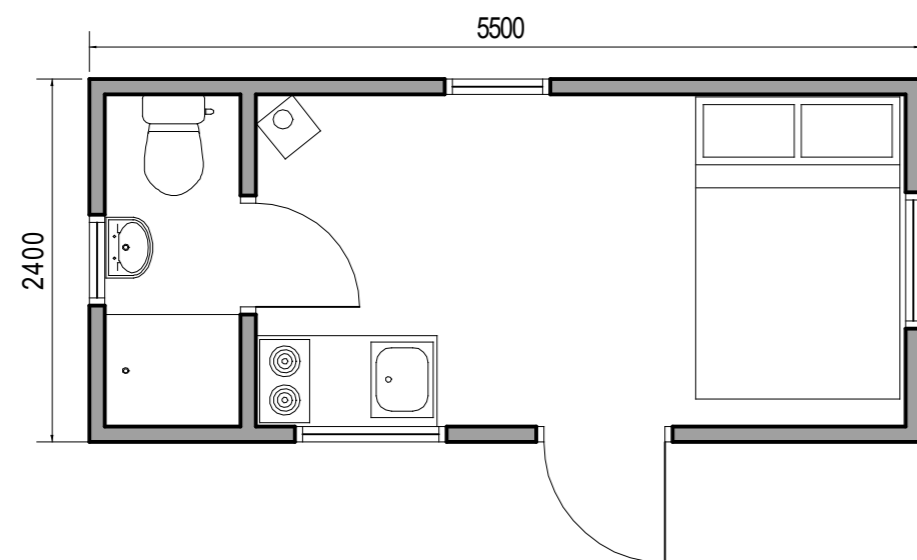

MATERIALS -

WALLS - DARK GREY CORRUGATED SHEETING

ROOF - GREY CURVED CORRUGATED SHEETING

DOORS & WINDOWS - CREAM PAINTED TIMBER

Michael Rathbone ACABE
Architectural & Surveying

5 Church Hill, Chatton
 Alnwick, NE66 5PY
 07796 071743
 01668 215227
 michael.rathbone05@gmail.com

Building PROPOSED SHEPHERDS HUT
 25 COTTAGE ROAD
 WOOLER
 NE71 6AD

Dwg Title PROPOSED PLANS

Scale 1:50 @ A2 1:100 @ A4 Copyright © 2021

Arch Mech Elect

Initial Creation Date JUNE 2021 Issue 1 Revision 0

Sheet 1 Dwg. No. 45/21