


Issues

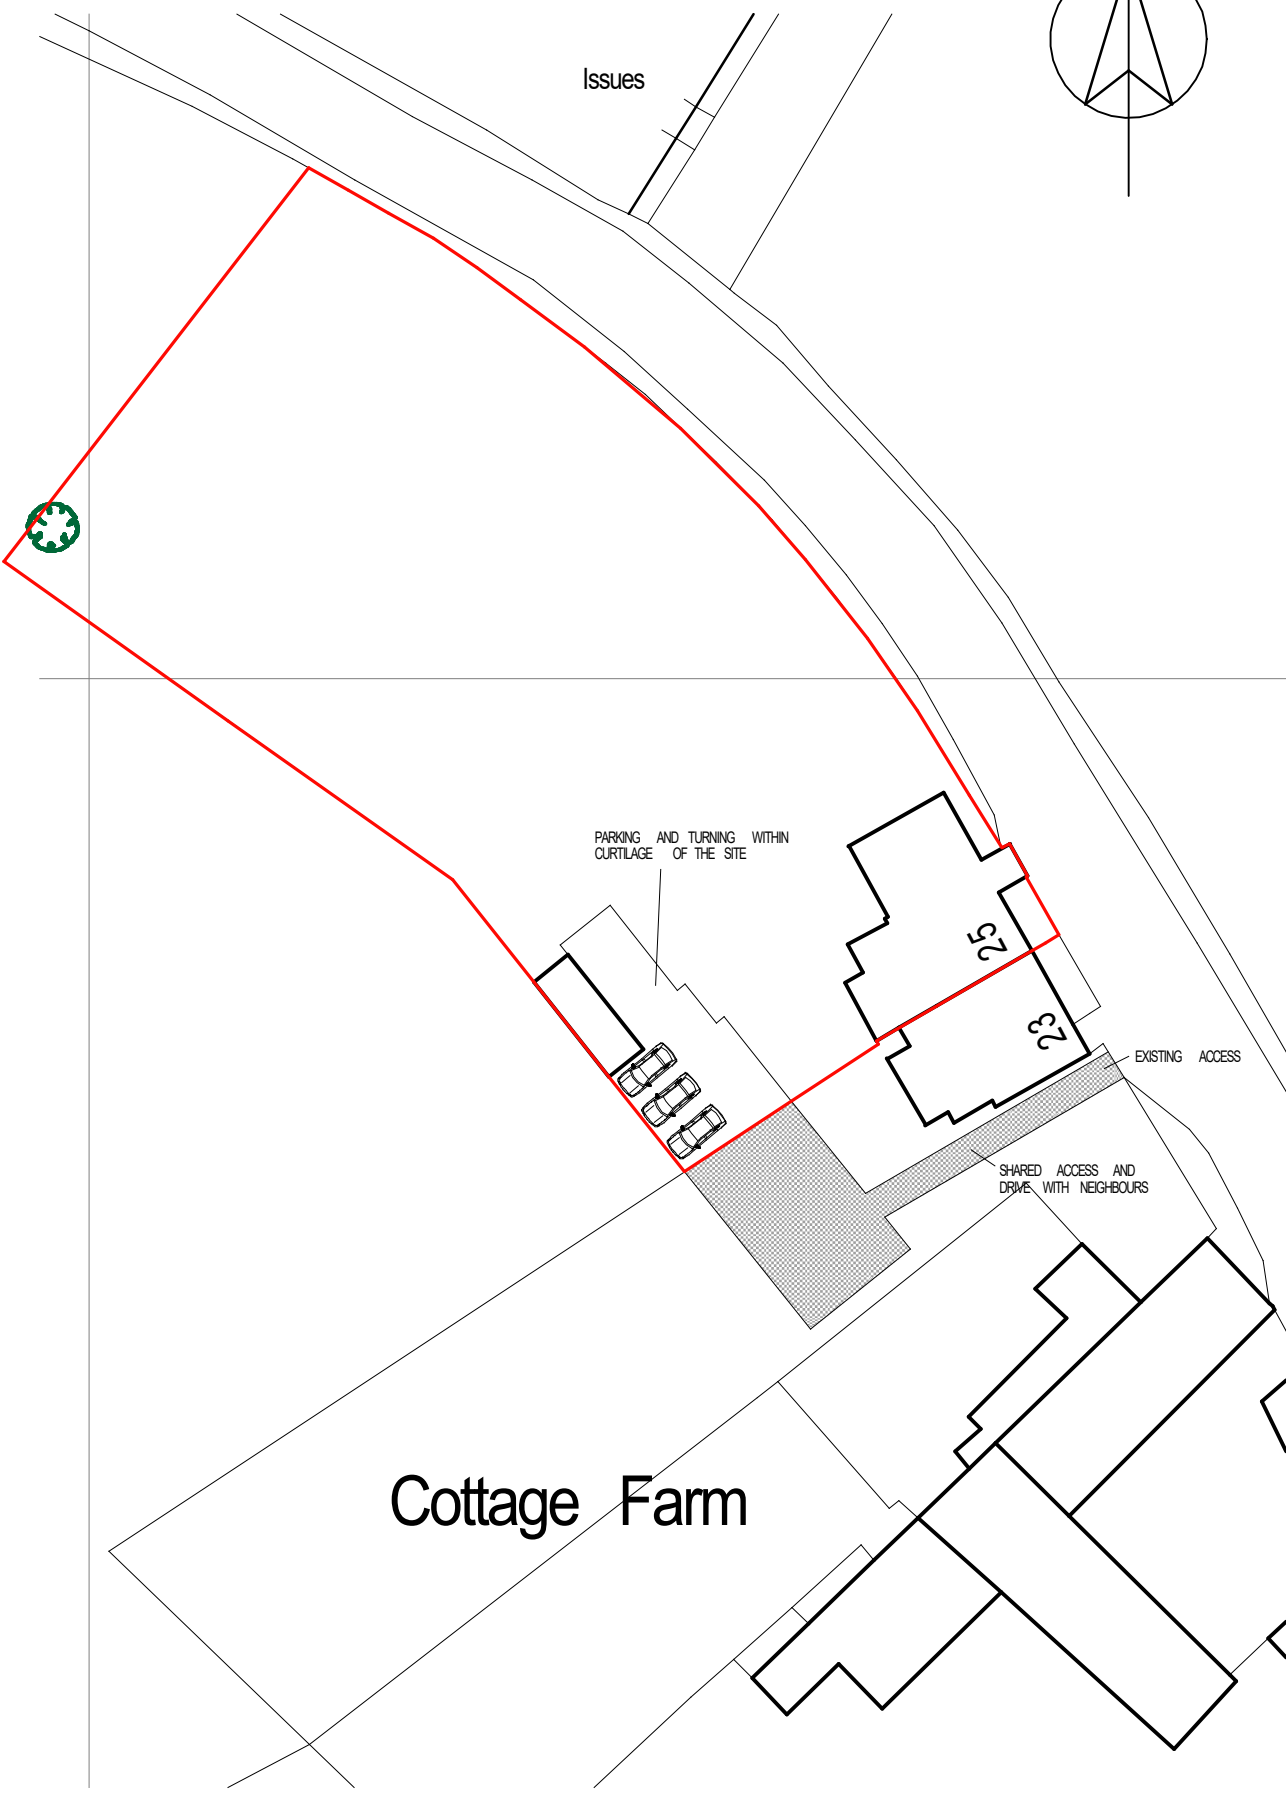

PARKING AND TURNING WITHIN
CURLAGE OF THE SITE

25

23

EXISTING ACCESS

SHARED ACCESS AND
DRIVE WITH NEIGHBOURS

Cottage Farm

EXISTING SITE PLAN 1:500