


EXISTING SITE PLAN

1:500

39 BRUMWELL DRIVE

MORPETH

NE61 3RB

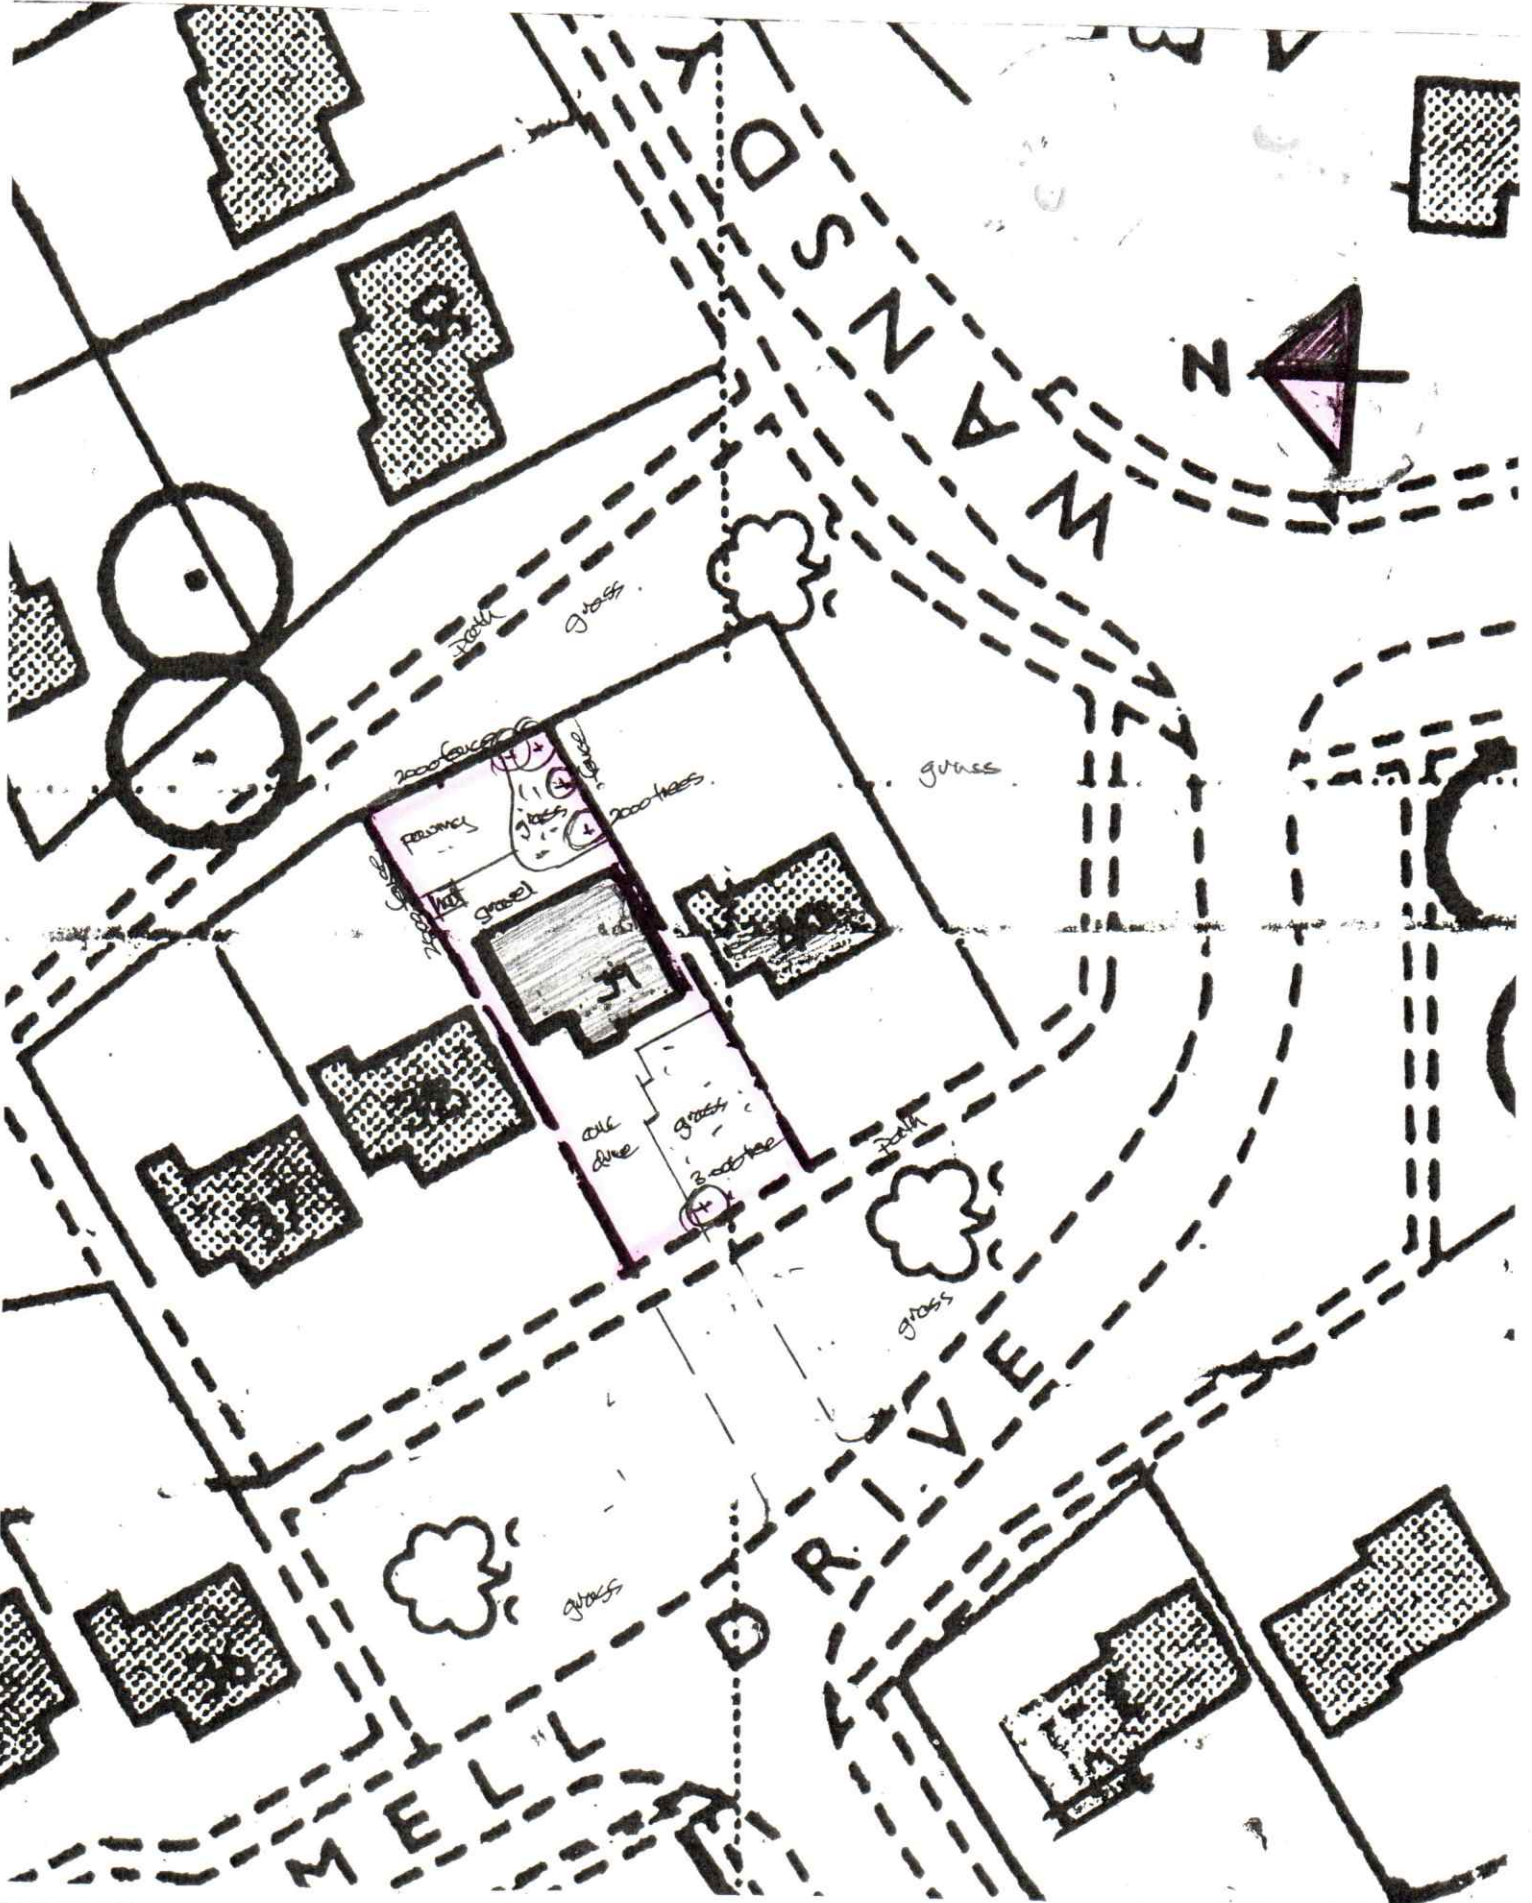

PROPOSED SITE PLAN

1:500

39 BRUMWELL DRIVE

MORPETH

NEGI 3RB

