




LOWER GROUND FLOOR PLAN 1:50

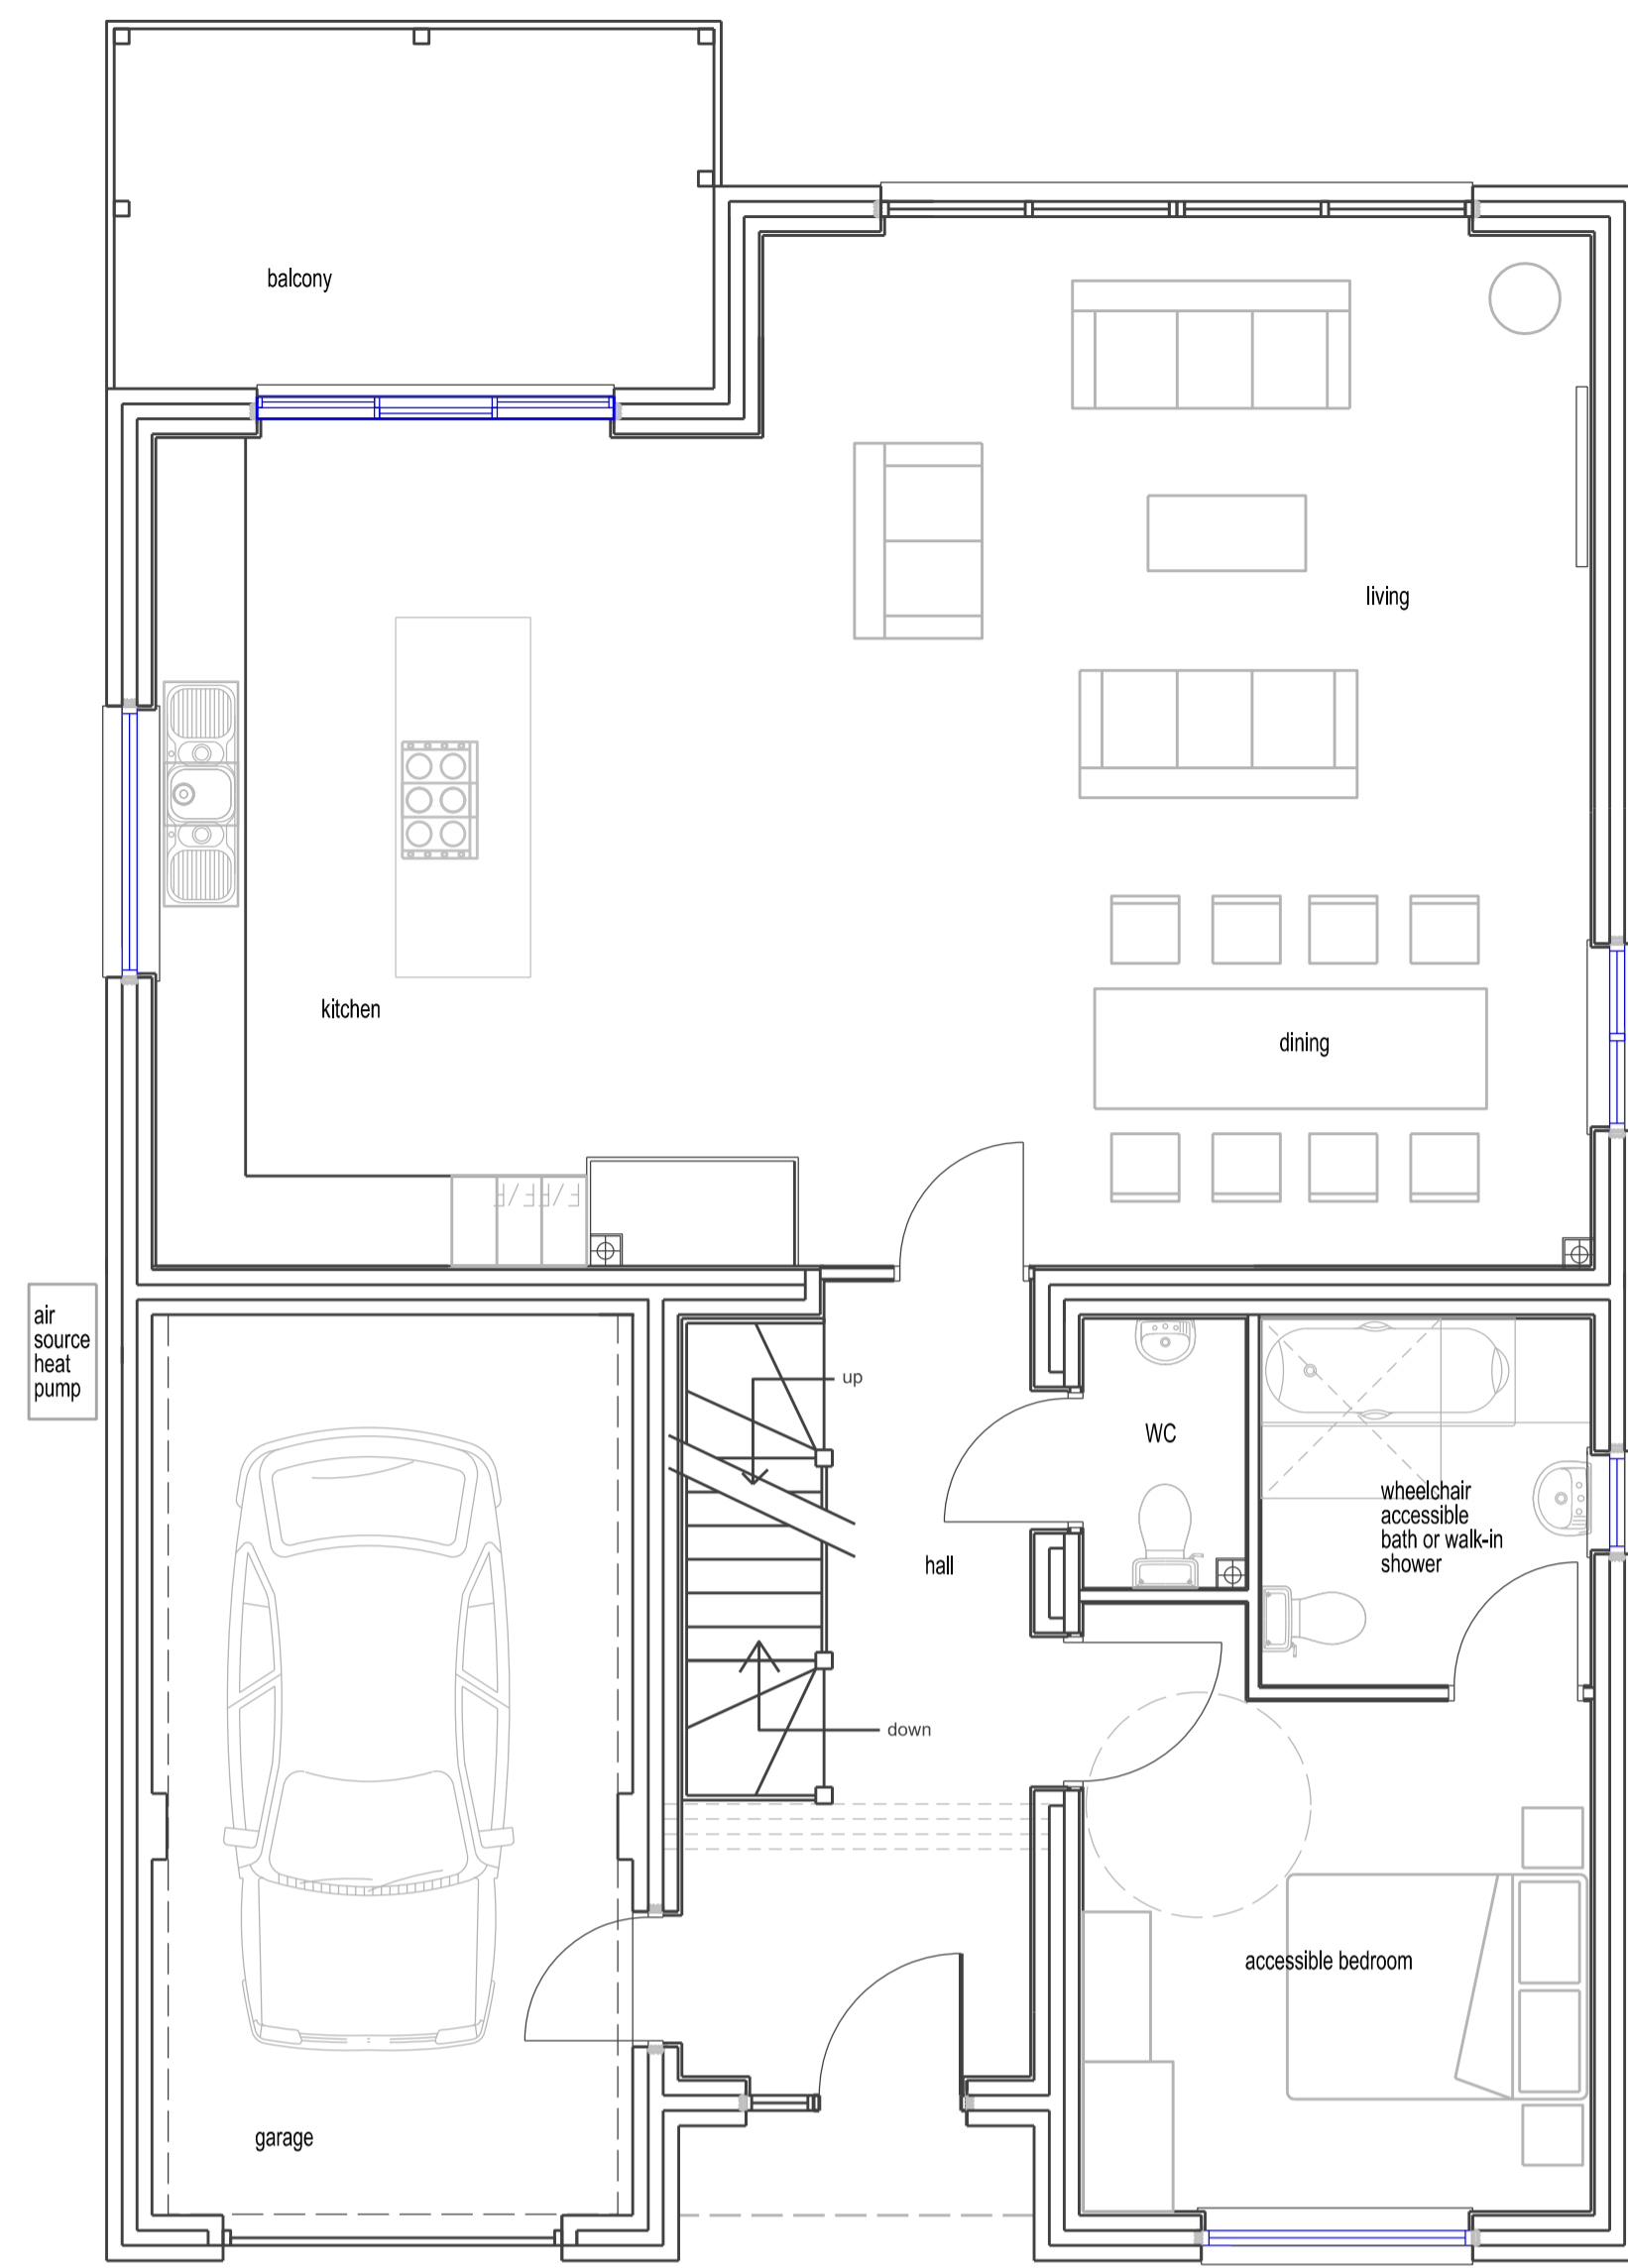

GROUND FLOOR PLAN 1:50

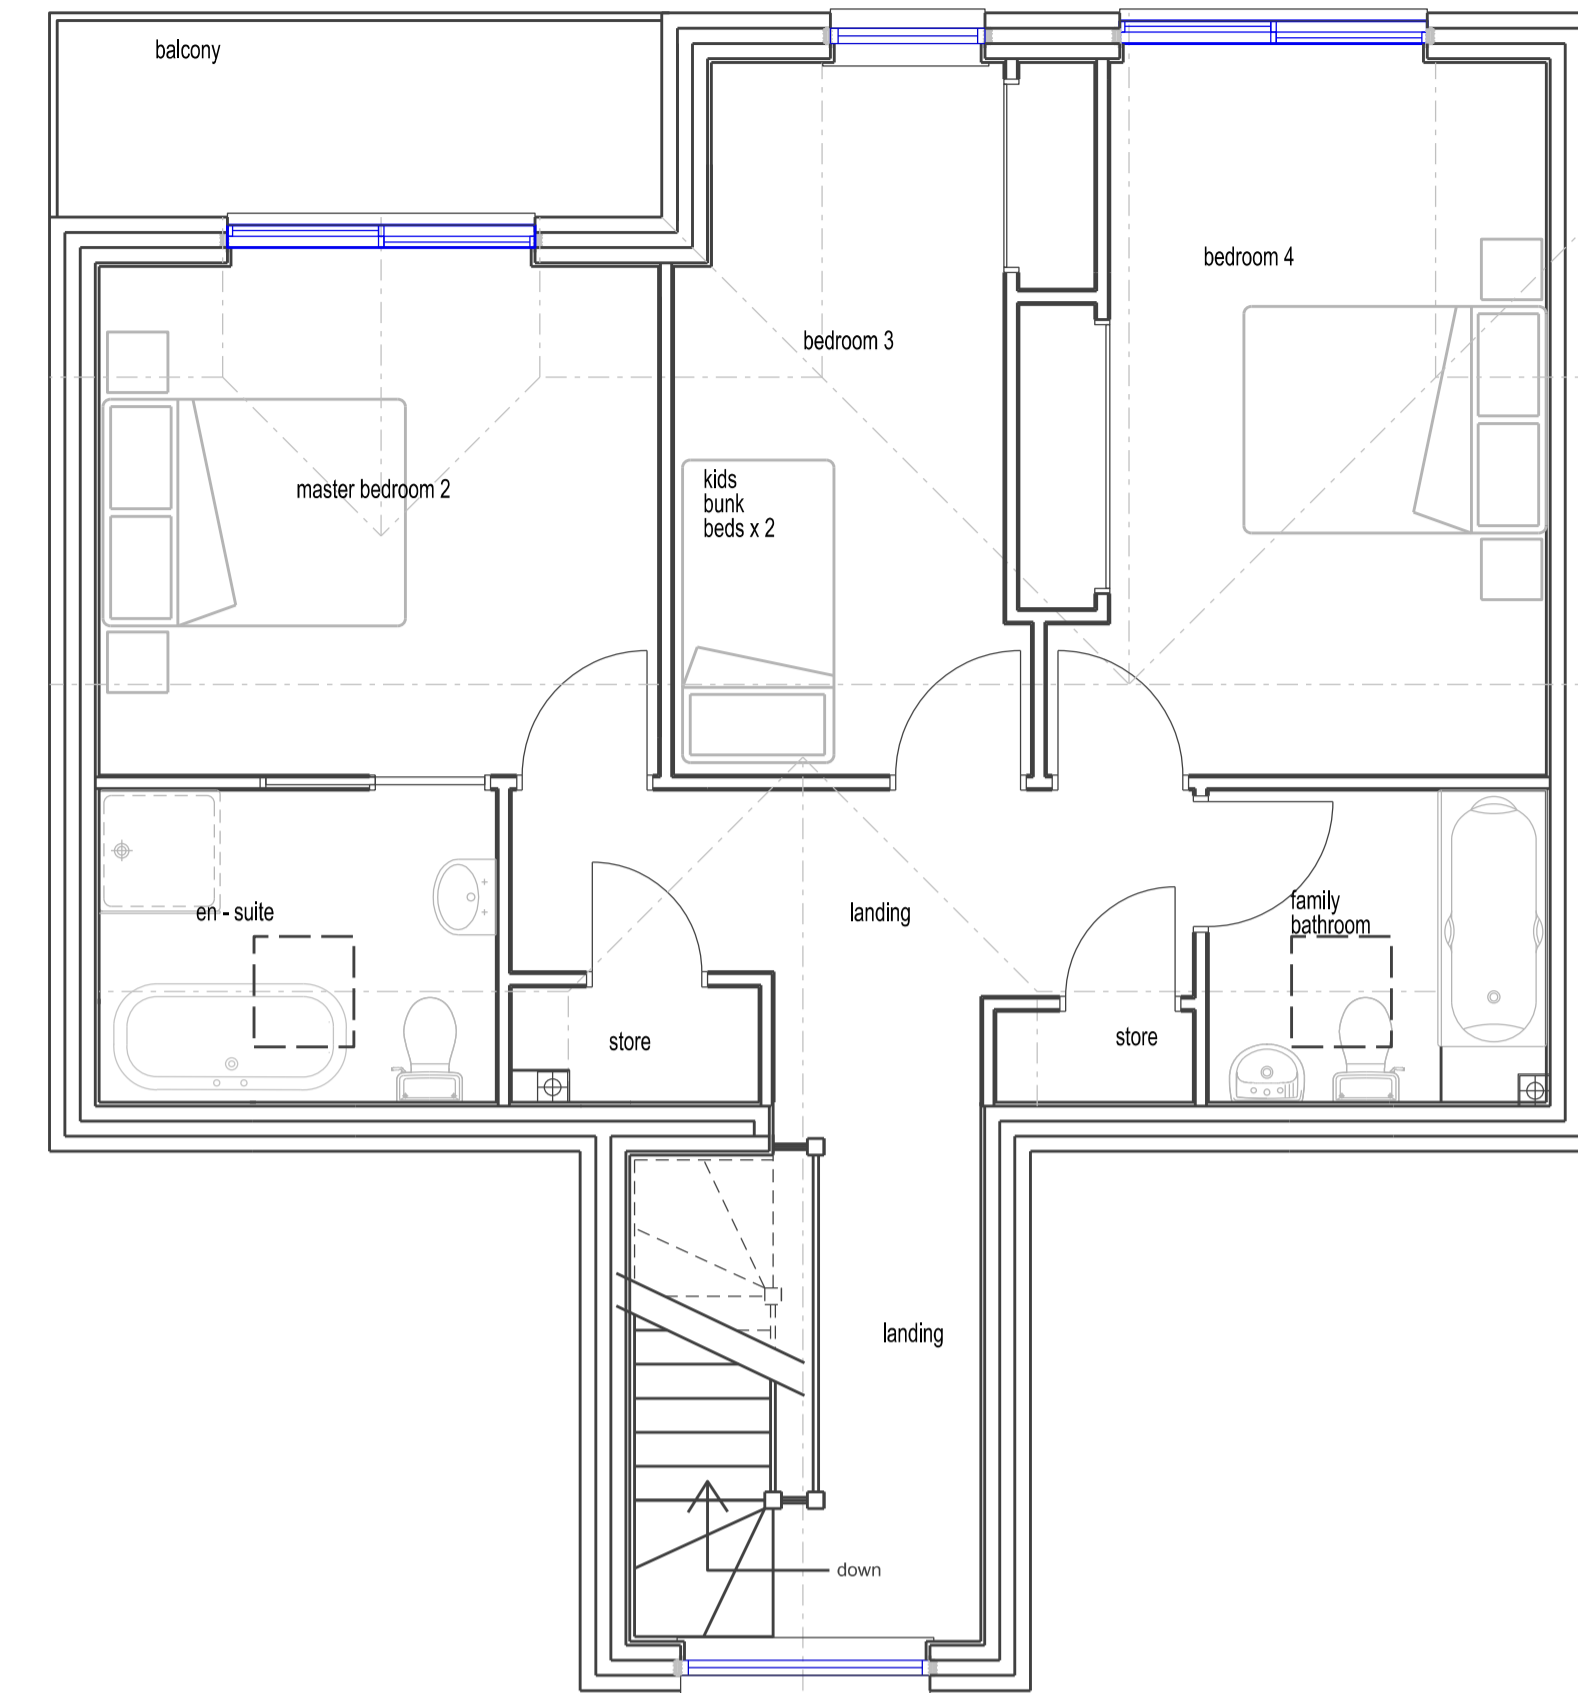


FIRST FLOOR PLAN 1:50

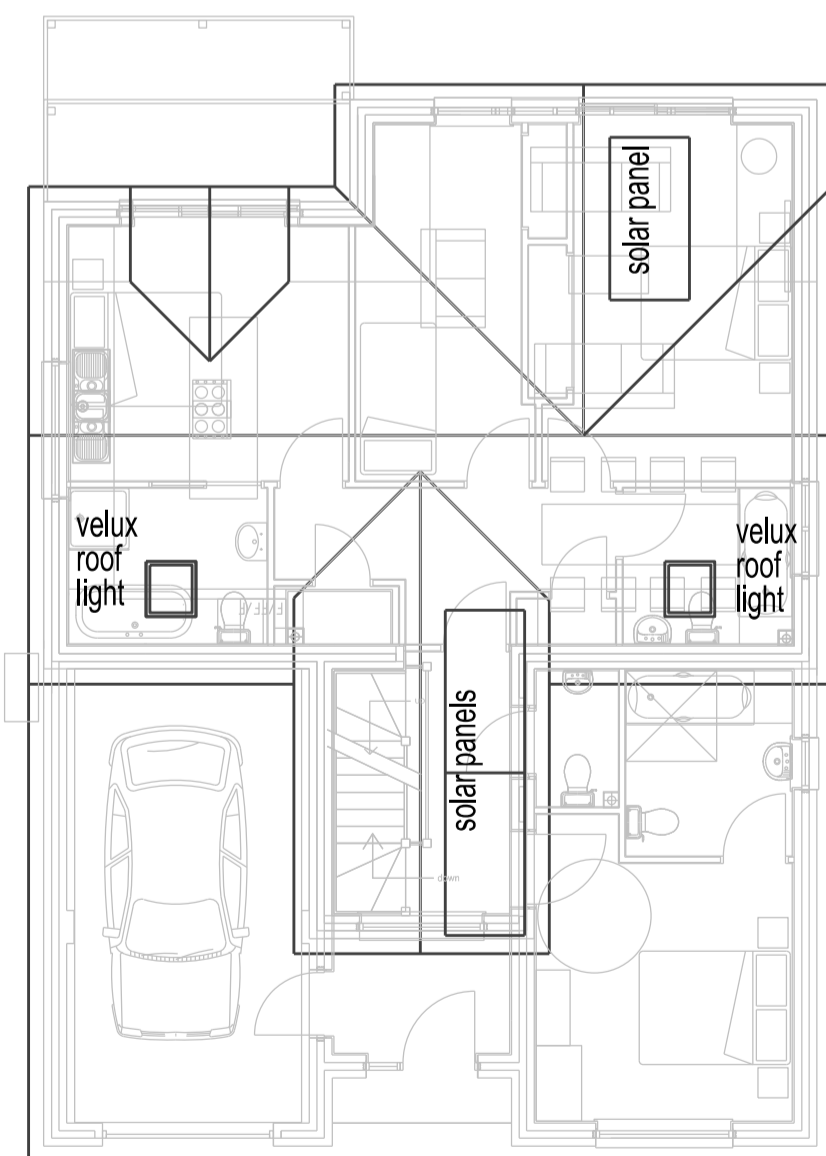

ROOF PLAN 1:100




FRONT / SOUTH WEST ELEVATION 1:100

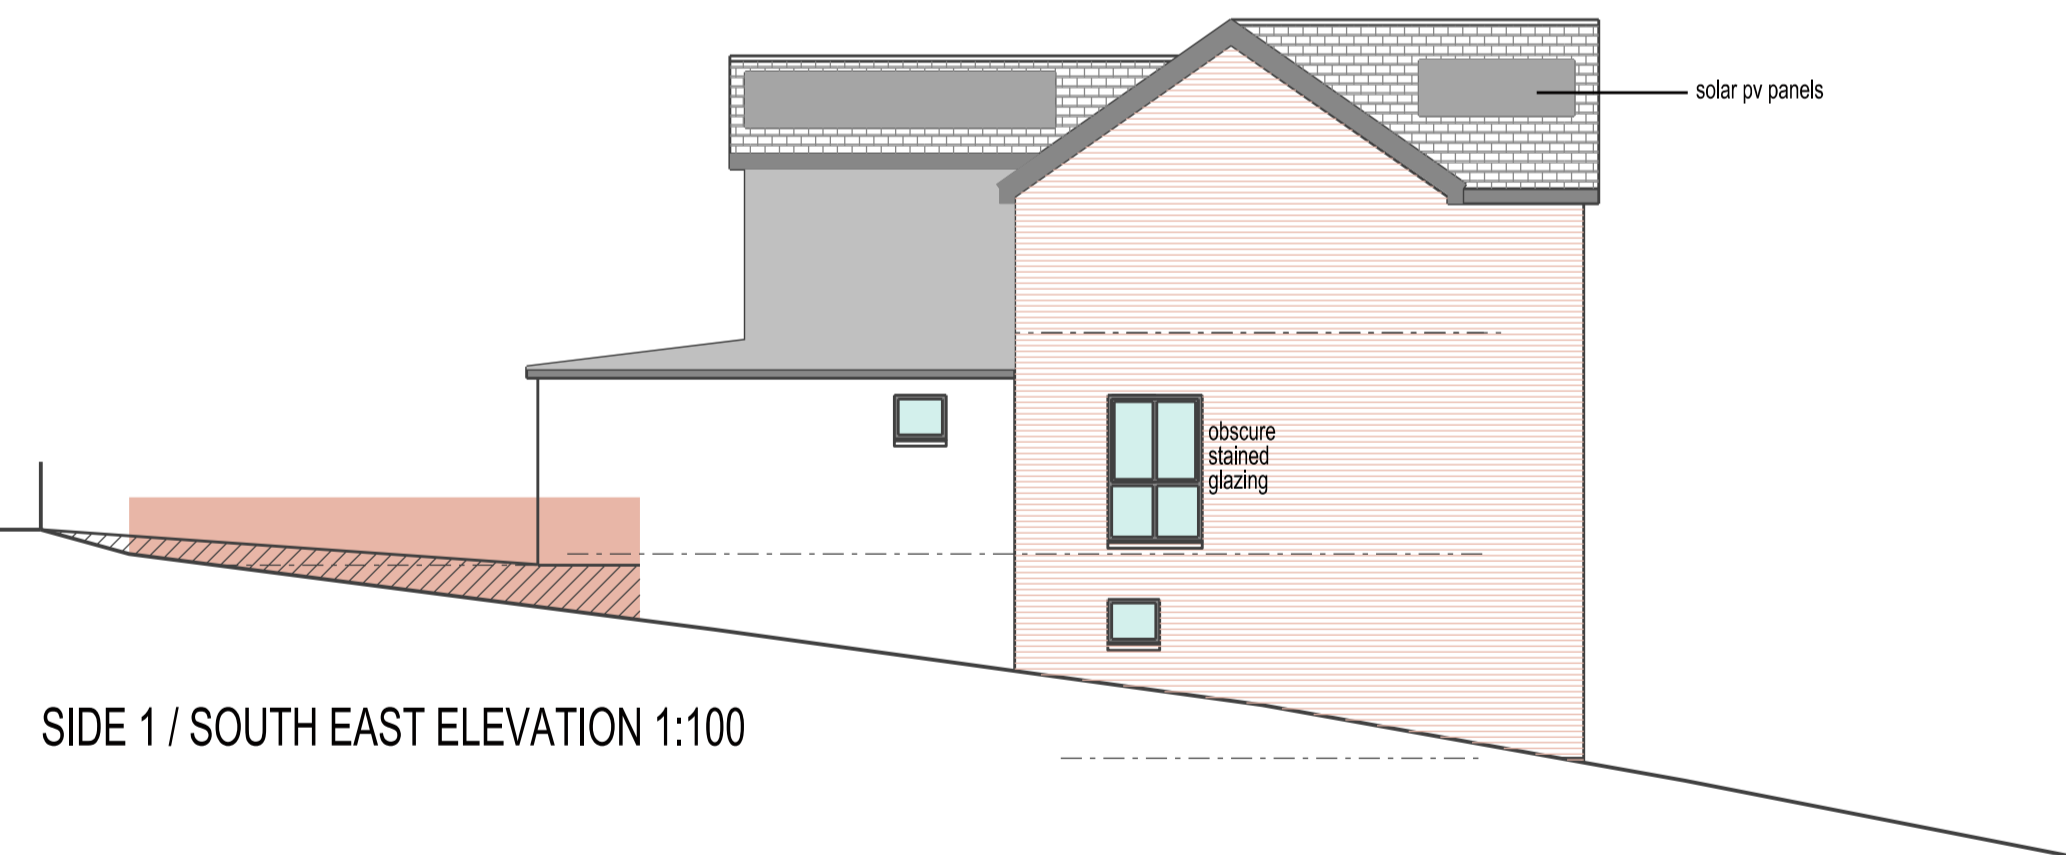

SIDE 1 / SOUTH EAST ELEVATION 1:100



REAR / NORTH EAST ELEVATION 1:100

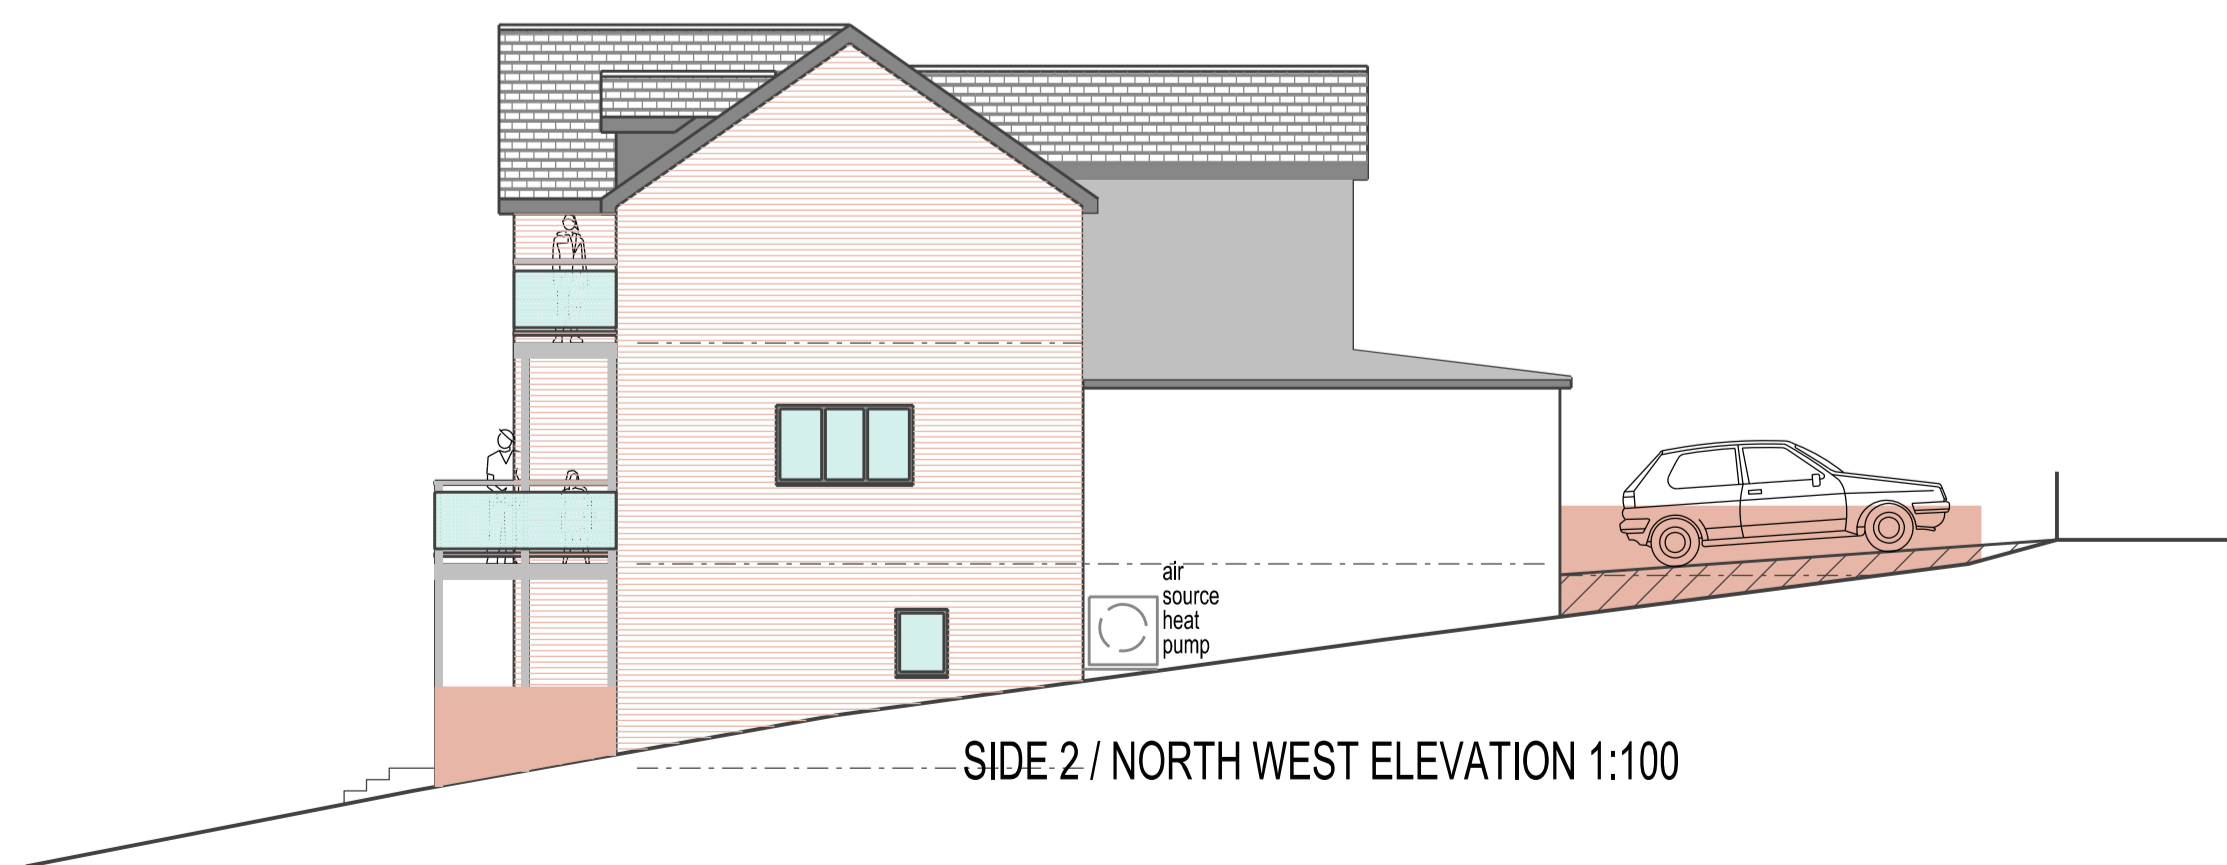

SIDE 2 / NORTH WEST ELEVATION 1:100

PLOT 2 - plans and elevations

Revisions
 A - 24-04-21 - plans and elevations revised to Clients comments
 B - 11-05-21 - plans and elevations revised to Clients comments
 C - 14-06-21 - plan revised to liv window to match elevation