



EXISTING SECTION

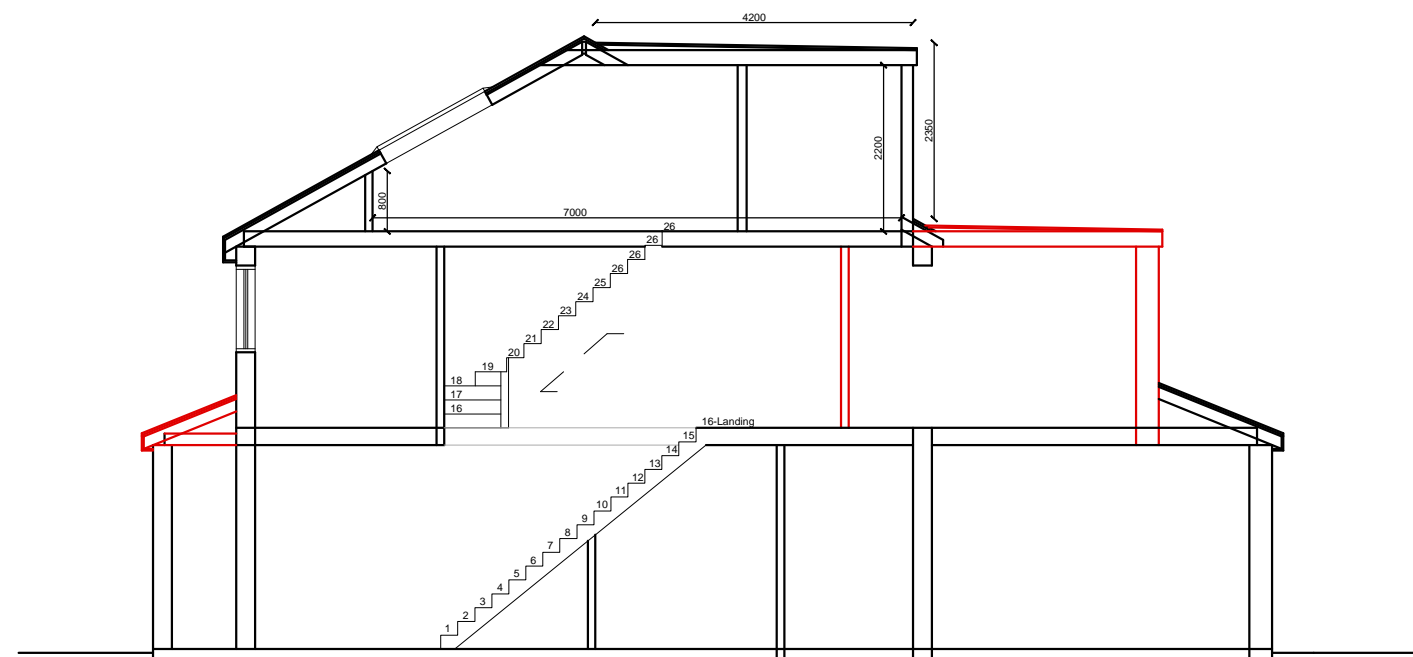

PROPOSED SECTION

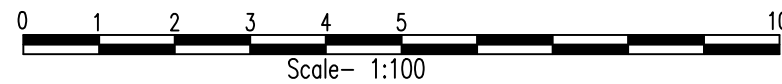

Revision R1
Date: June 2021

| | |
|------------|-------------------------|
| Drawn By | AT |
| Drawing No | KD/EXT/PP/66/20/S-213.6 |
| Date | May 2021 |
| Scale | 1:100 @ A3 |

Title
PROPOSED DOUBLE STOREY REAR EXTENSION

Client:
Mr. Zyorunas Sukevicius
142 South Road
Essex
RM15 6DA

Keeran Designs Ltd
Tel: (020) 8531 6000
Fax : (020) 8531 5444
E mail : Keeran@ consultant.com
Web :www.keerandesigns.co.uk