


1. DO NOT SCALE OFF THIS DRAWING - USE FIGURED DIMENSIONS ONLY.  
2. ALL DIMENSIONS ARE IN mm UNLESS OTHERWISE STATED.  
3. THIS DRAWING IS TO BE USED IN CONJUNCTION WITH ANY OTHER RELEVANT DRAWINGS RELATION TO THIS PROJECT.  
4. ALL DETAILS AND DIMENSIONS ARE TO BE CONFIRMED ON SITE, PRIOR TO ANY WORK COMMENCING AND THE ORDERING OF ANY MATERIALS.  
5. THESE DRAWINGS ARE PLANNING PERMISSION PURPOSES AND UNDER NO CIRCUMSTANCES SHOULD THE BE BUILT FROM




BACK OF GARAGE  
SECTIONED OFF FOR  
STUDY

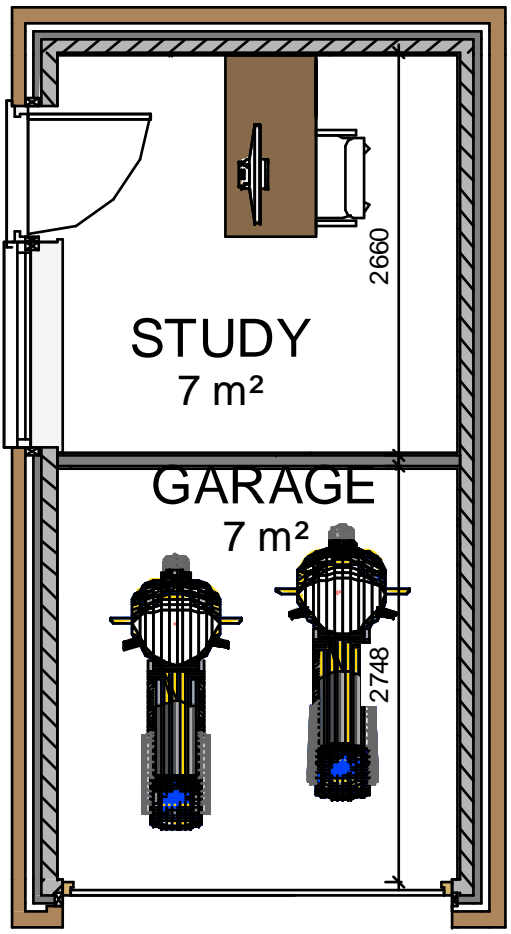


1 **GF PROPOSED**  
1 : 50




2 **FRONT PROPOSED**  
1 : 20

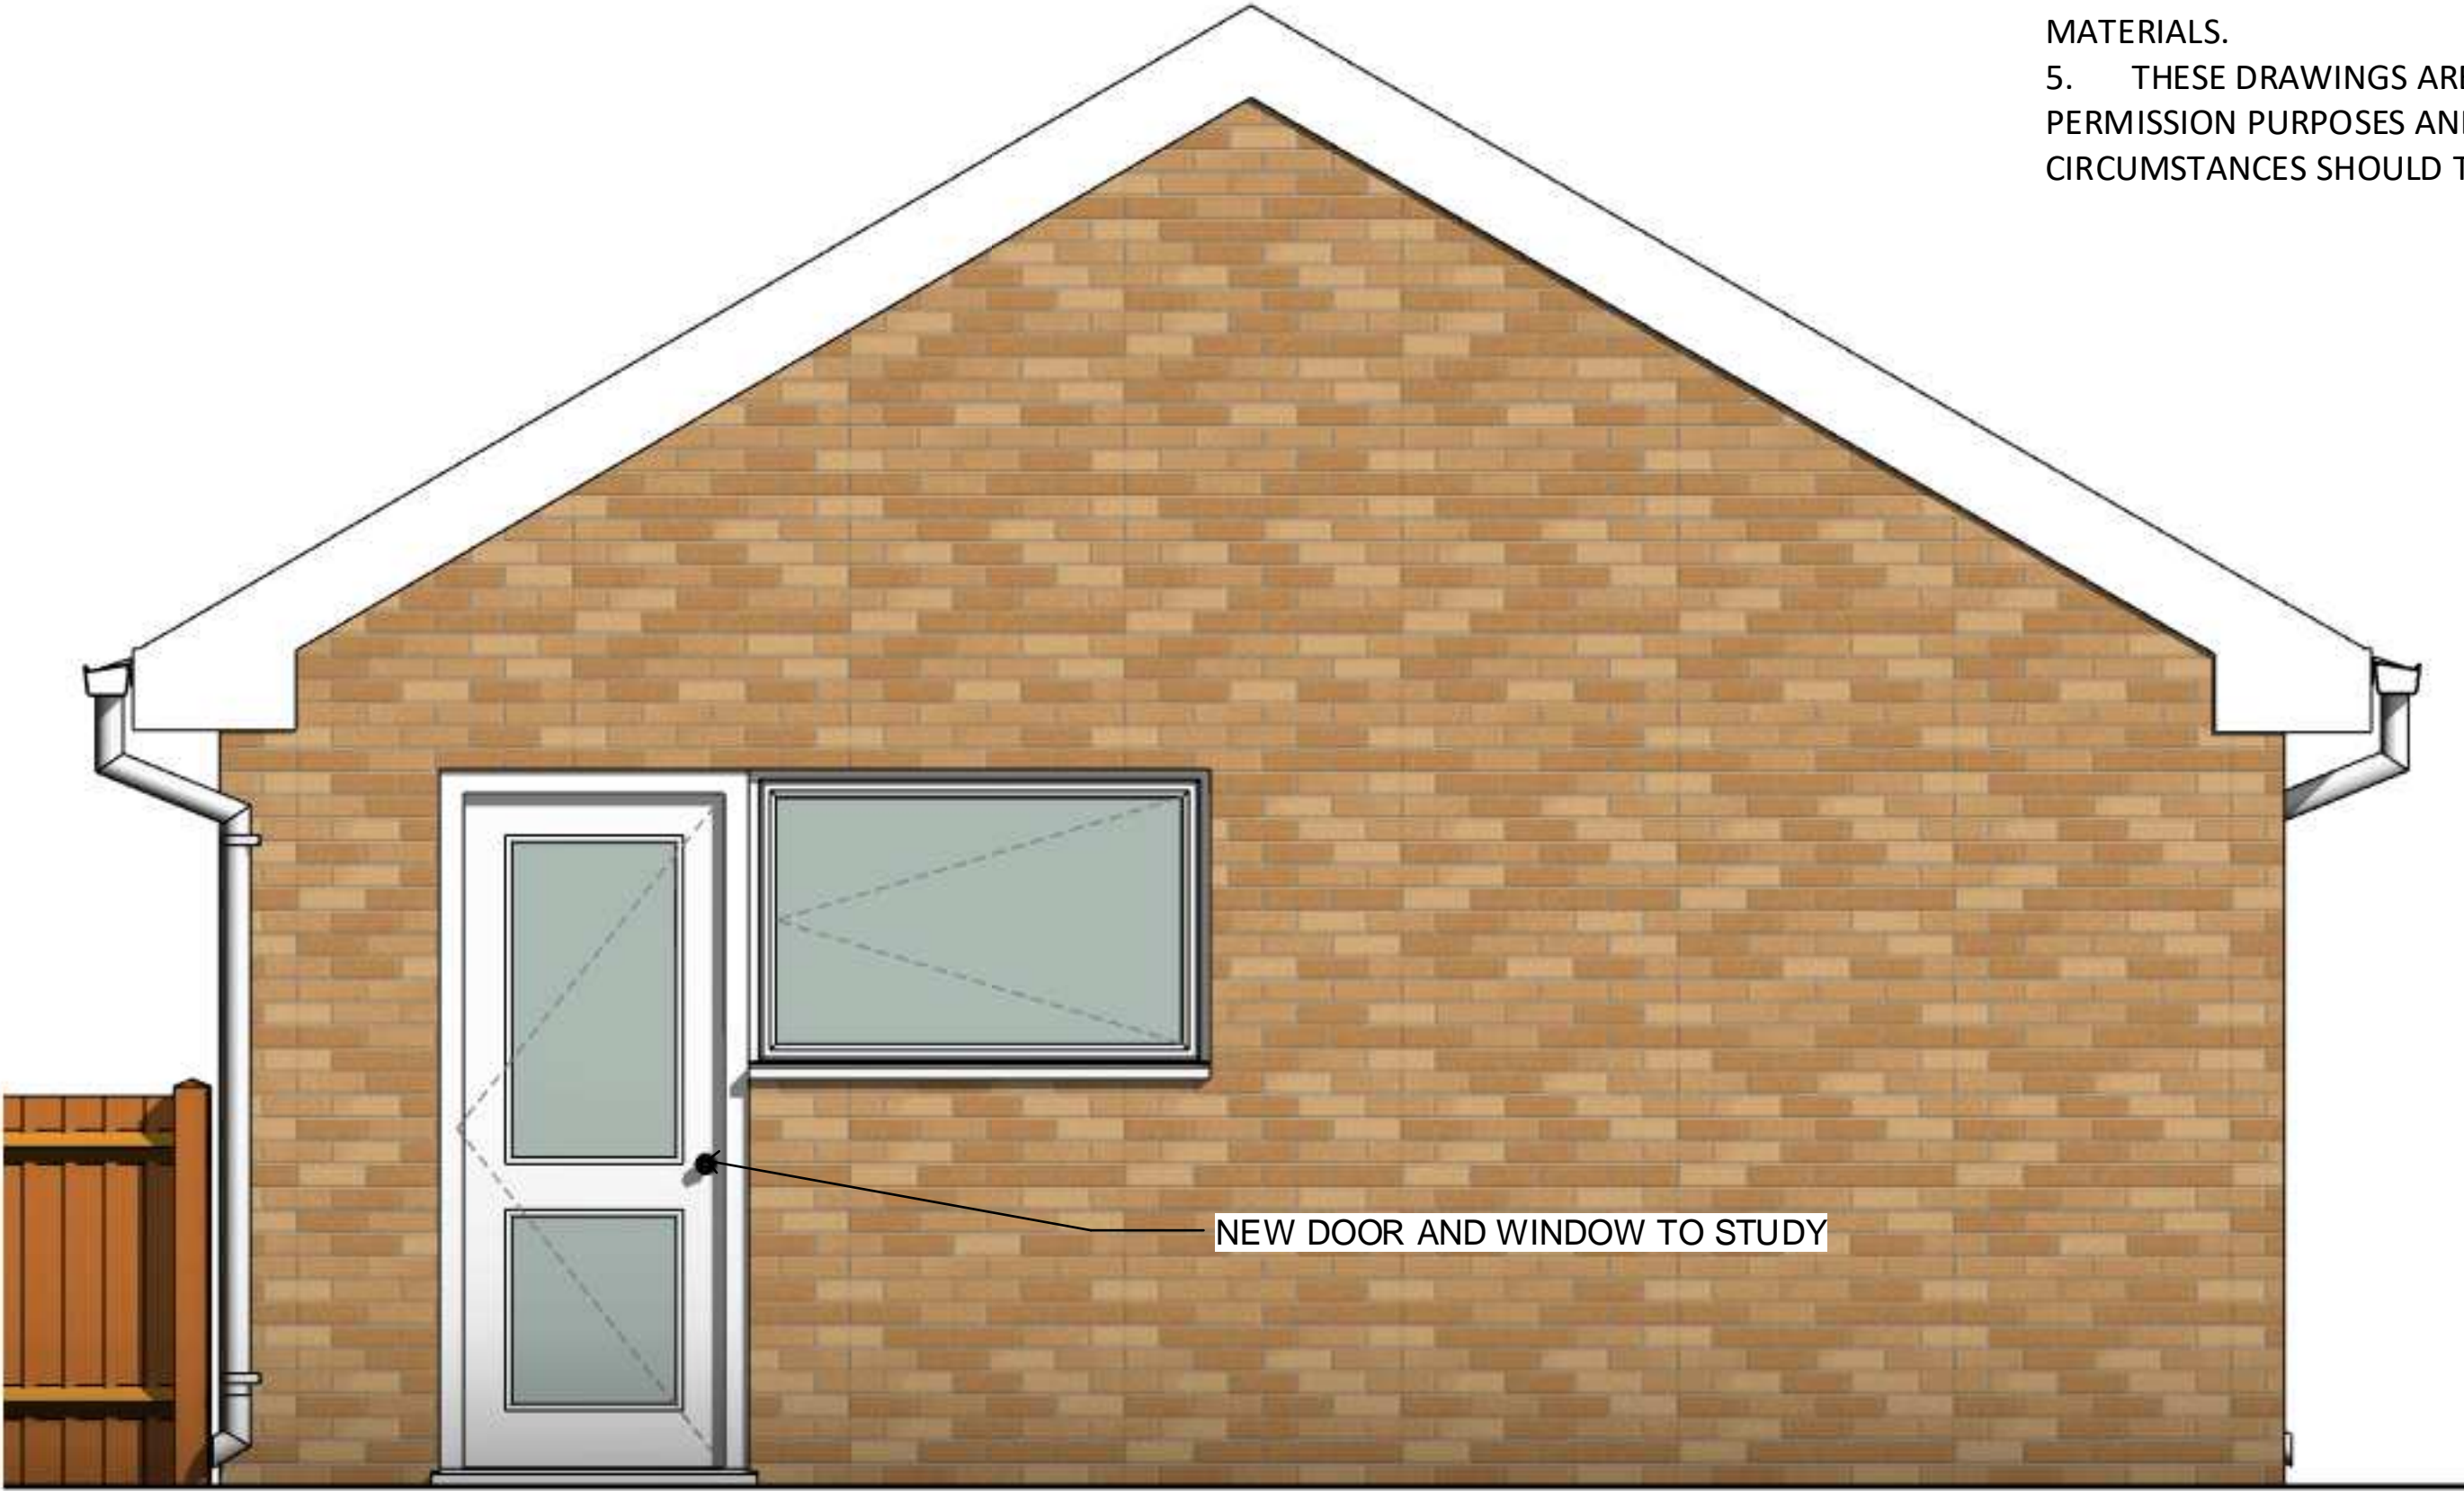

4 **GARDEN SIDE PROPOSED**  
1 : 20

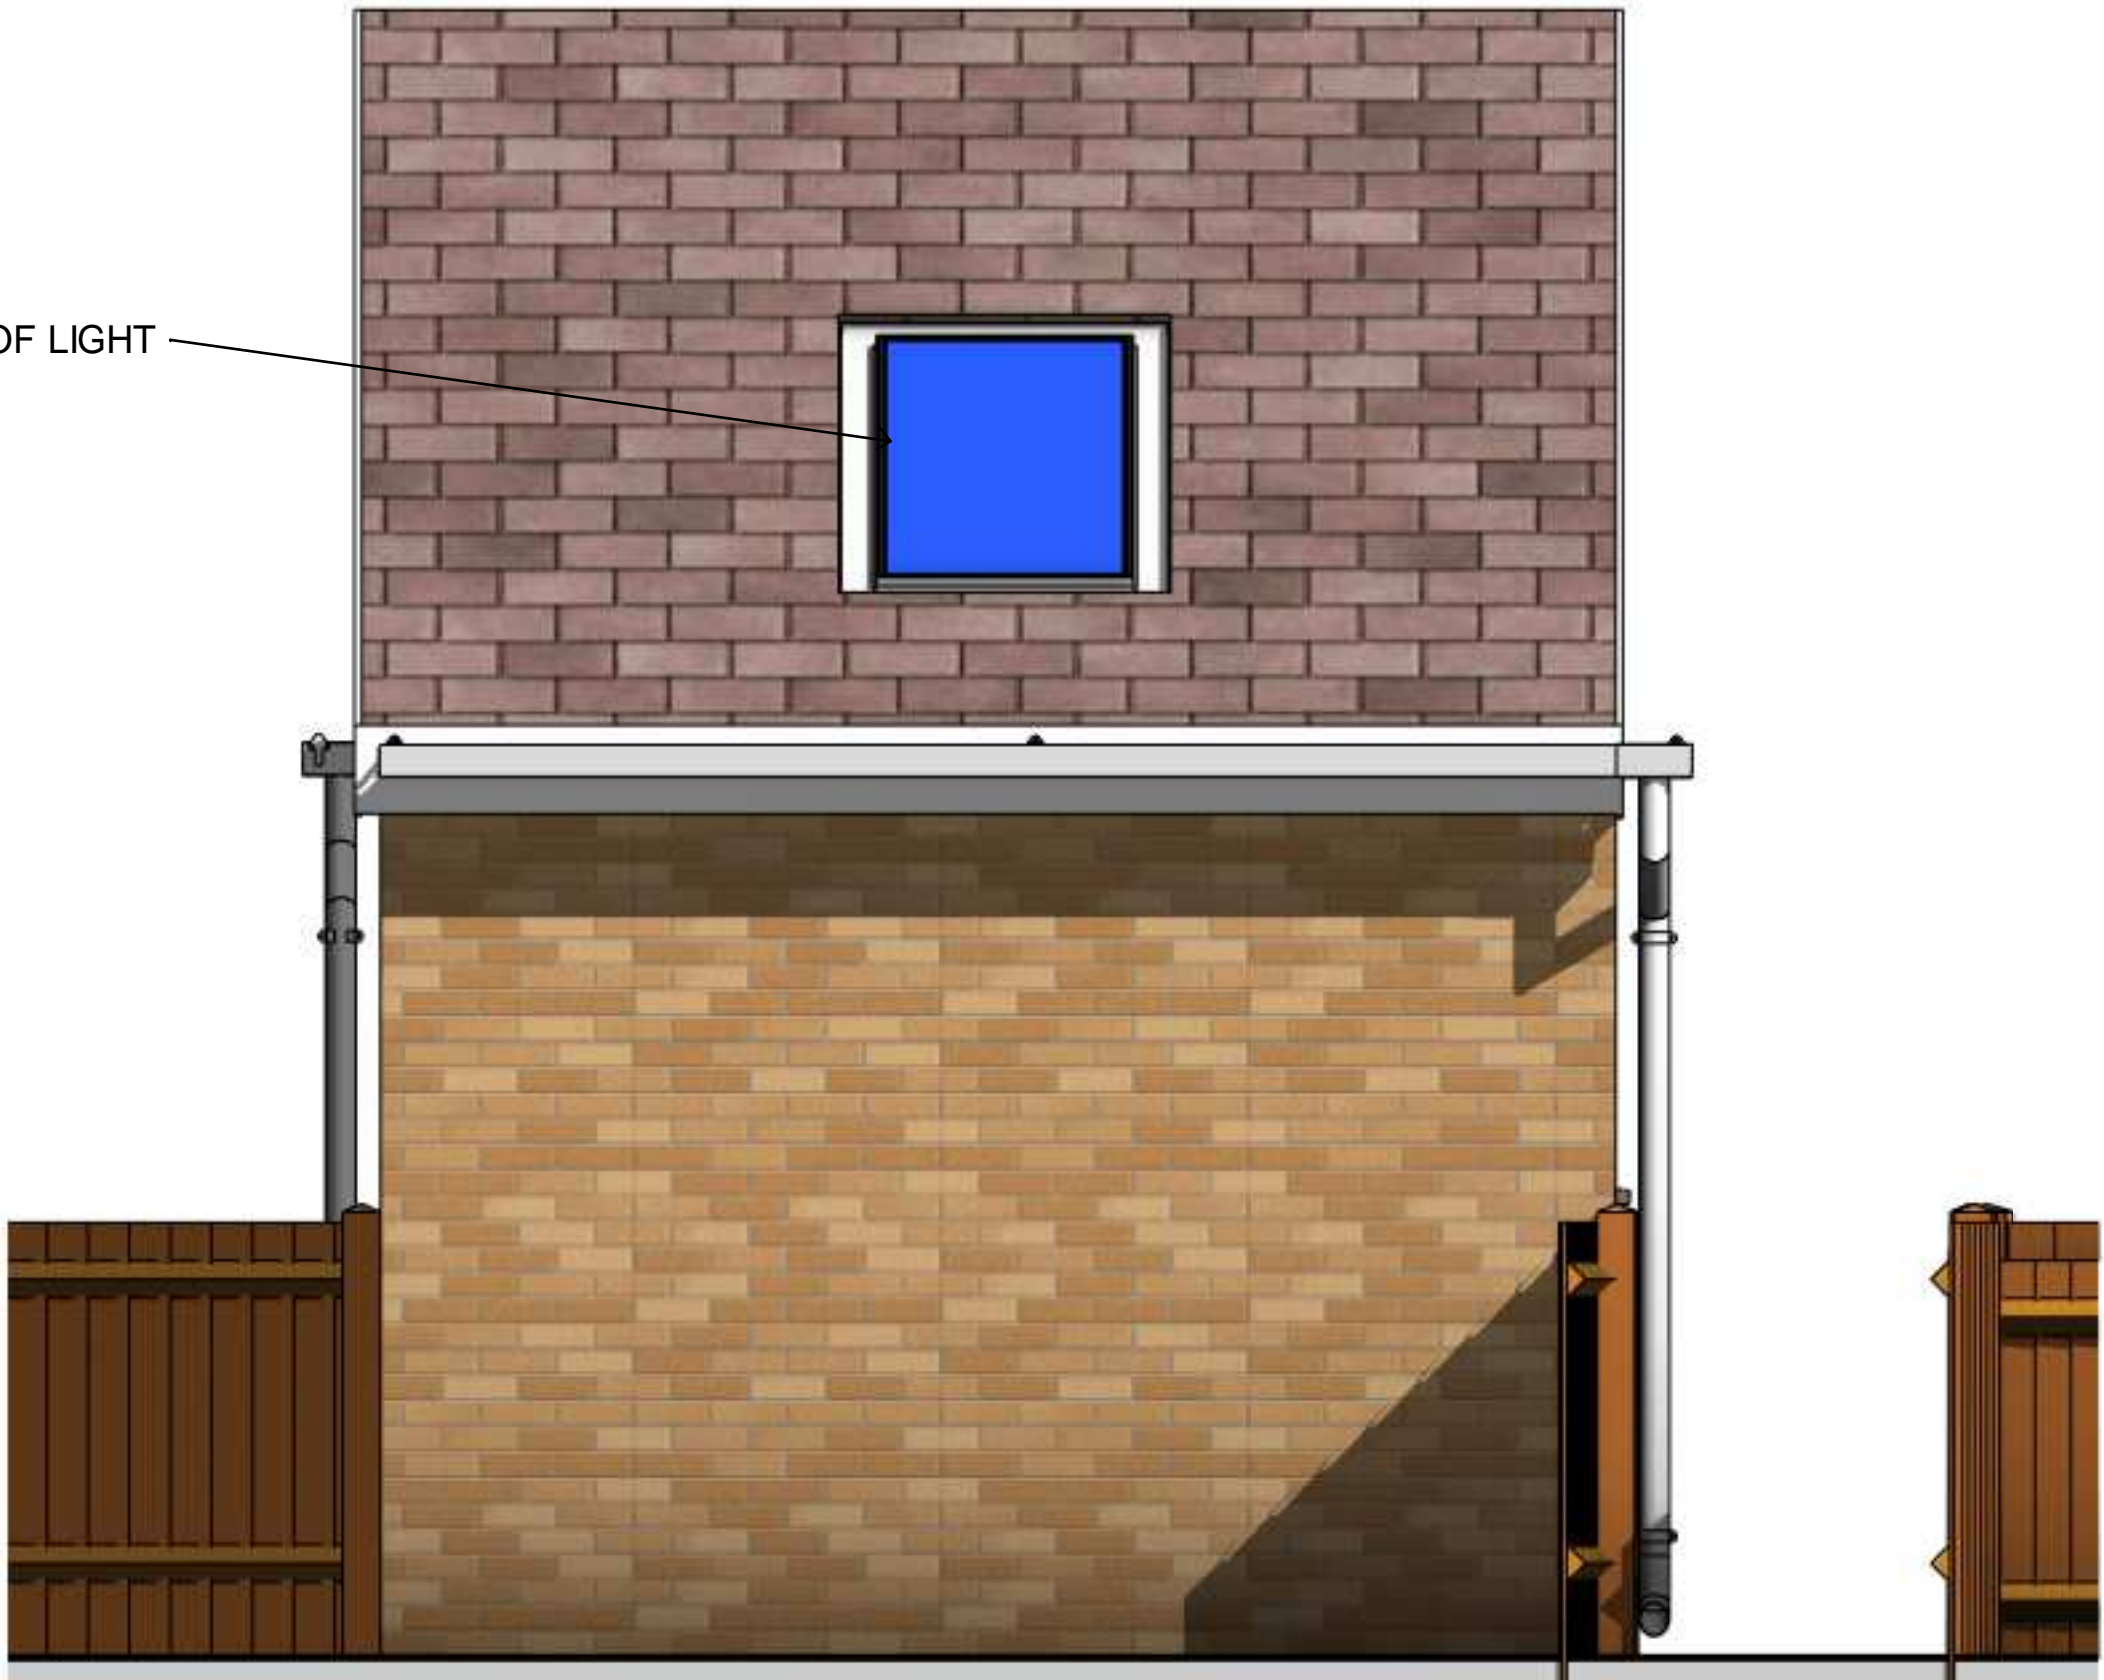

3 **REAR PROPOSED**  
1 : 20

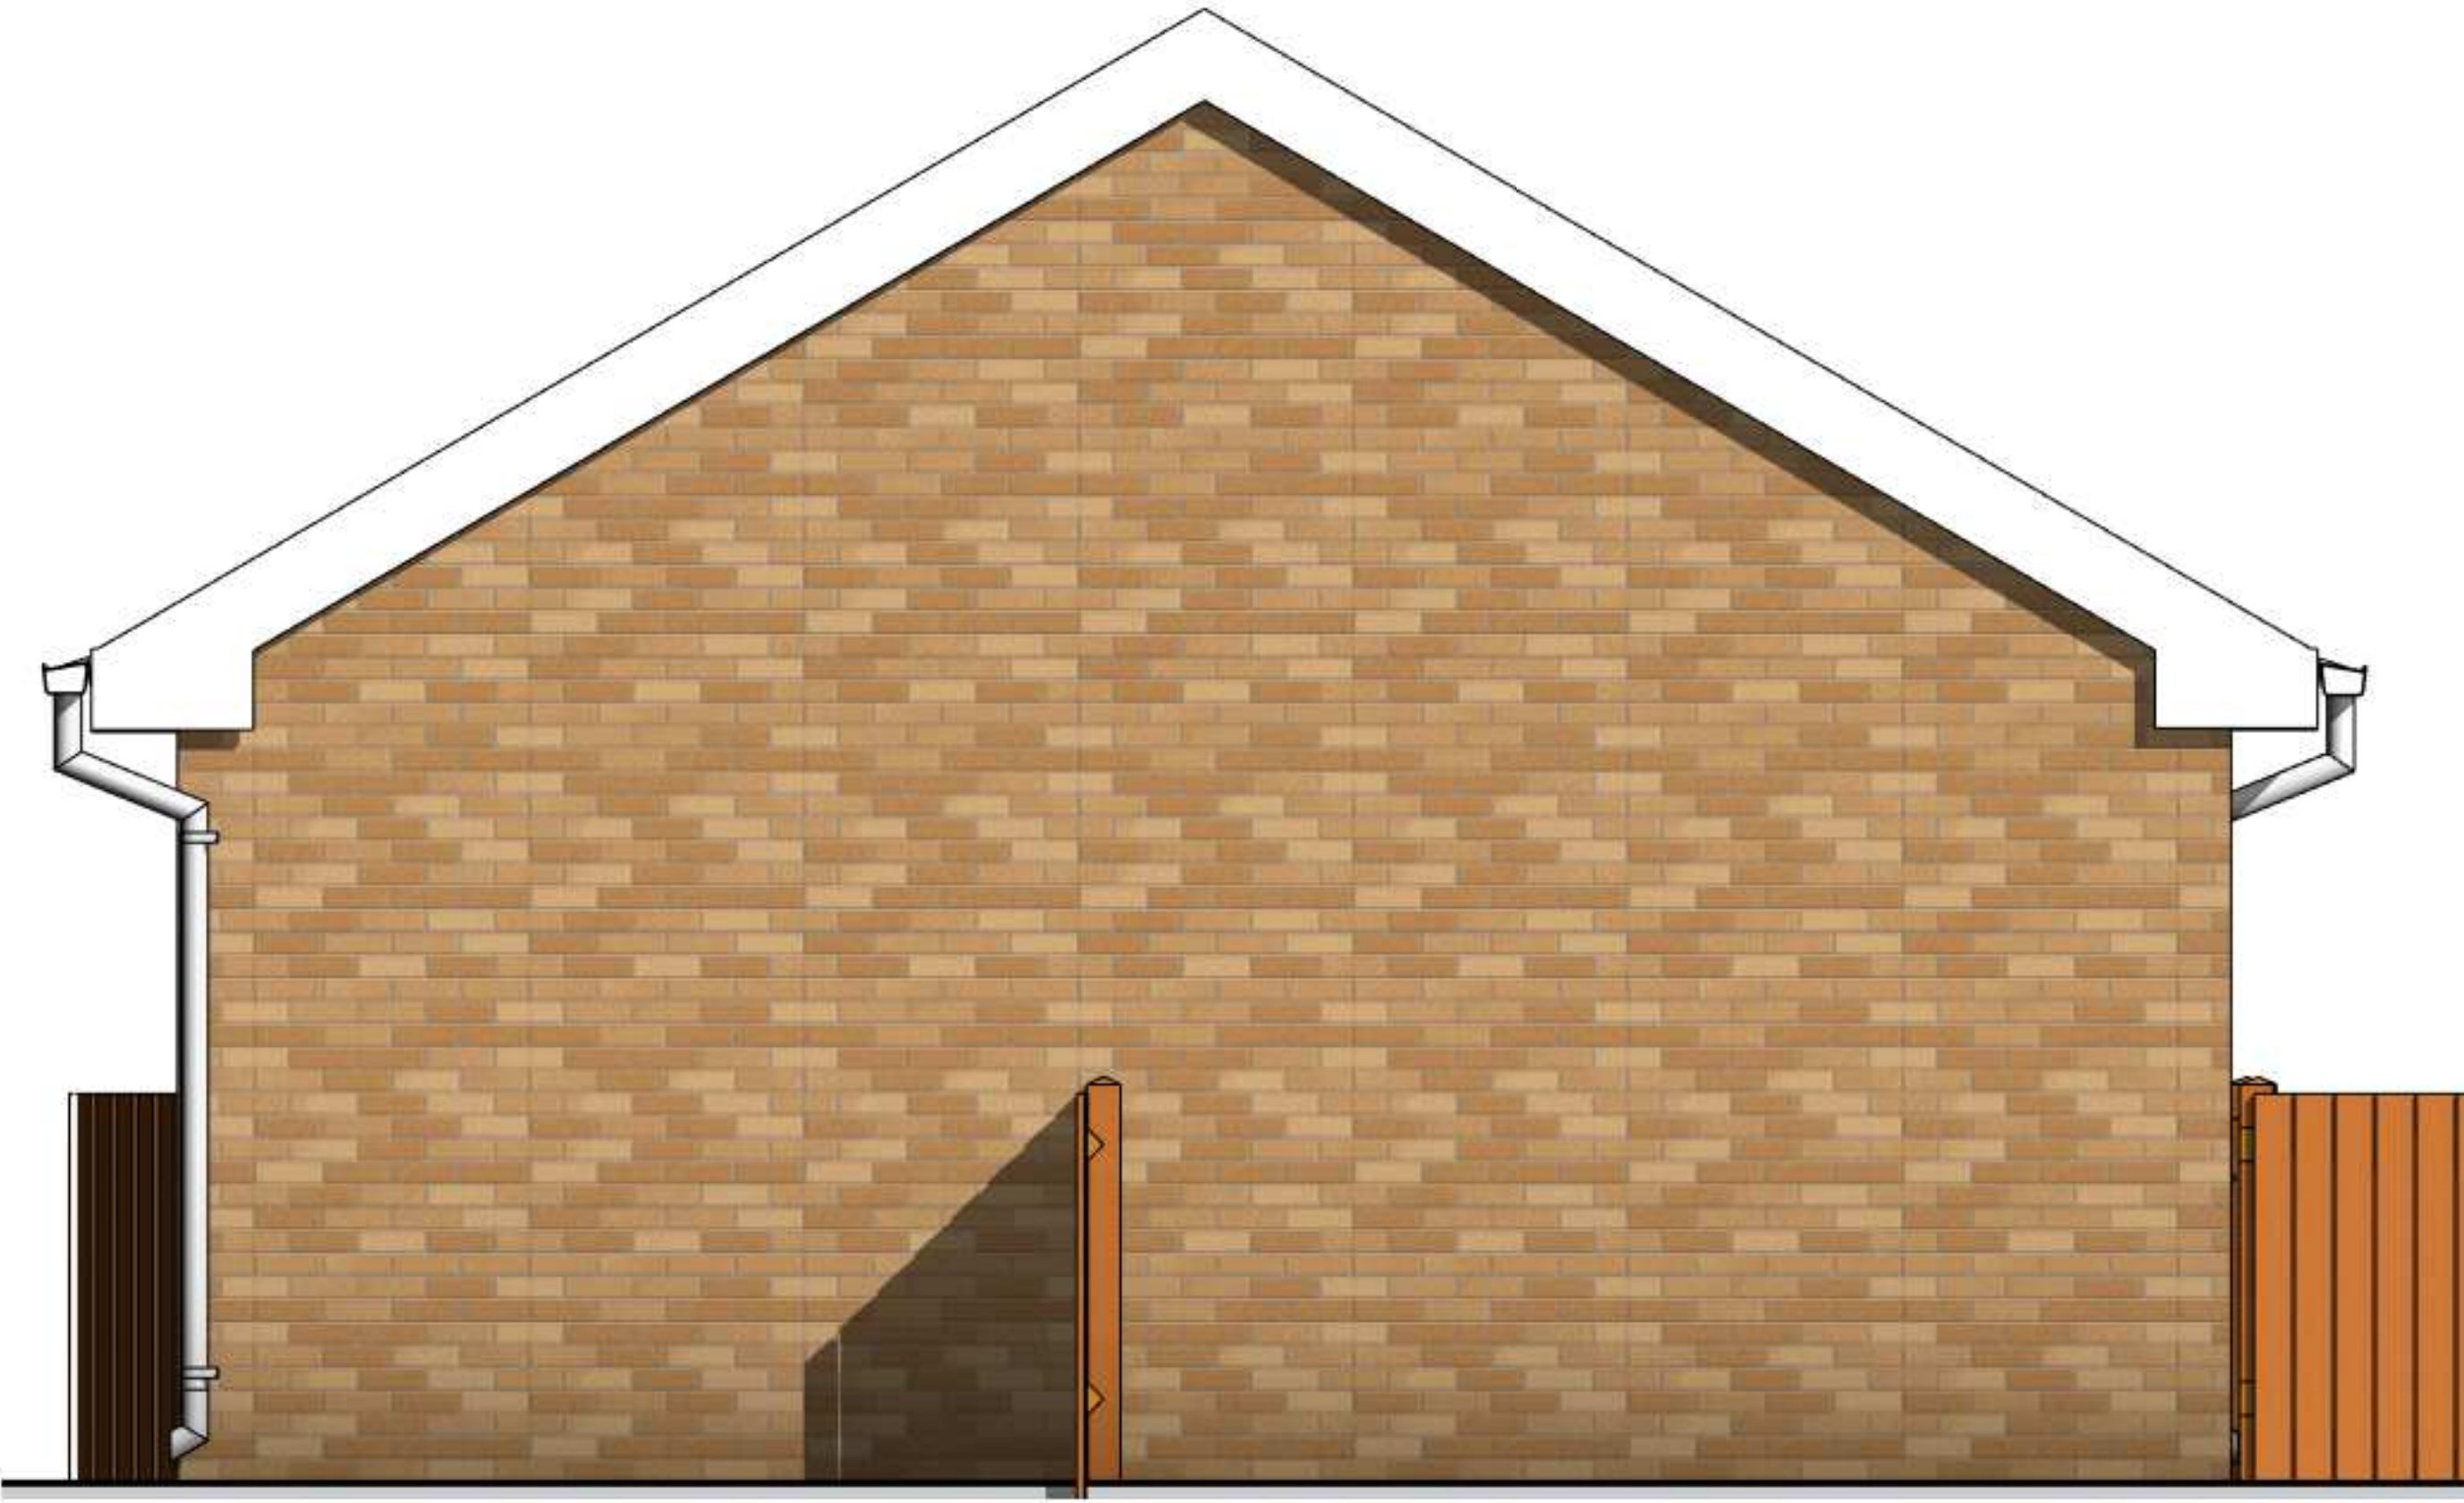

5 **SIDE PROPOSED**  
1 : 20

A  
ADDITIONAL SCALE BARS  
ADDED

TEL : 07447933494



INFO@HDSDESIGN.CO.UK

|                              |  |                  |                             |                                    |  |
|------------------------------|--|------------------|-----------------------------|------------------------------------|--|
| STATUS                       |  | PROVISIONAL      |                             |                                    |  |
| PROJECT                      |  |                  |                             | 75 LANCASTER ROAD                  |  |
| TITLE                        |  |                  |                             | PROPOSED DOOR AND WINDOW TO GARAGE |  |
| CLIENT                       |  |                  |                             | Oheneba Asamoah-Nyanin             |  |
| DRAWN BY<br>JLH              |  | CHECKED BY<br>LM |                             | DATE<br>05/18/21                   |  |
| SCALE (@ A1)<br>As indicated |  |                  | PROJECT NUMBER<br>HD.21.127 |                                    |  |
| DRAWING NUMBER<br>HD.21.127  |  |                  |                             | REV<br>A                           |  |

WWW.HDSDESIGN.CO.UK