



1 LOCATION PLAN
1 : 1250

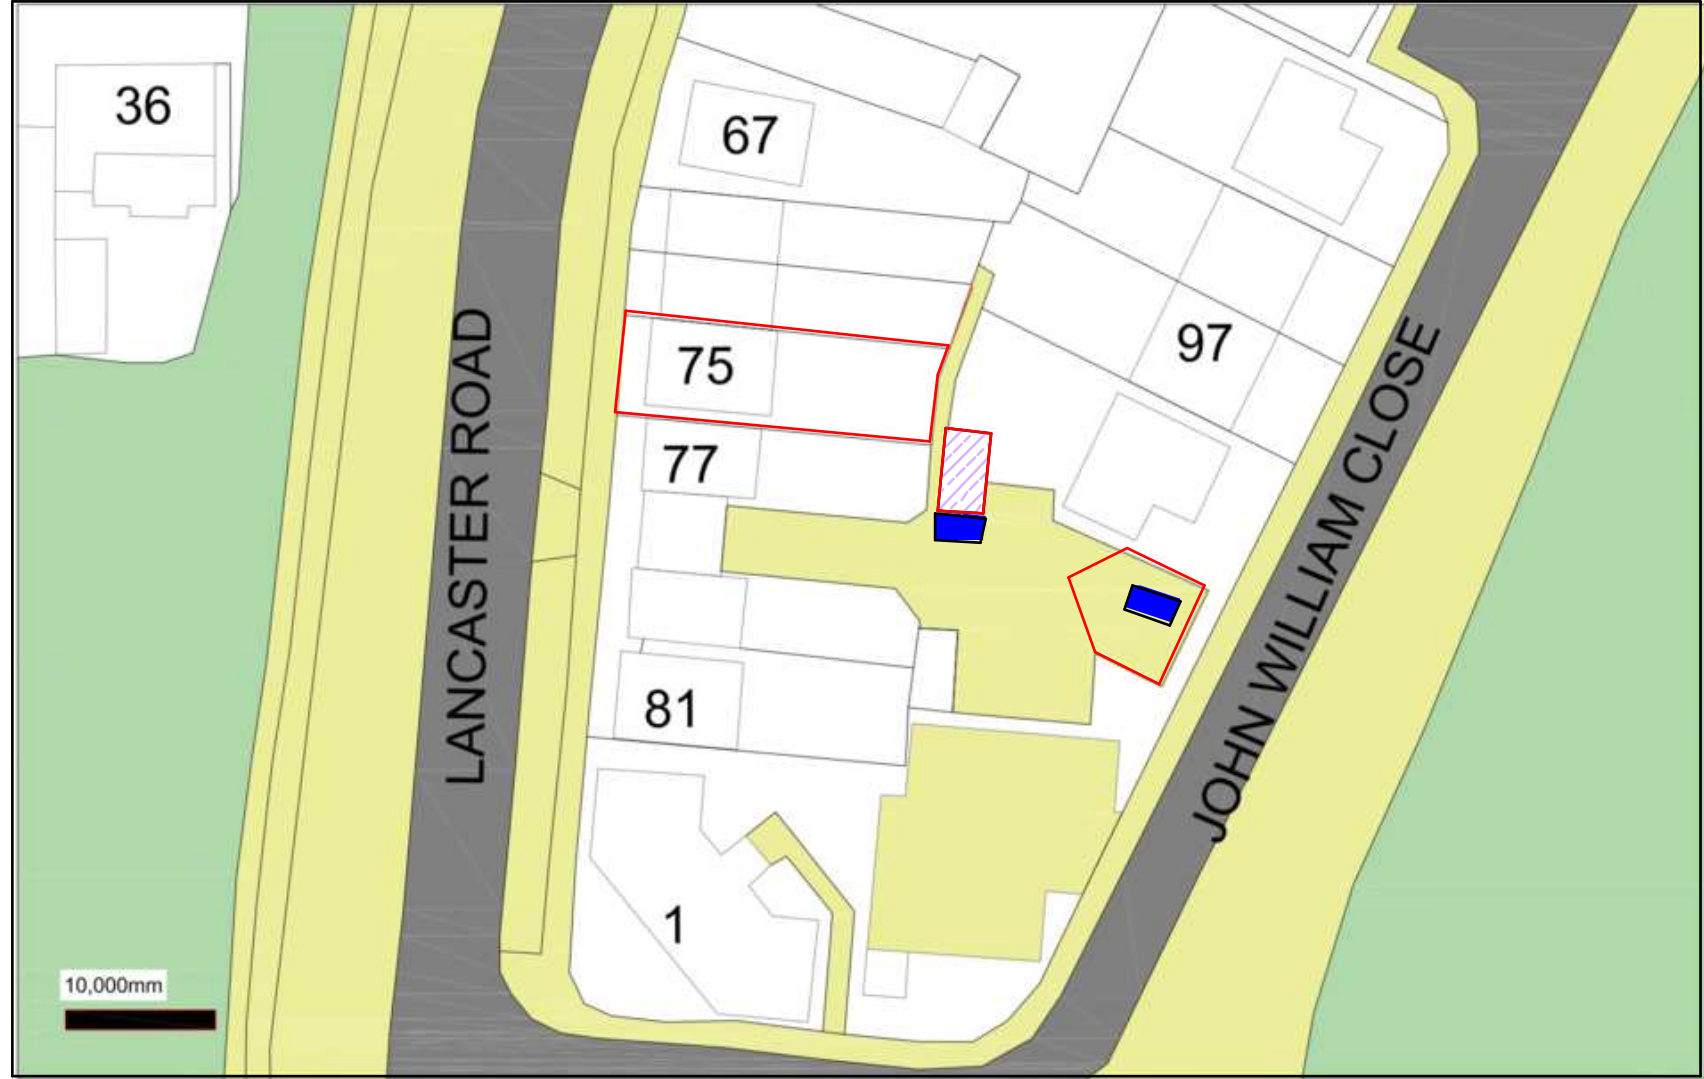


DENOTES CAR PARKING SPACES FOR TWO CARS WITH MOTORMIKE IN GARAGE

GARAGE THE APP RELATES TO


2 BLOCK PLAN SHOWING PARKING
1 : 500

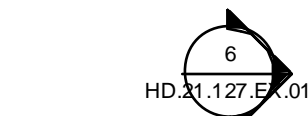

7 GF EXISTING
1 : 20

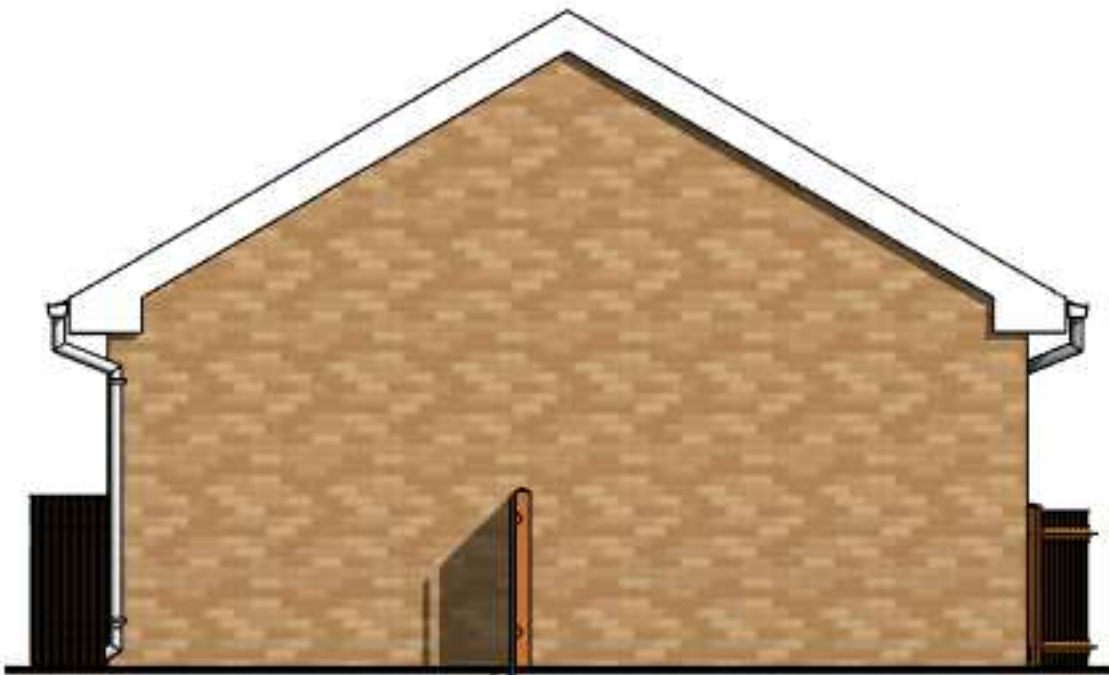


5 GARDEN SIDE EXISTING
1 : 50

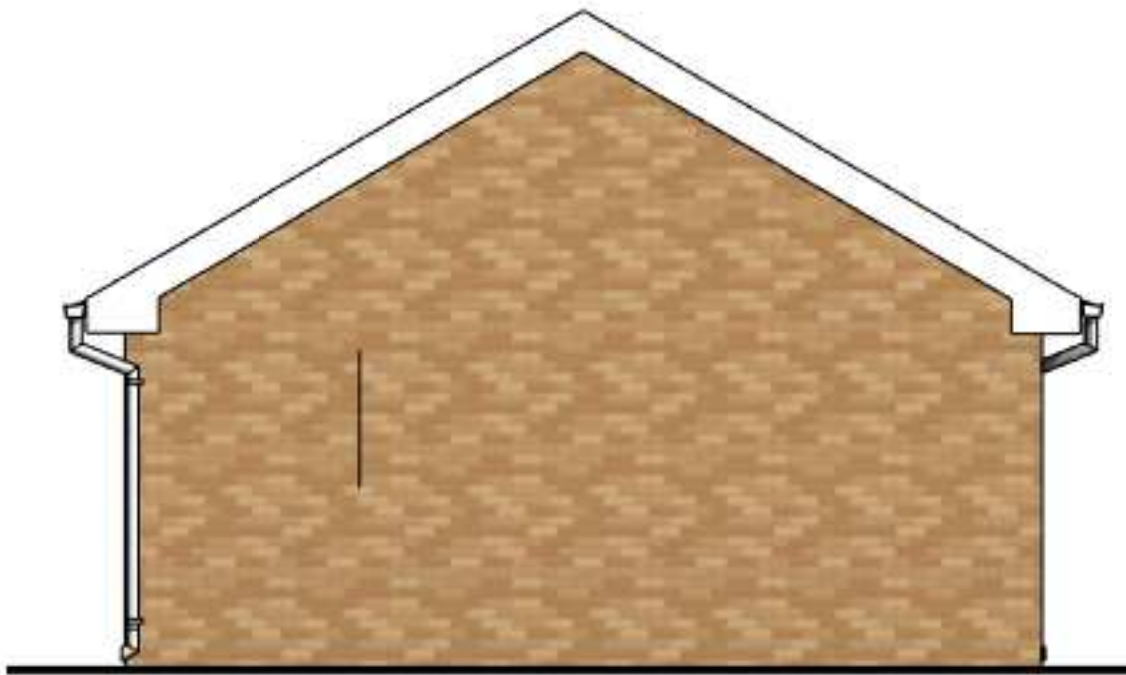

6 SIDE EXISTING
1 : 50



3 FRONT EXISTING
1 : 50

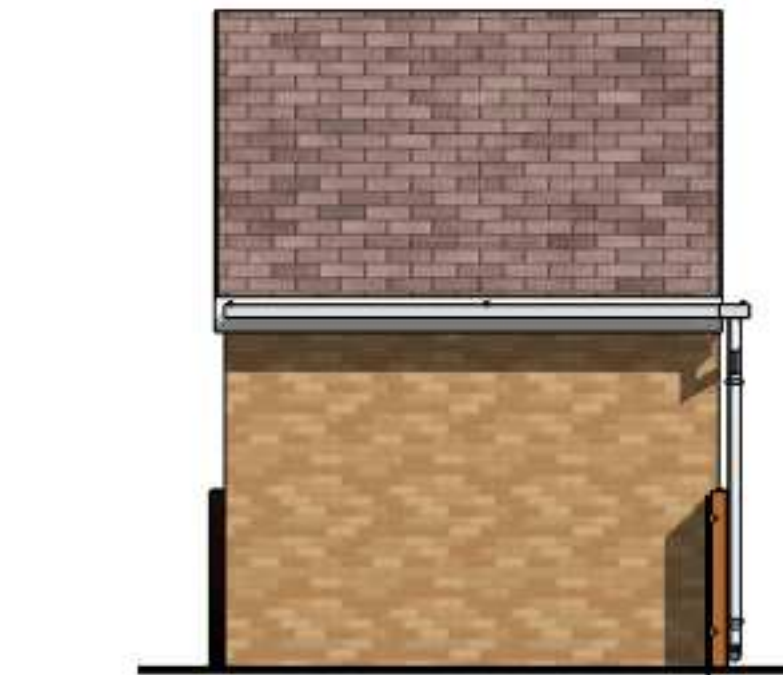

4 REAR EXISTING
1 : 50

- DO NOT SCALE OFF THIS DRAWING - USE FIGURED DIMENSIONS ONLY.
- ALL DIMENSIONS ARE IN mm UNLESS OTHERWISE STATED.
- THIS DRAWING IS TO BE USED IN CONJUNCTION WITH ANY OTHER RELEVANT DRAWINGS RELATION TO THIS PROJECT.
- ALL DETAILS AND DIMENSIONS ARE TO BE CONFIRMED ON SITE, PRIOR TO ANY WORK COMMENCING AND THE ORDERING OF ANY MATERIALS.
- THESE DRAWINGS ARE PLANNING PERMISSION PURPOSES AND UNDER NO CIRCUMSTANCES SHOULD THE BE BUILT FROM

B
ADDITIONAL SCALE BARS
ADDED

A
ADDITIONAL SCALE BARS
ADDED

TEL : 07447933494



INFO@HDSDESIGN.CO.UK

| | | | | | |
|-----------------|------------|----------------|--------------------------|--|--|
| STATUS | | | PROVISIONAL | | |
| PROJECT | | | 75 LANCASTER ROAD | | |
| TITLE | | | EXISTING & LOCATION PLAN | | |
| CLIENT | | | Oheneba Asamoah-Nyanin | | |
| DRAWN BY | CHECKED BY | DATE | | | |
| JLH | LM | 06/05/21 | | | |
| SCALE (@ A1) | | PROJECT NUMBER | | | |
| As indicated | | HD.21.127 | | | |
| DRAWING NUMBER | | | REV | | |
| HD.21.127.EX.01 | | | B | | |

WWW.HDSDESIGN.CO.UK