



1 LOCATION PLAN
1 : 1250

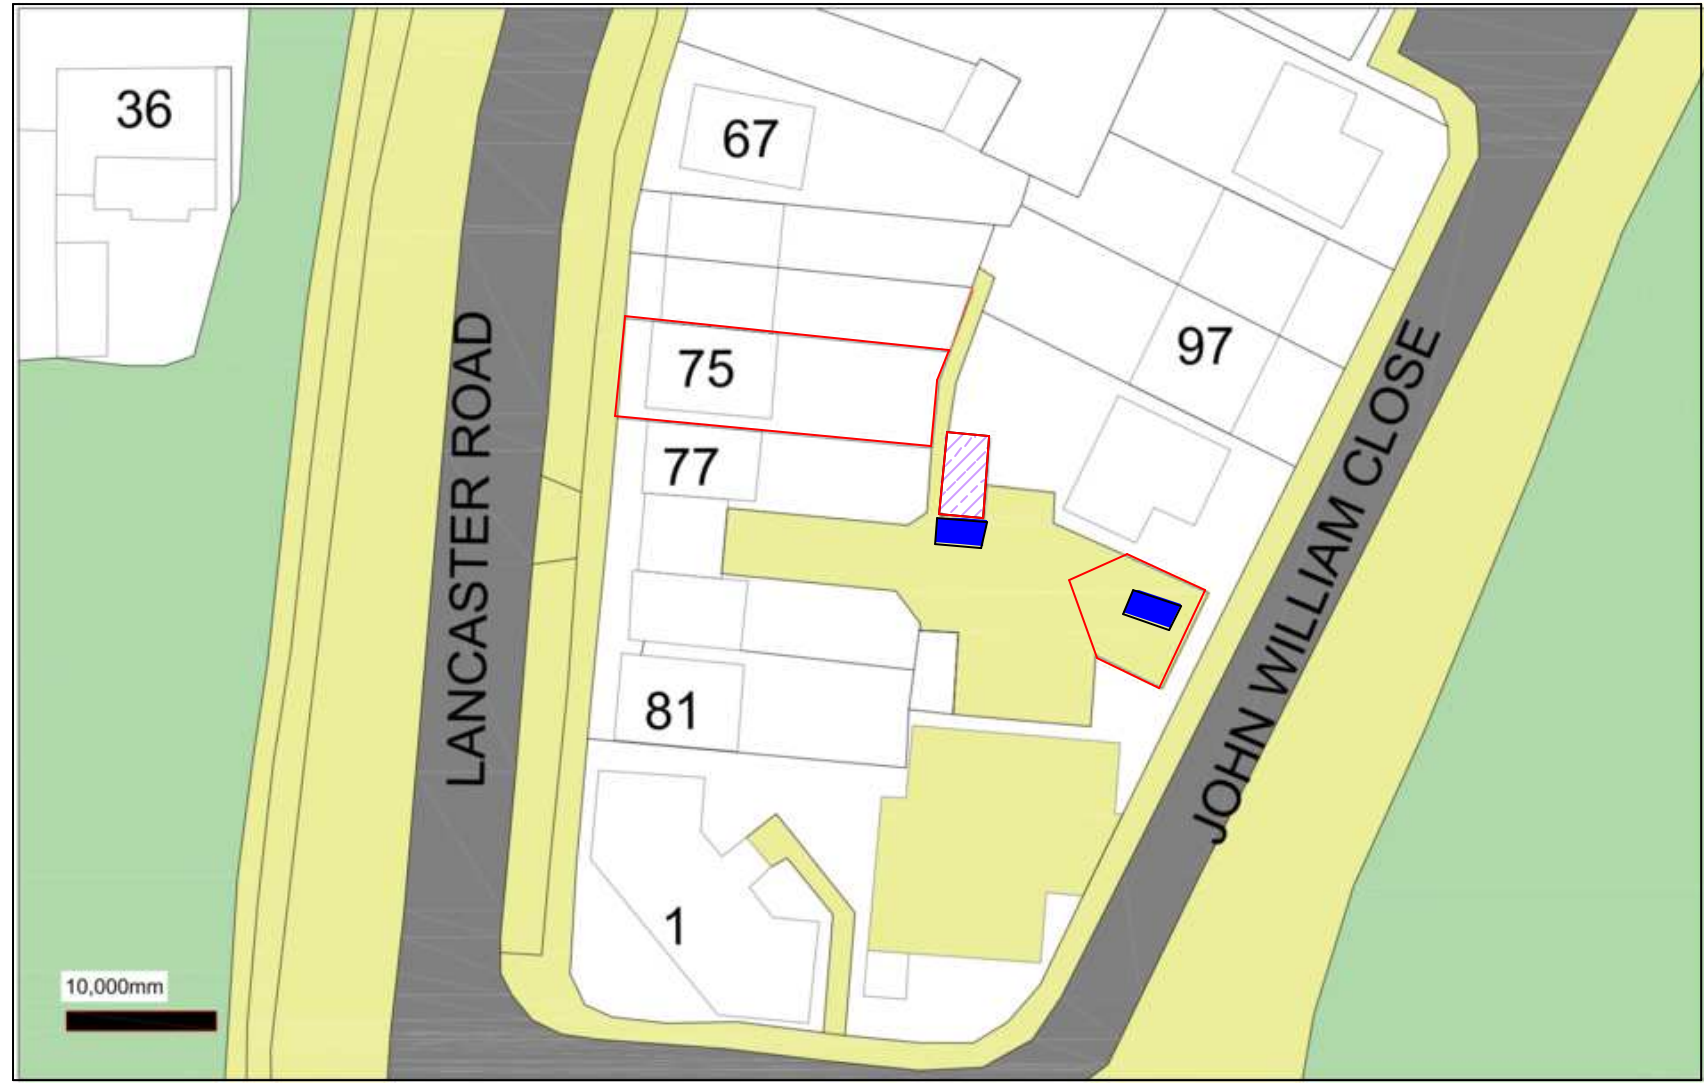


DENOTES CAR PARKING SPACES FOR TWO CARS WITH MOTORMIKE IN GARAGE

GARAGE THE APP RELATES TO


2 BLOCK PLAN SHOWING PARKING
1 : 500

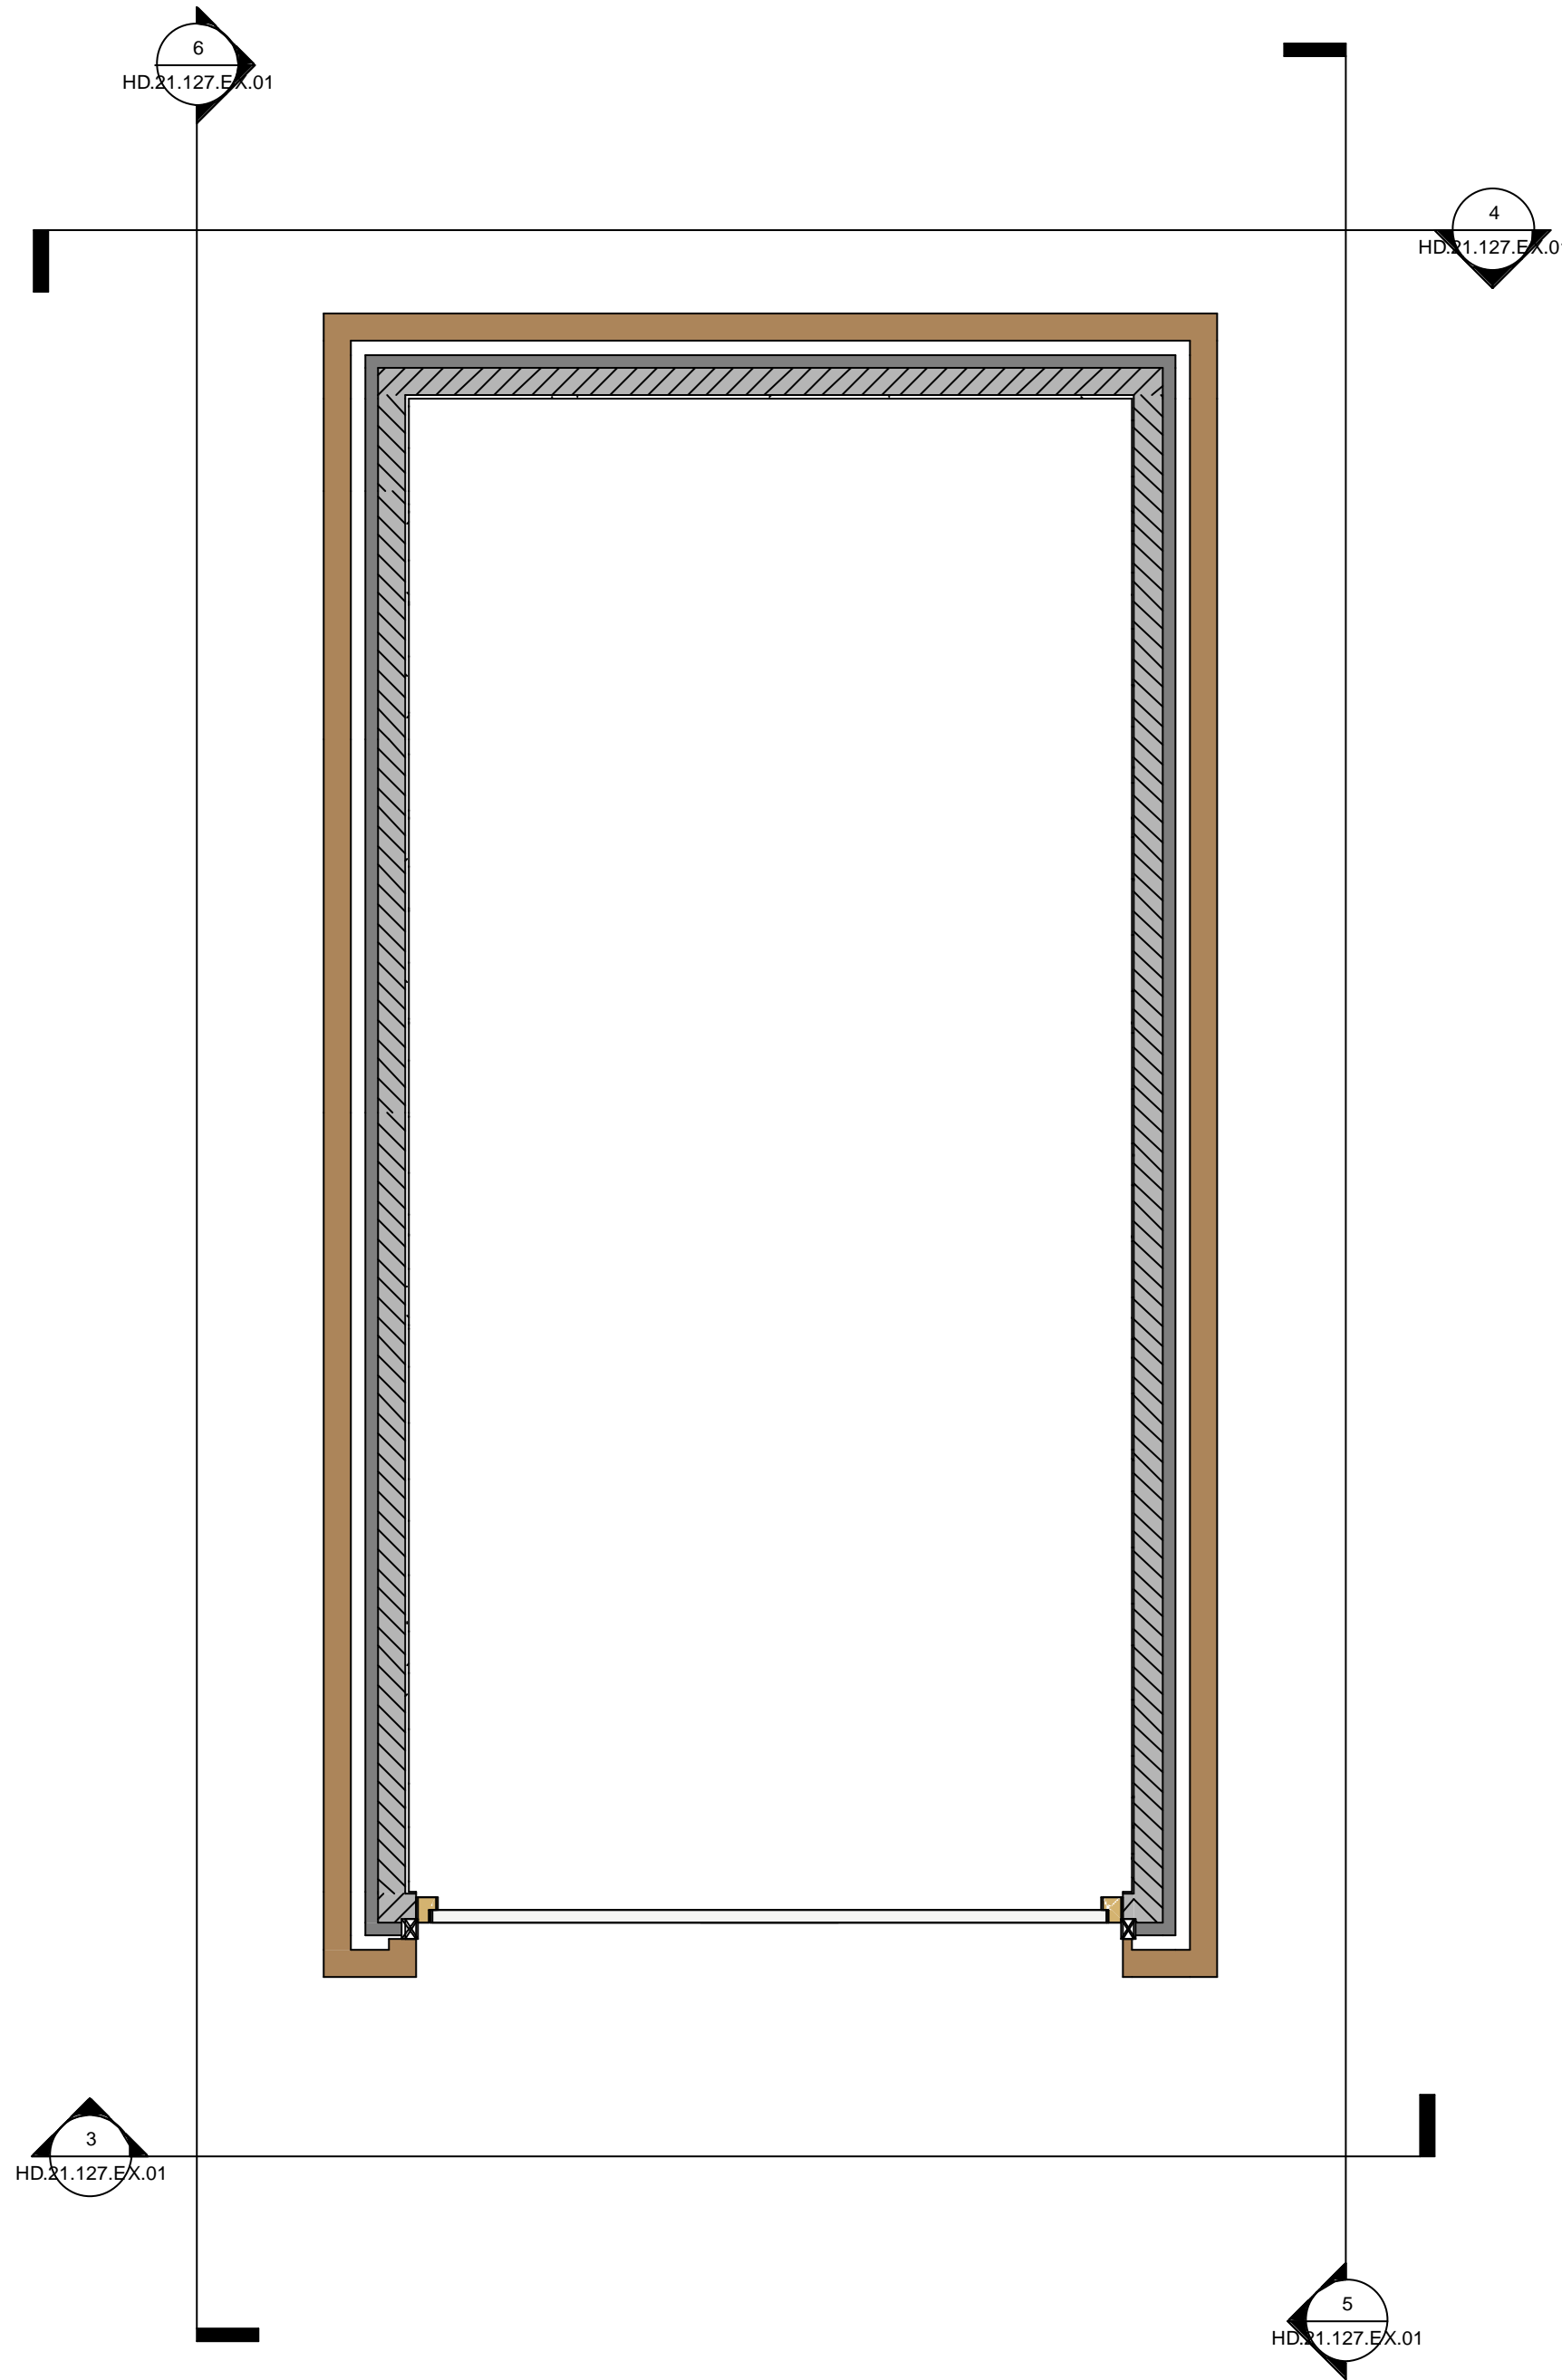

7 GF EXISTING
1 : 25

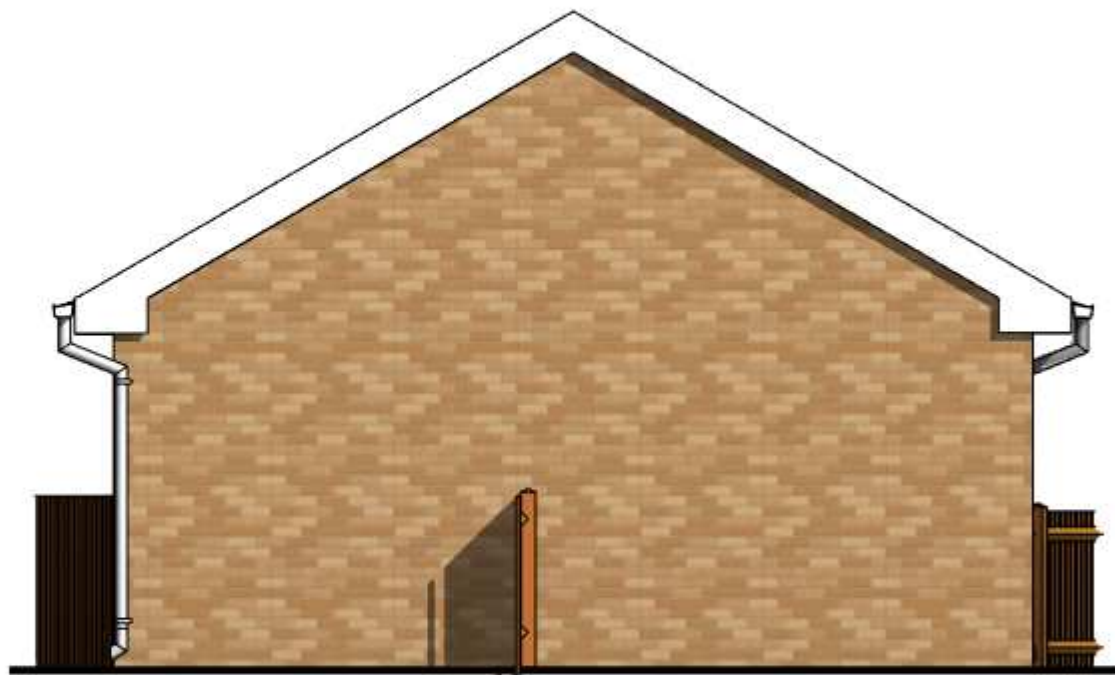


5 GARDEN SIDE EXISTING
1 : 50

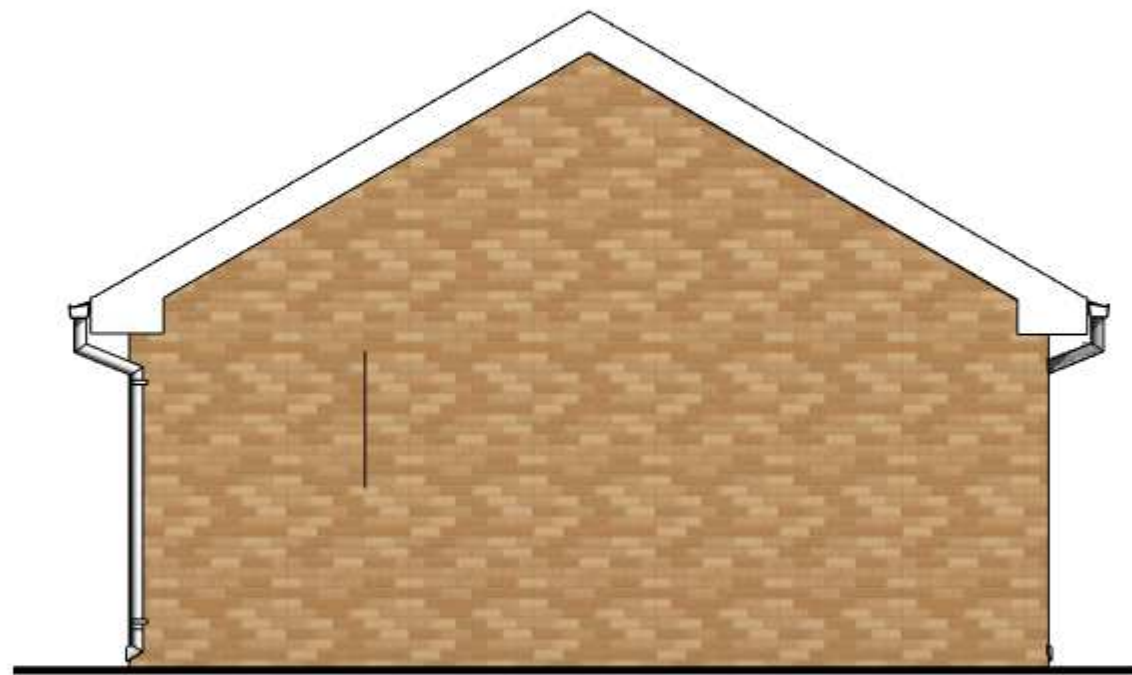

6 SIDE EXISTING
1 : 50



3 FRONT EXISTING
1 : 50

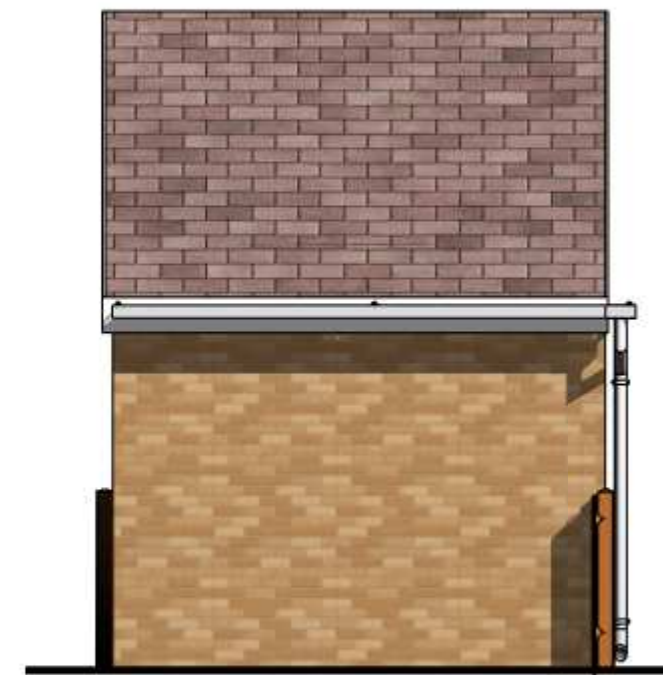

4 REAR EXISTING
1 : 50

- DO NOT SCALE OFF THIS DRAWING - USE FIGURED DIMENSIONS ONLY.
- ALL DIMENSIONS ARE IN mm UNLESS OTHERWISE STATED.
- THIS DRAWING IS TO BE USED IN CONJUNCTION WITH ANY OTHER RELEVANT DRAWINGS RELATION TO THIS PROJECT.
- ALL DETAILS AND DIMENSIONS ARE TO BE CONFIRMED ON SITE, PRIOR TO ANY WORK COMMENCING AND THE ORDERING OF ANY MATERIALS.
- THESE DRAWINGS ARE PLANNING PERMISSION PURPOSES AND UNDER NO CIRCUMSTANCES SHOULD THE BE BUILT FROM

A
ADDITIONAL SCALE BARS
ADDED

TEL : 07447933494



INFO@HDSDESIGN.CO.UK

STATUS			PROVISIONAL		
PROJECT			75 LANCASTER ROAD		
TITLE			EXISTING & LOCATION PLAN		
CLIENT			Oheneba Asamoah-Nyanin		
DRAWN BY	CHECKED BY	DATE			
JLH	LM	06/05/21			
SCALE (@ A1)		PROJECT NUMBER			
As indicated		HD.21.127			
DRAWING NUMBER			REV		
HD.21.127.EX.01			A		

WWW.HDSDESIGN.CO.UK