


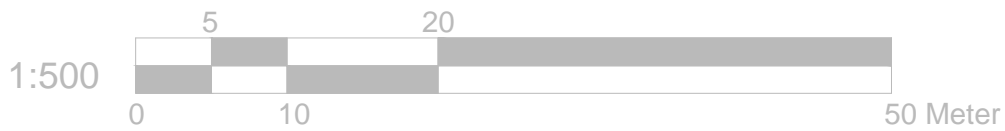

EXISTING SITE LAYOUT

SCALE: 1:500



REFERENCE DRAWINGS

GENERAL NOTES
 This drawing is for planning use only do not use this drawing for any purpose other than that for which it was issued.
 Structural Design and Building Control Approval is required before construction commences.
 This drawing is subject to copyright do not reproduce this drawing without prior permission.

No	DATE	REVISION	BY	CHK

CONSULTANT

 CIVIL ENGINEERS
 STRUCTURAL ENGINEERS
 ARCHITECTURAL DESIGNERS
 Contact: 07947249323

DRAWN SV	CLIENT/PROJECT 34 GRANGEWICK ROAD
CHECKED A.R	TITLE EXISTING SITE LAYOUT
PROJECT NO.	

DRAWING No. D05A
SCALE: 1:500 @A3
DATE: 05.06.2021