
Adjoining Elevation - North East 1:50

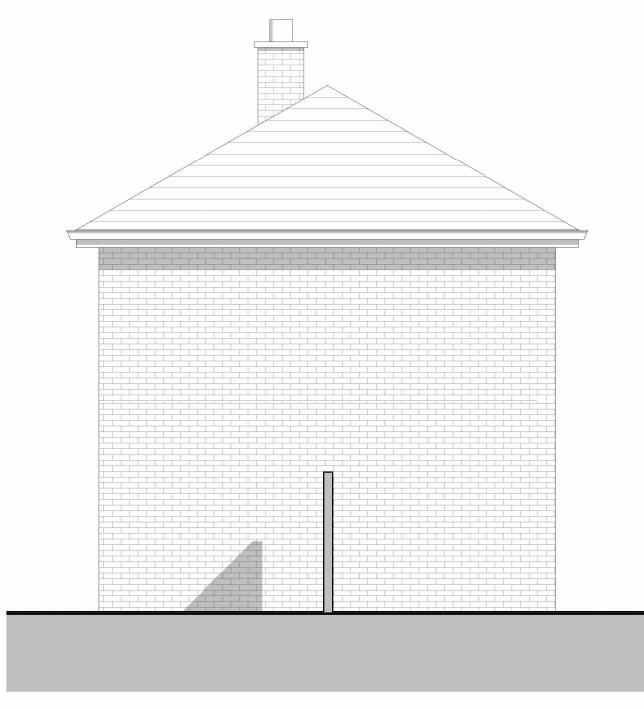

Adjoinig Elevation - South East

1:50

© C&L Management

This drawing is not to be copied or distributed to third parties without the written consent of C&L Management

General Notes

All works to be carried out to the satisfaction of the local authority and should comply with current building regulations, relevant British standards, codes of practice, manufacturer's instructions / recommendations, NHBC recommendations and good building practices

All dimensions are to be checked on site prior to work commencing and any discrepancies notified to the client

Do not scale the drawings

All local authority approvals to be given in writing before any works start on site otherwise all work will be done at the clients

The drawings are to be used for pricing and local authority approval purposes only and guidance to the contractor.

Any suspected omissions or discrepancies on the drawings should be notified to the client before work commences on site

Maps provided by Streetwise Maps Ltd ©Crown Copyright. Licence Number 100047474

Rev Description

A First Draft



C&L Management Albon A4 Daedalus Park Daedalus Drive Lee-on-the-Solent Hampshire PO13 9FX

YAH JP 21/05/21

Drw Chk Date

① 01329 668122 W candlmanagement.co.uk

PLANNING

Mr & Mrs Adamson

Project 10 Turner Avenue

Gosport PO13 0BU

Existing Elevations

Drawing Number 1113 - 202

Revision

Scale 1:50 / A2