

General Notes
 All works to be carried out to the satisfaction of the local authority and should comply with current building regulations, relevant British standards, codes of practice, manufacturer's instructions / recommendations, NHBC recommendations and good building practices

All dimensions are to be checked on site prior to work commencing and any discrepancies notified to the client


Do not scale the drawings

All local authority approvals to be given in writing before any works start on site otherwise all work will be done at the clients own risk


The drawings are to be used for pricing and local authority approval purposes only and guidance to the contractor.

Any suspected omissions or discrepancies on the drawings should be notified to the client before work commences on site

Maps provided by Streetwise Maps Ltd
 ©Crown Copyright. Licence Number 100047474

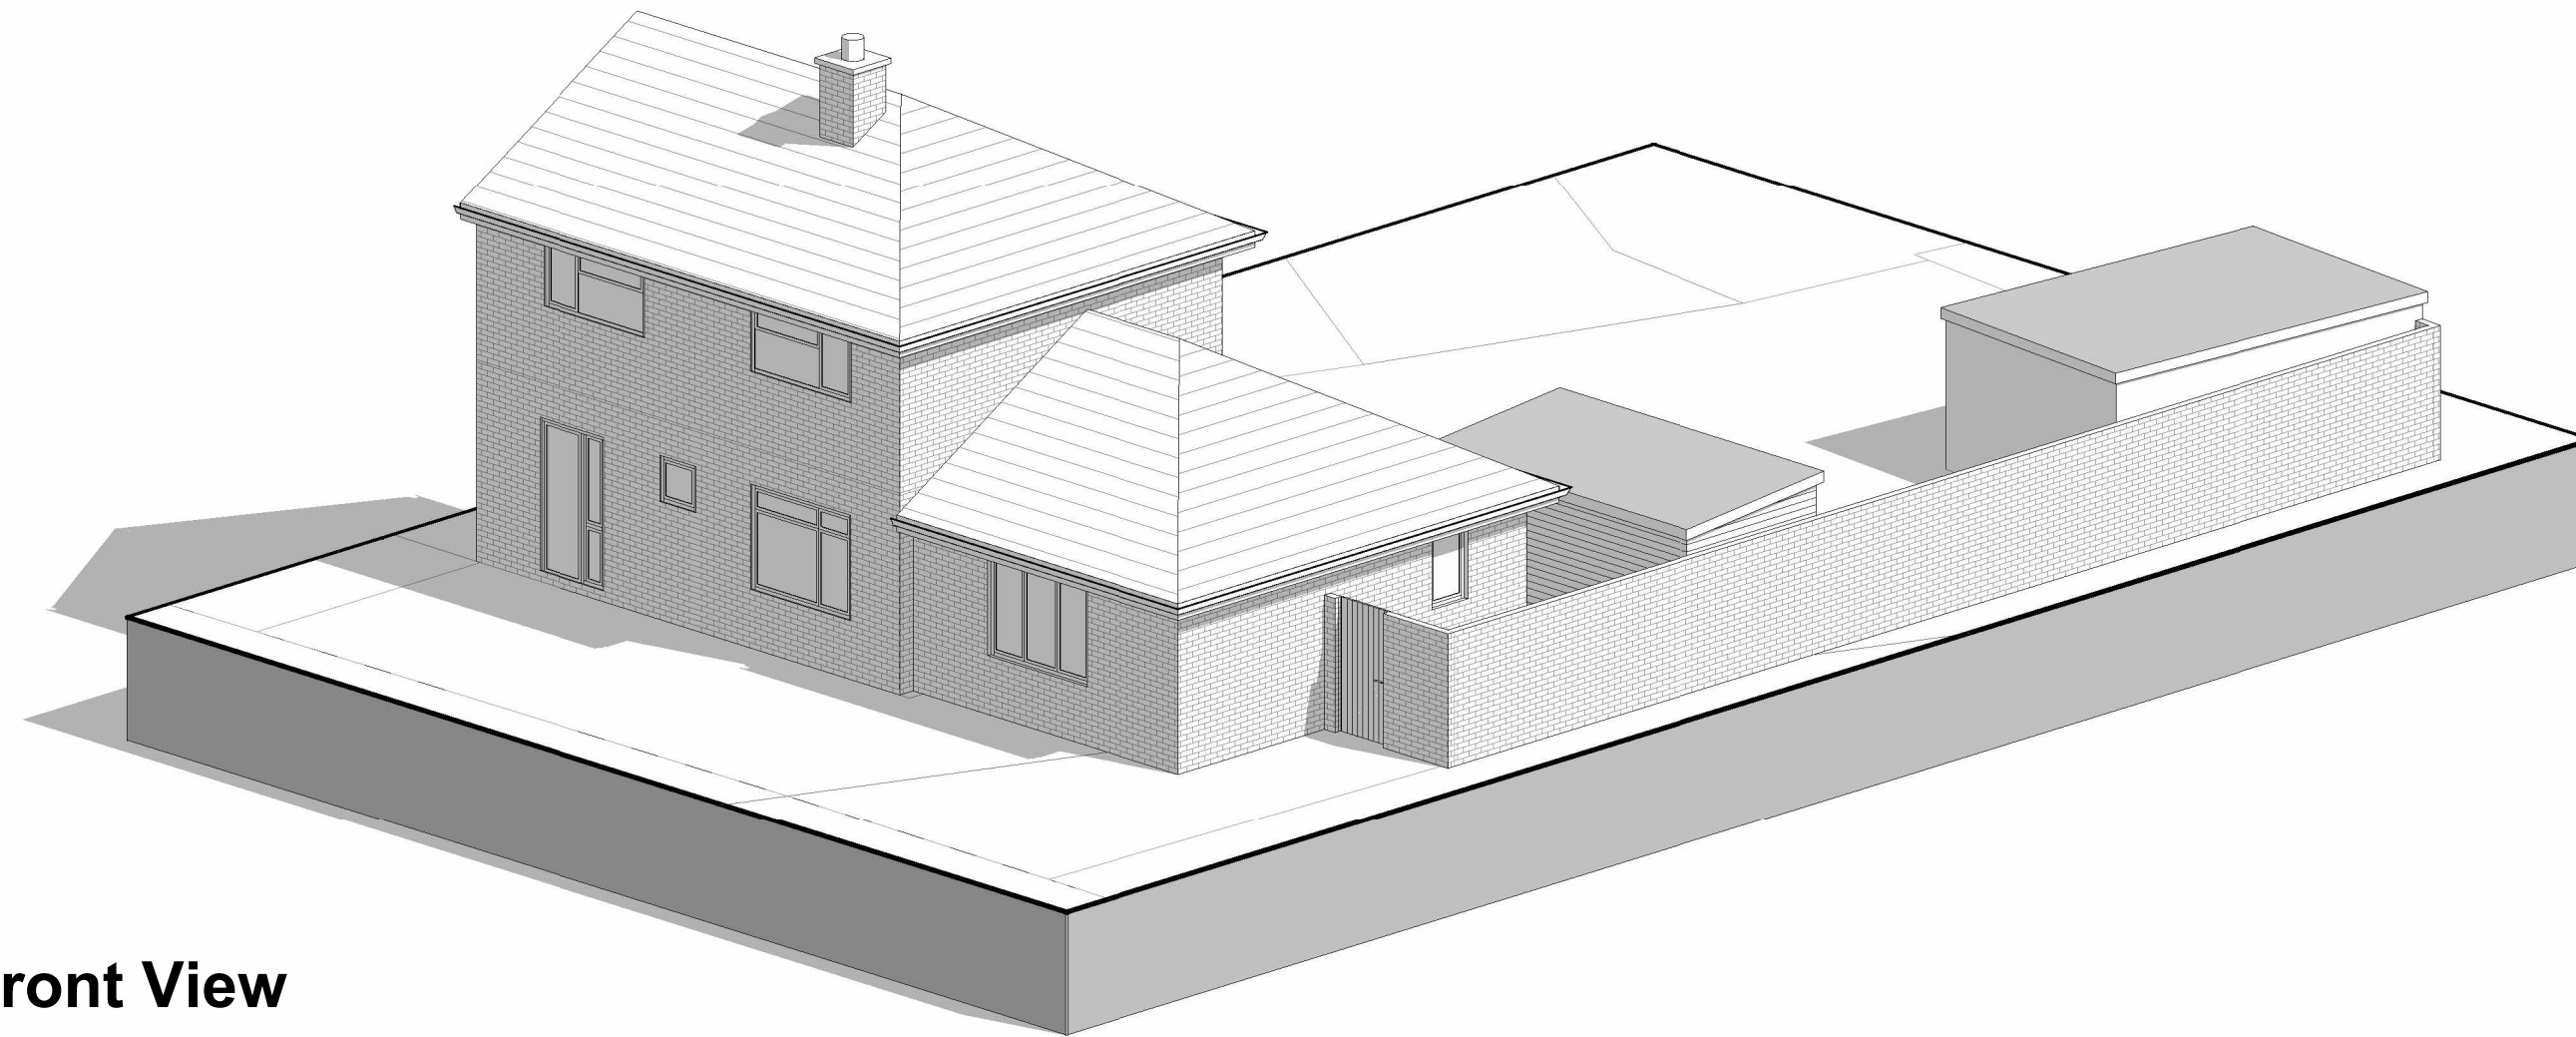

Front View

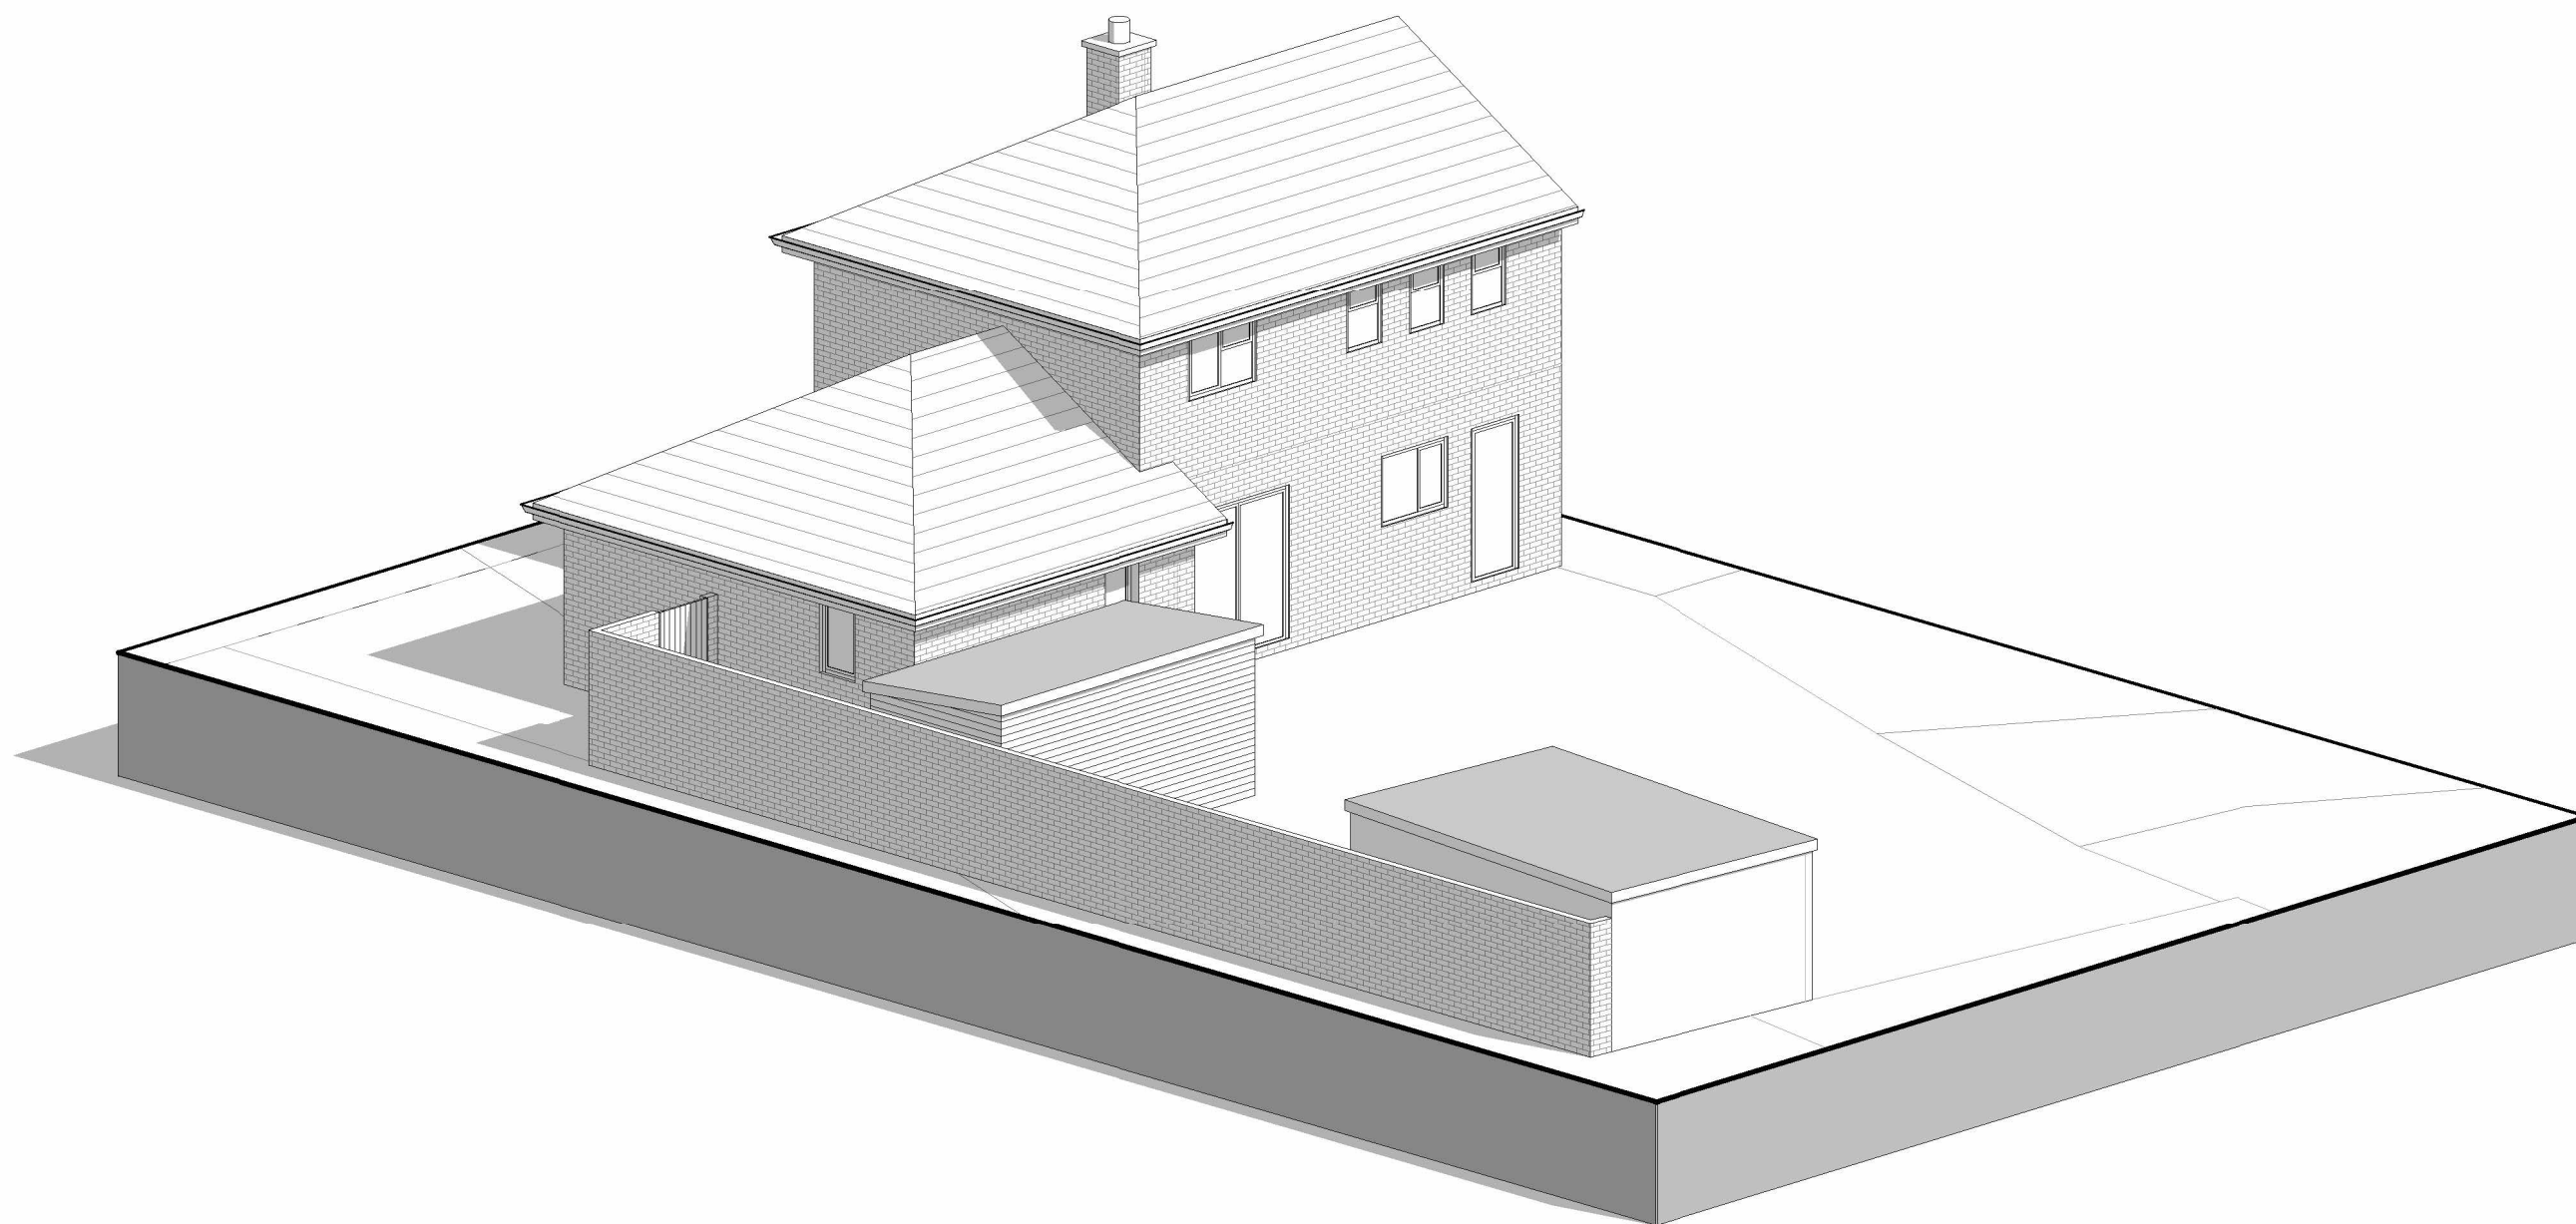

Rear View

B	Revised to Client Comment	YAH	JP	28/05/21
A	First Draft	YAH	JP	21/05/21
Rev	Description	Drw	Chk	Date

PLANNING



C&L Management
 Albon A4 Daedalus Park
 Daedalus Drive
 Lee-on-the-Solent
 Hampshire
 PO13 9FX

☎ 01329 668122 🌐 candlmanagement.co.uk

Client
 Mr & Mrs Adamson

Project
 10 Turner Avenue
 Gosport
 PO13 0BU

Title
 3D Views

Drawing Number **Revision**
 1113 - 303 B

Scale
 / A2