


Planning

This drawing has been prepared for workstages up to planning application purposes only and is not intended "for construction". The 'scale bar' should only be used to check the drawing has been reproduced to the correct size. No responsibility can be accepted for errors made by others in "scaling" from this drawing.

Tyack Architects Ltd own copyright of the original design work in the drawings, documents and digital files which cannot be copied, loaned or disclosed without written agreement. Please refer to our Standard Terms of Business.

Scale 1 : 1250 50m

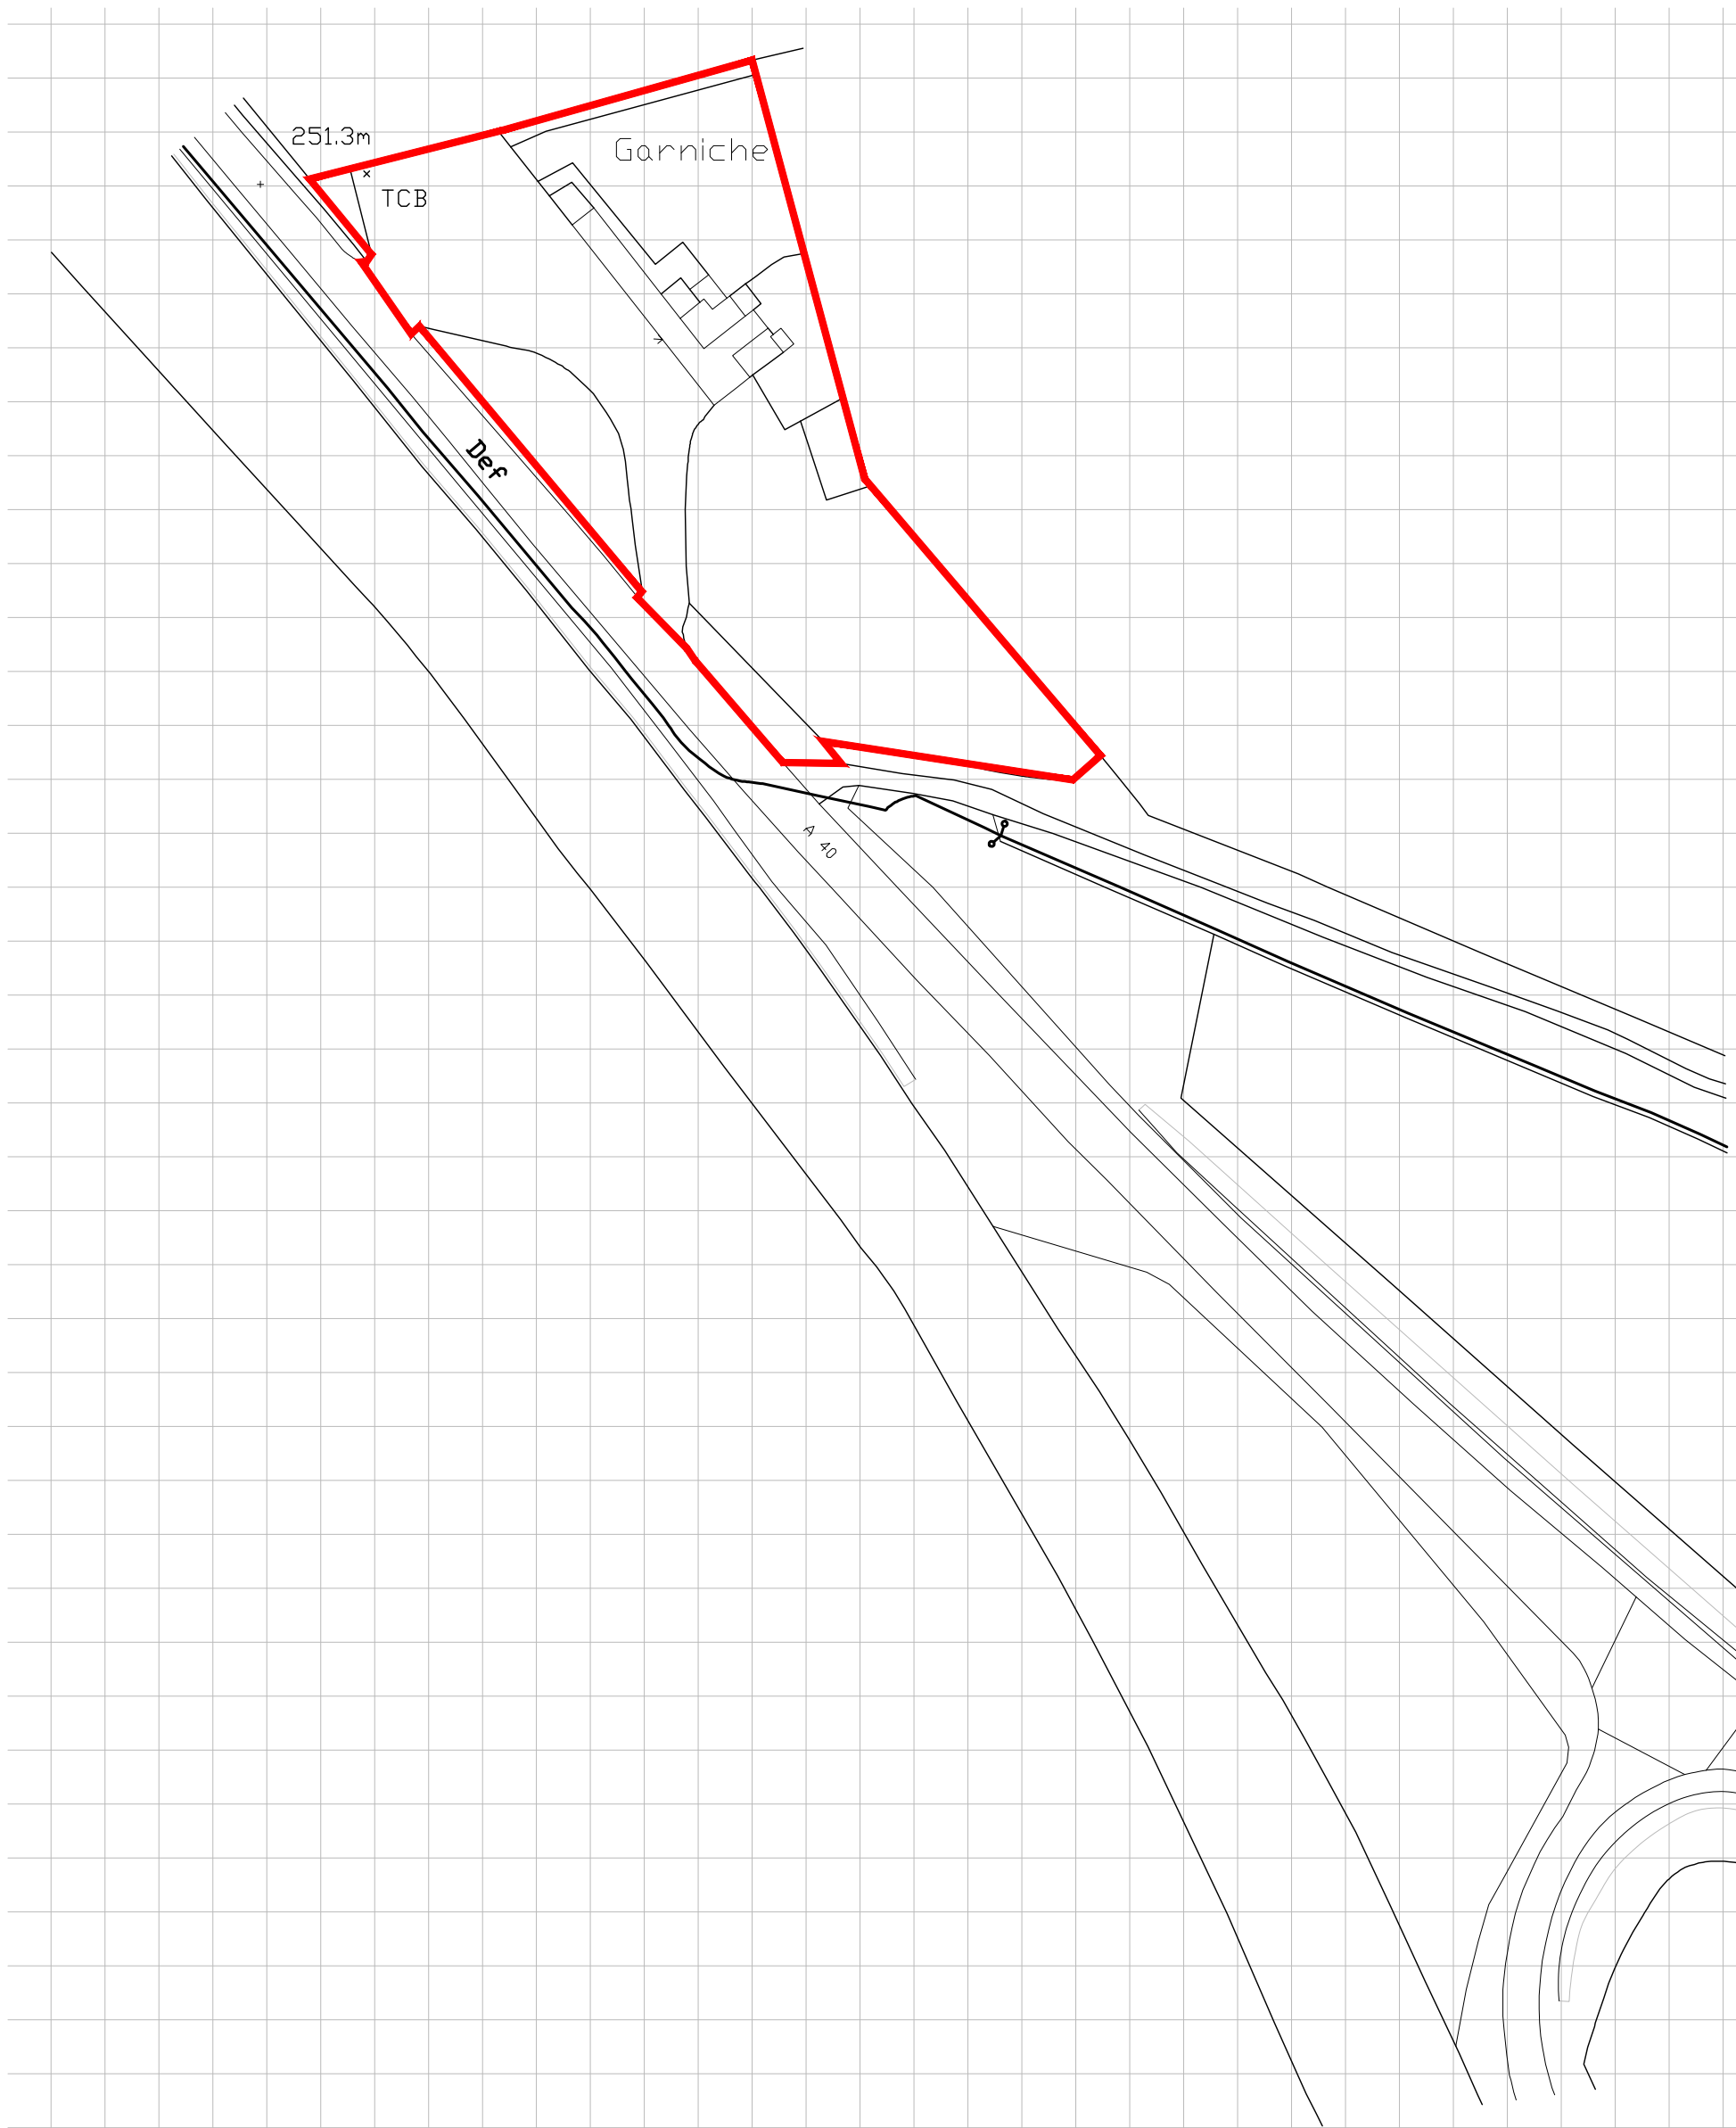

Ordnance Survey (c) Crown Copyright 2018. All rights reserved. Licence number 100022432



Tyack Architects Ltd  
The Mann Institute  
Oxford Street  
Moreton-in-Marsh  
Gloucestershire  
GL56 0LA  
t: 01608 650 490  
f: 01608 651 863  
e: mail@tyackarchitects.com  
w: tyackarchitects.com

revision description date by

**Planning**  
**Location Plan**  
The Puesdown Inn, Compton Abdale  
The Sailspire Partnership Ltd  
**Scale:** 1: 1250@A3 **Date:** April 2021  
**Drawn/Checked:** PS/DG **Drg No:** 2746-001 **Rev:**