




Key Plan

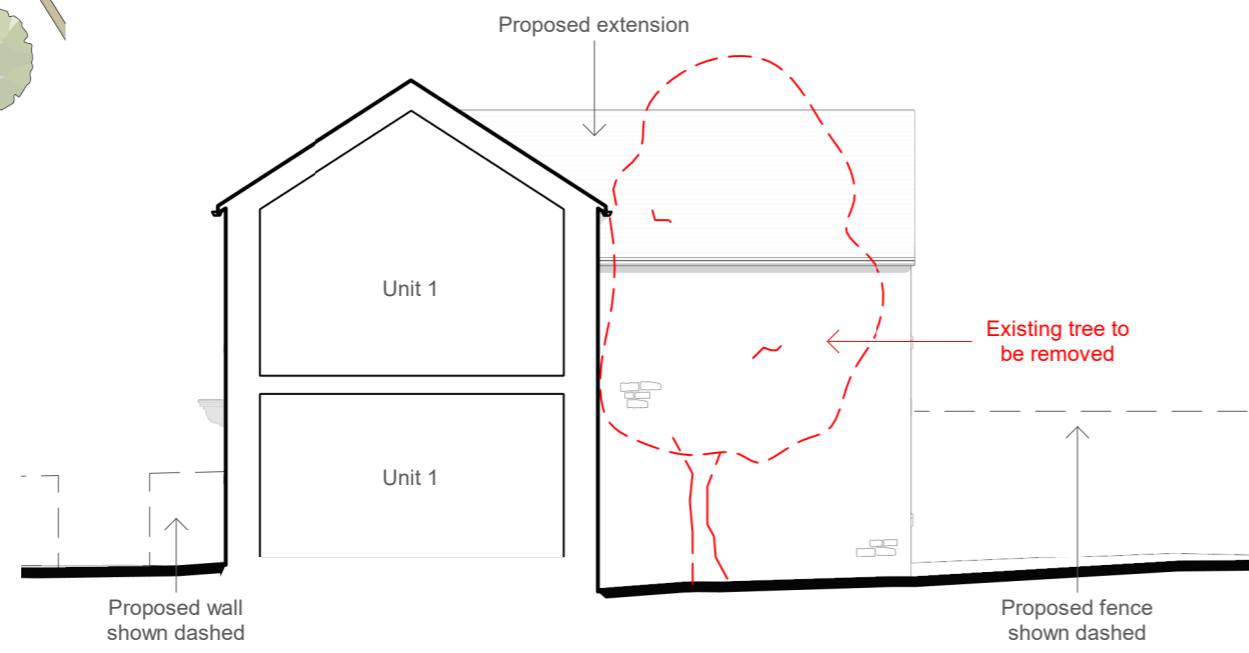


Internal Elevation 1

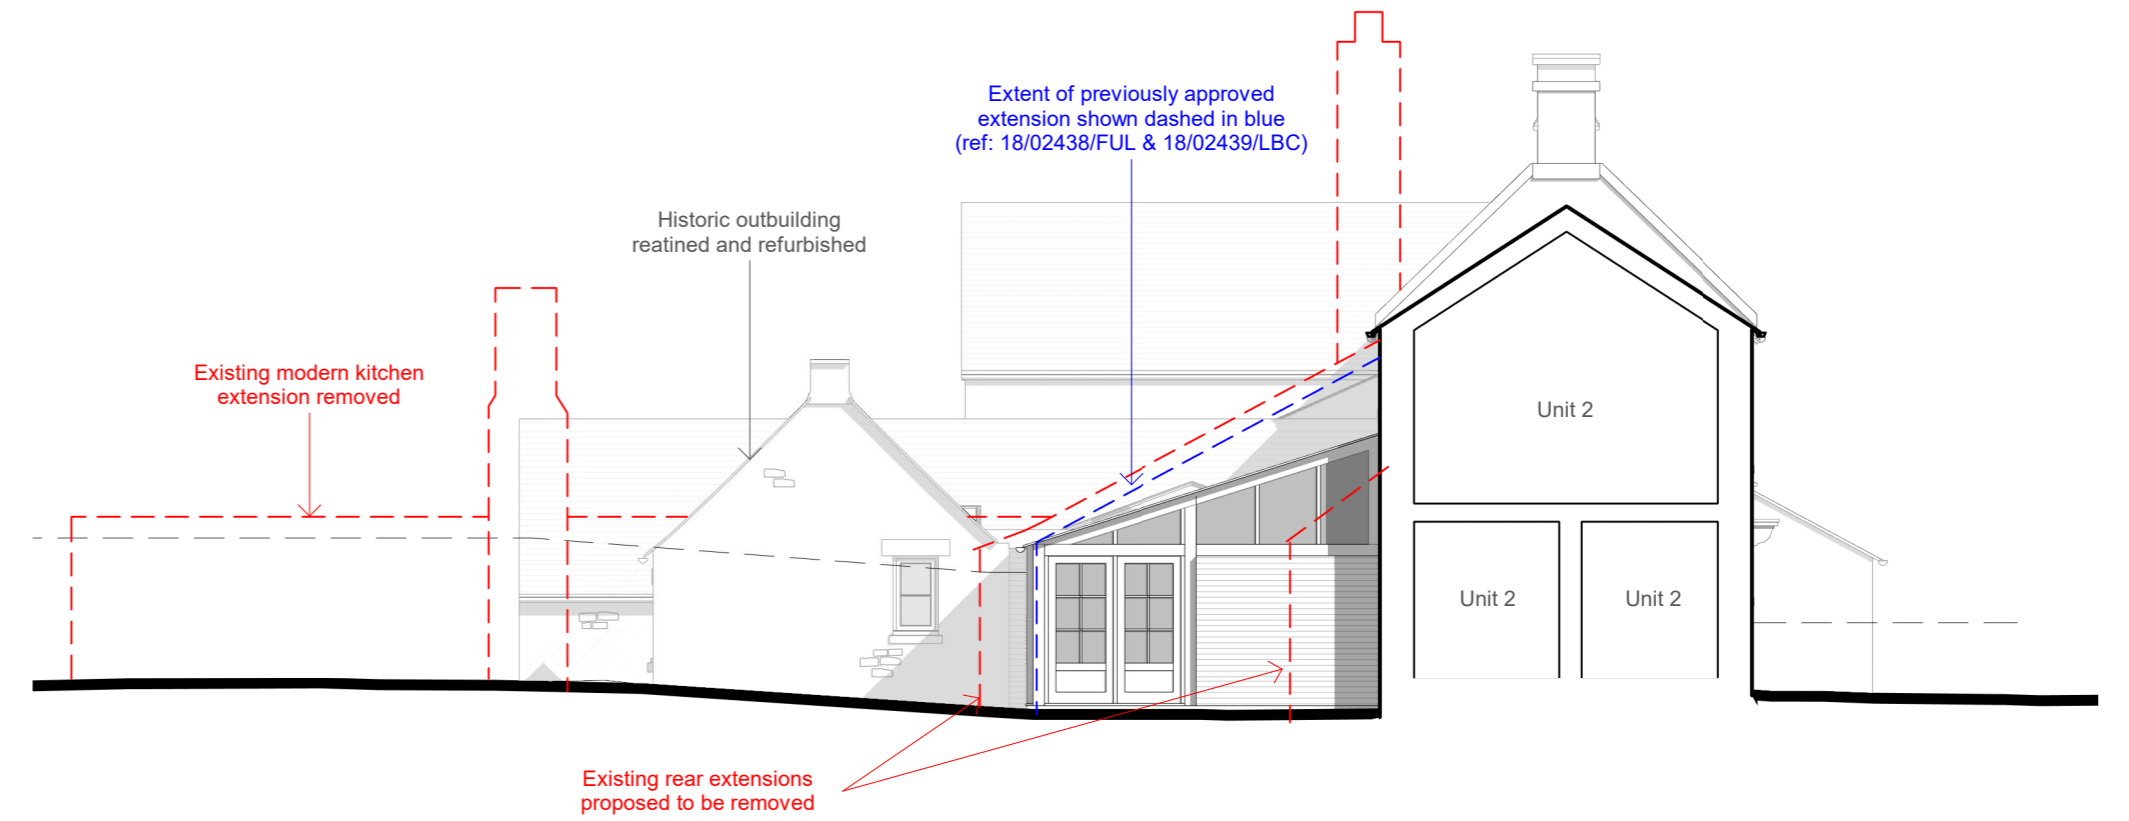

Internal Elevation 2

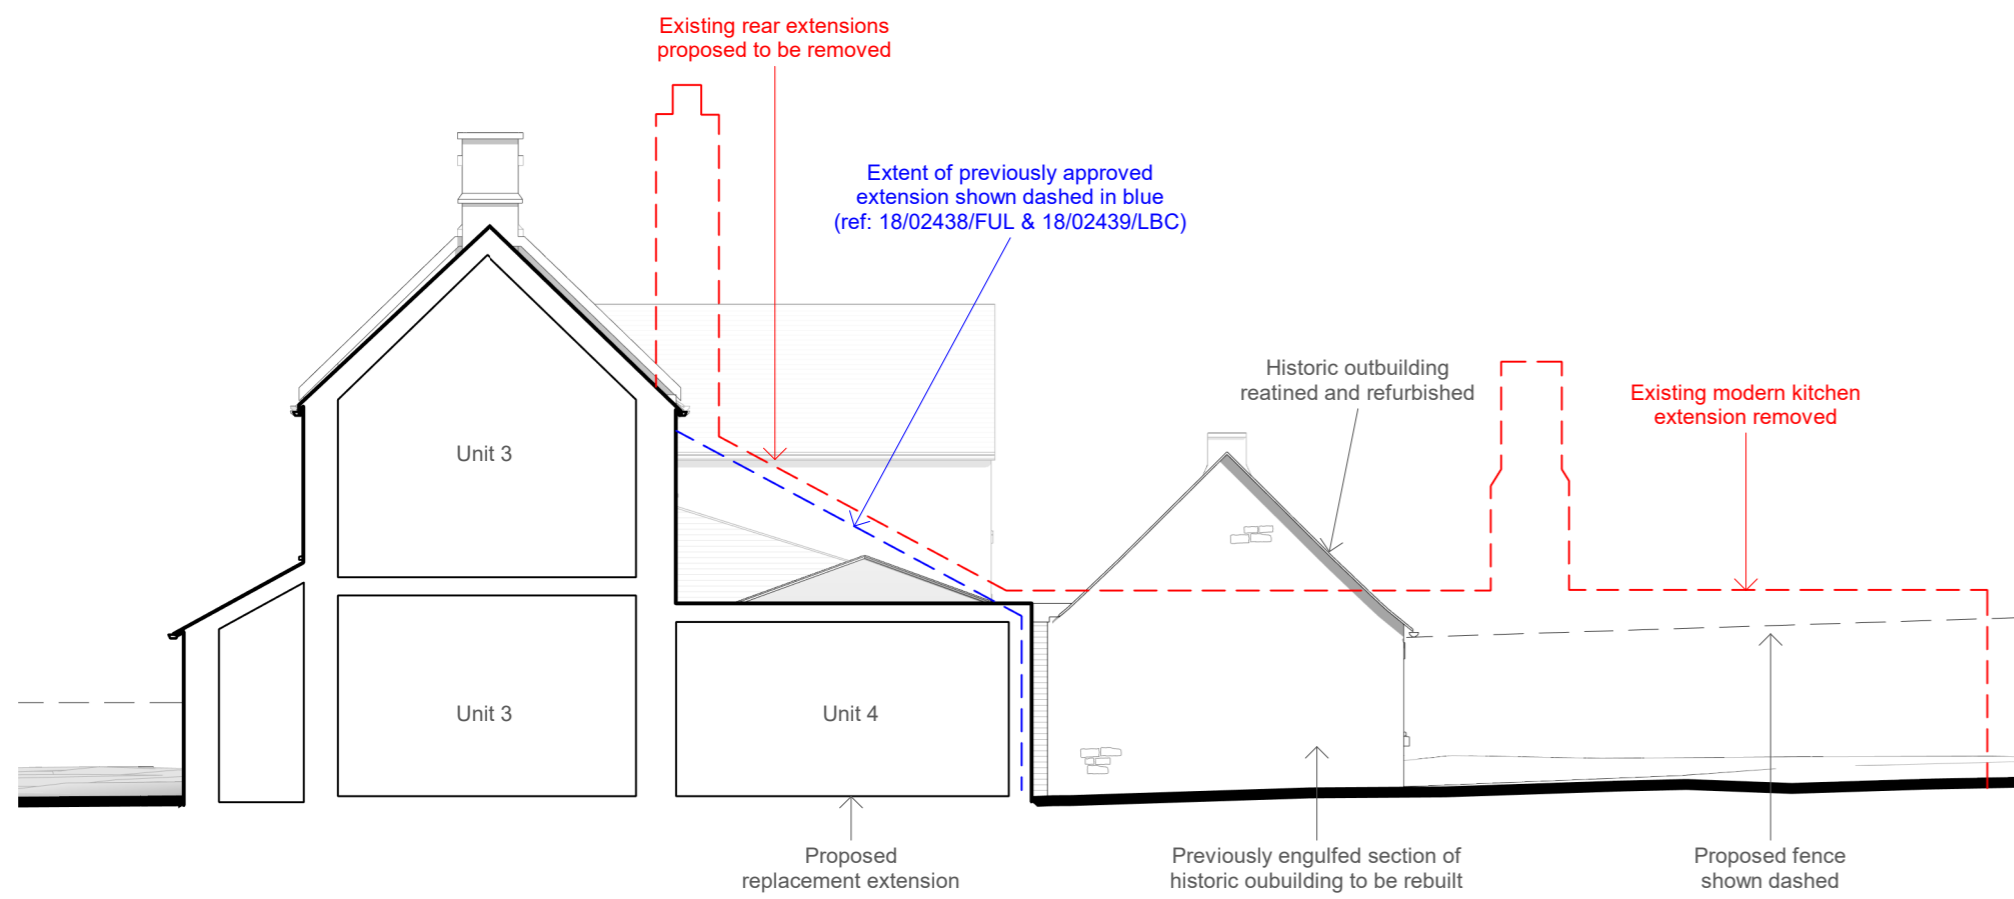

Internal Elevation 3

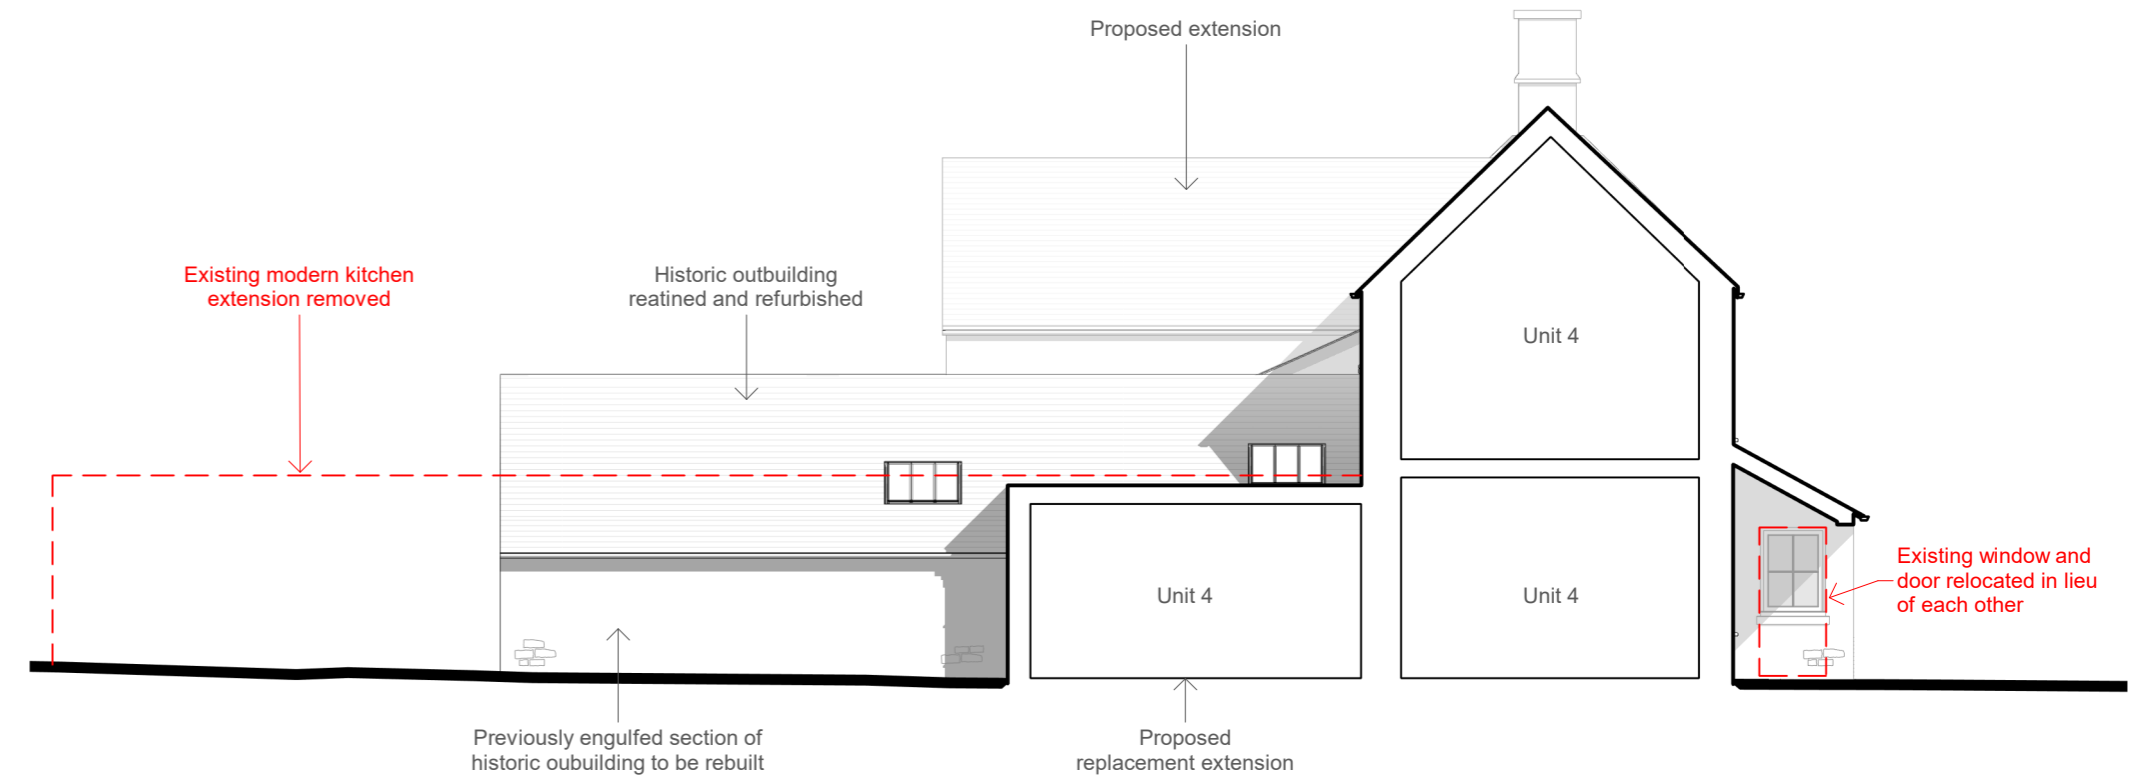

Internal Elevation 4

Planning
This drawing has been prepared for workstages up to planning application purposes only and is not intended "for construction". The "scale bar" should only be used to check the drawing has been reproduced to the correct size. No responsibility can be accepted for errors made by others in "scaling" from this drawing.

Tyack Architects Ltd own copyright of the original design work in the drawings, documents and digital files which cannot be copied, loaned or disclosed without written agreement. Please refer to our Standard Terms of Business.

Scale 1:100 5m

- Key**
- Proposed demolition
 - Previously approved extension ref: 18/02438/FUL & 18/02439/FUL



Copyright © Tyack Architects Ltd

Tyack Architects Ltd
The Mann Institute
Oxford Street
Monkton-in-Marsh
Gloucestershire
GL56 0LA

t: 01608 650 490
f: 01608 651 963
e: mail@tyackarchitects.com
w: tyackarchitects.com

Planning
Proposed Internal Elevations
The Puesdown Inn, Compton Abdale
The Sailspire Partnership Ltd
Scale: As indicated @ A2 Date: May 2021
Drawn/Checked: PS/DG Drg No: 2946-007 Rev: