


172 Moss Lane

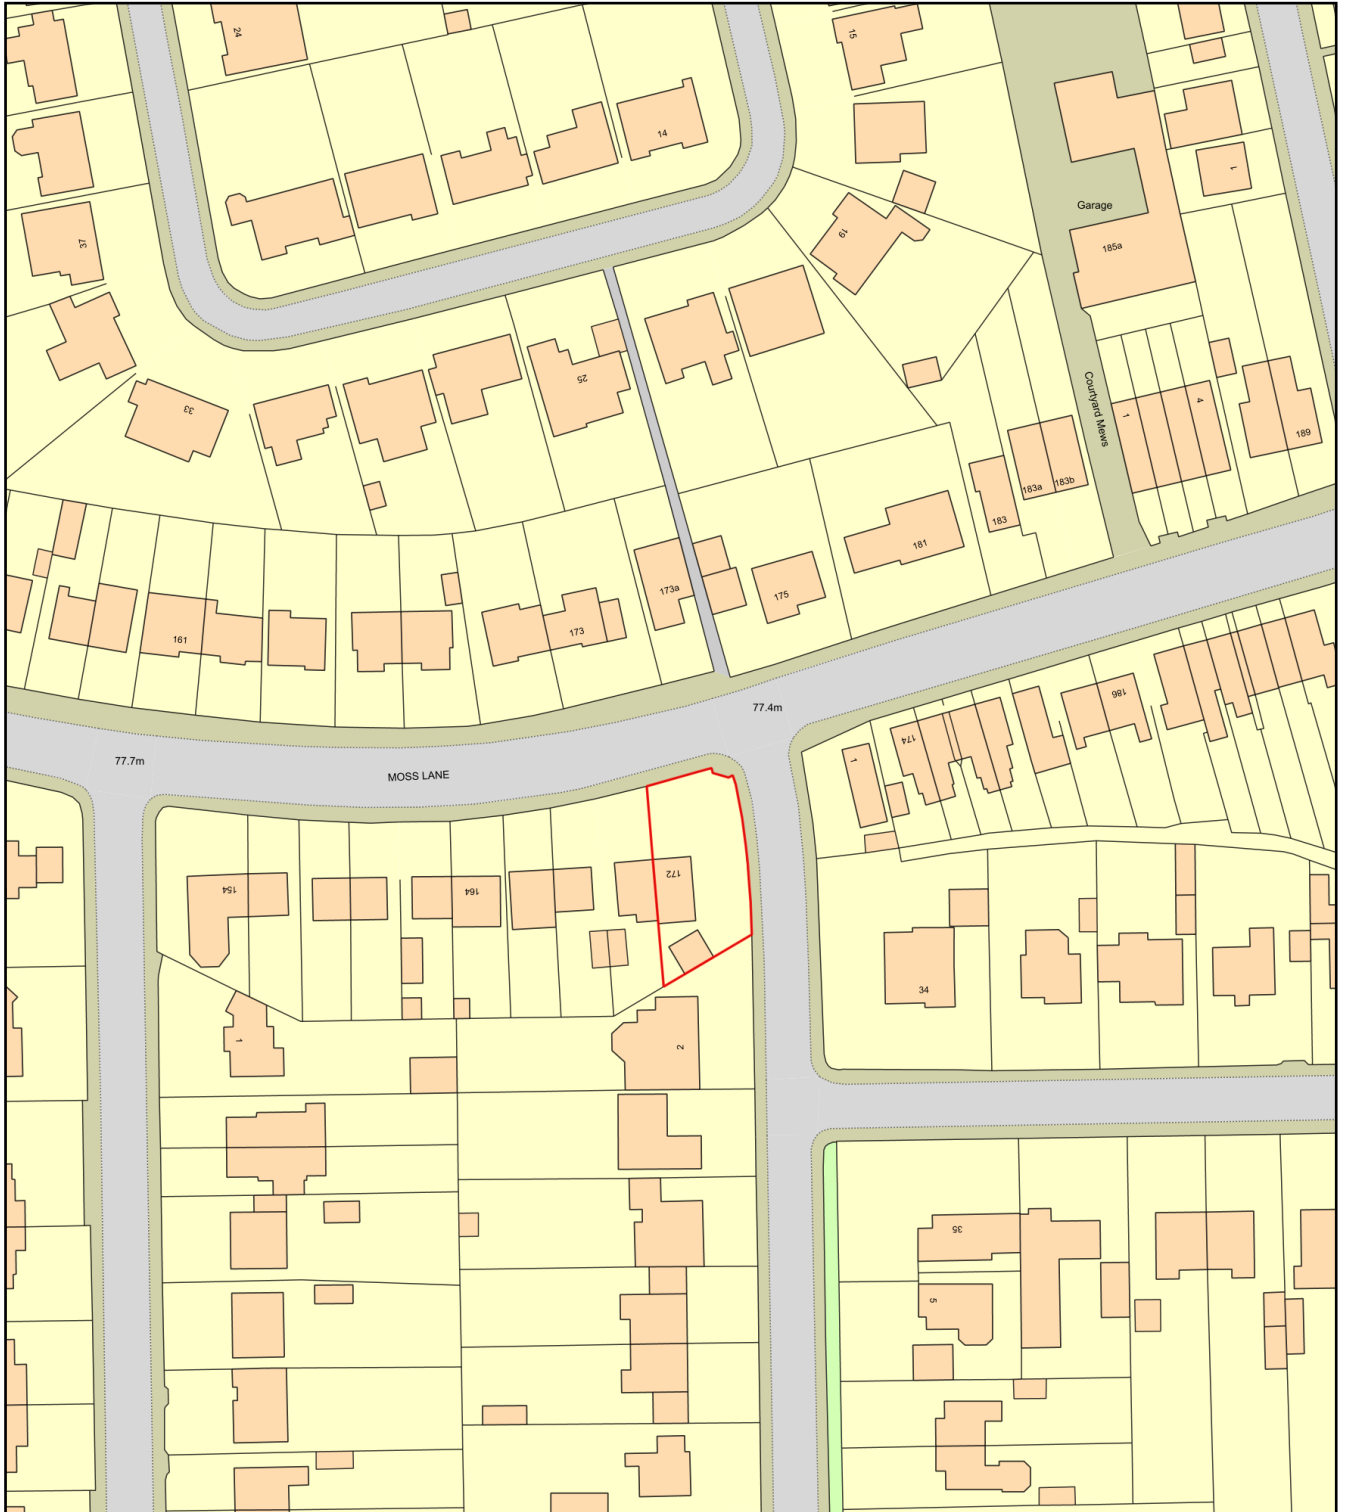

Plan Produced for: Mr & Mrs A Phoenix

Date Produced: 08 Jun 2021

Plan Reference Number: TQRQM21159151242509

Scale: 1:1250 @ A4