
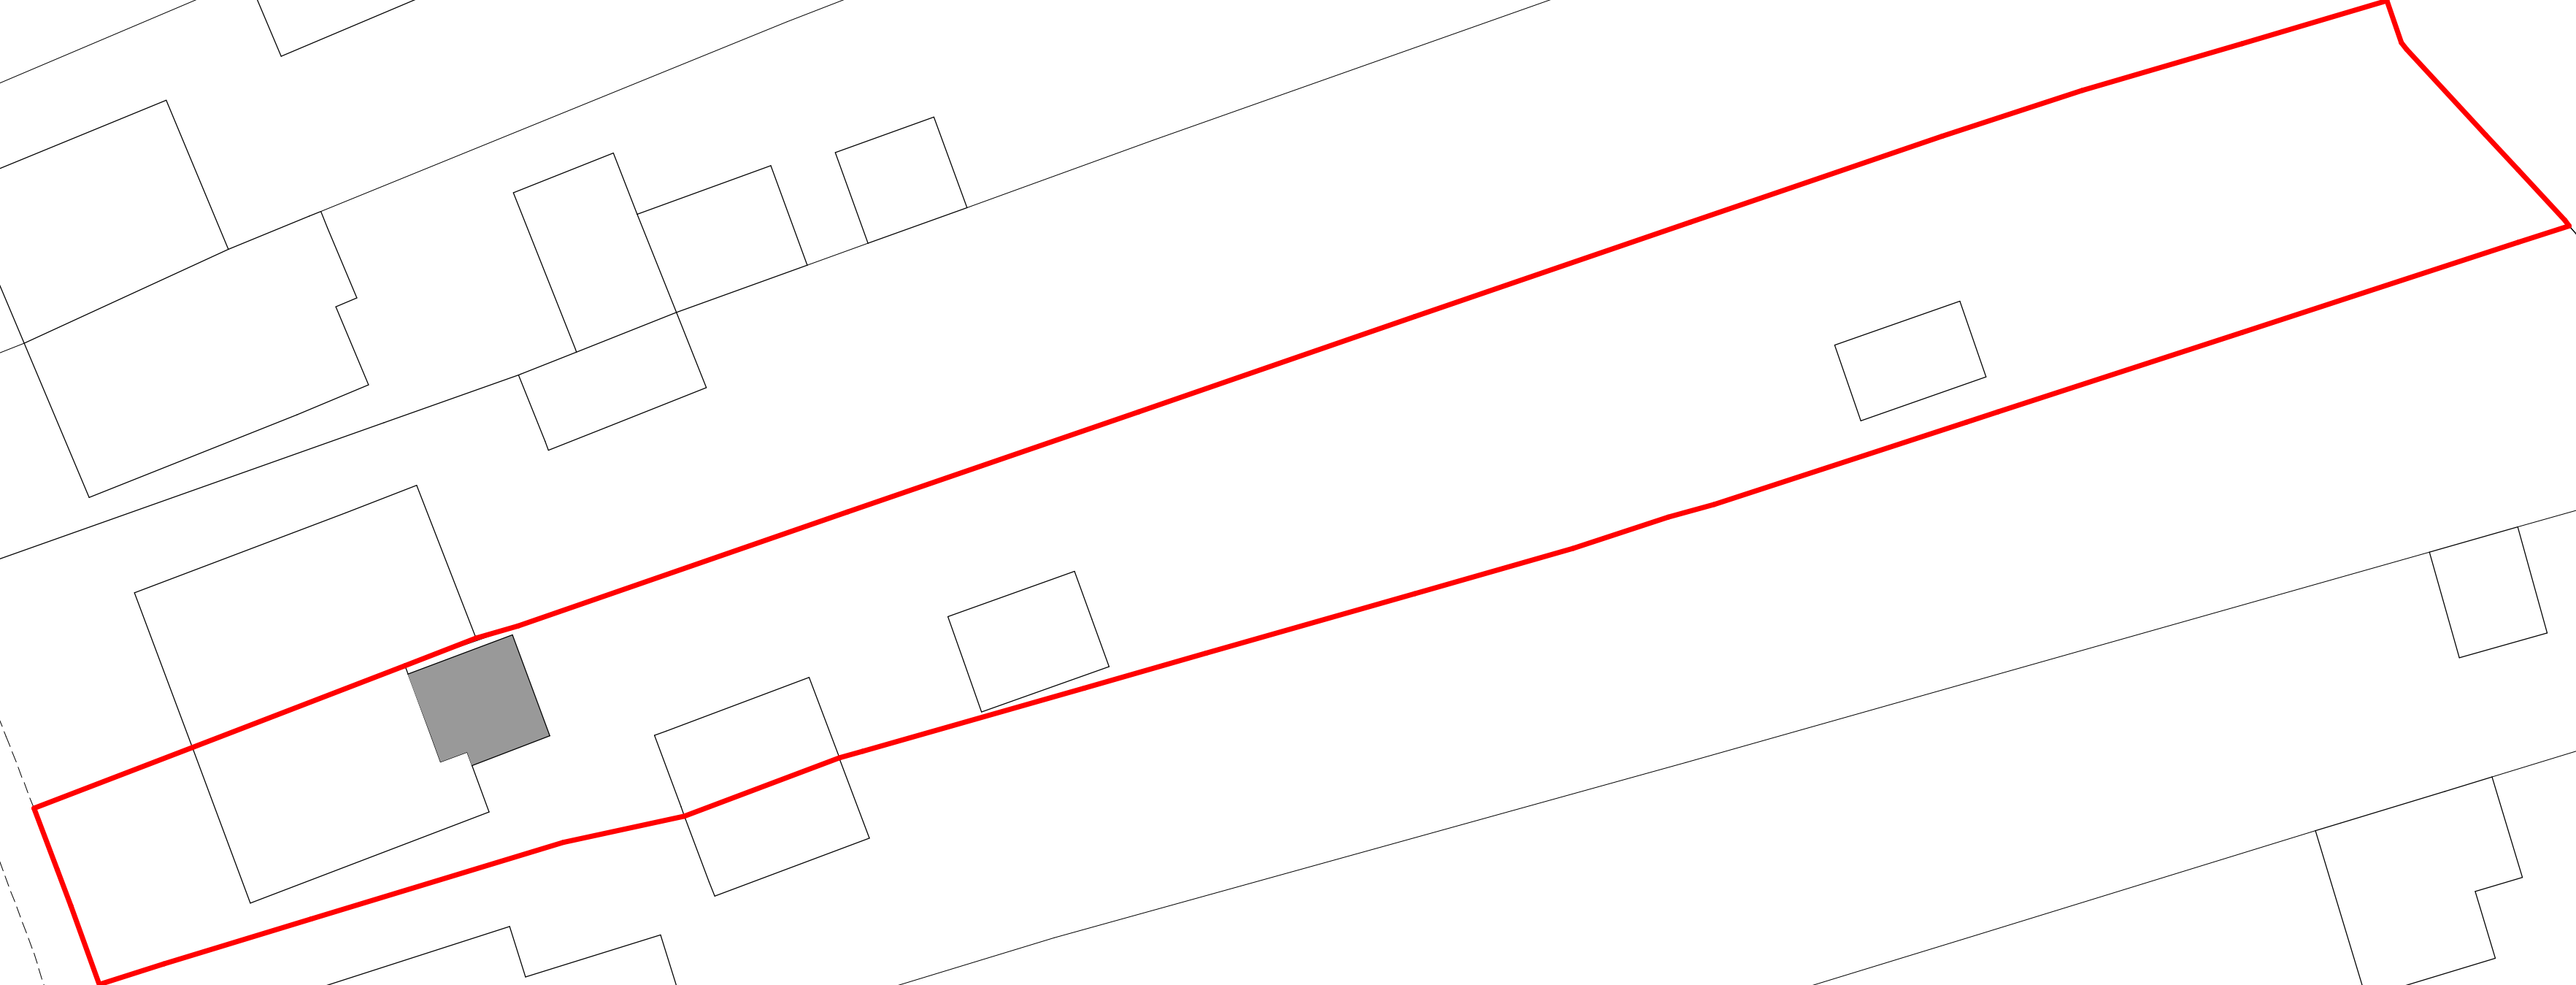


PENNINE ROAD

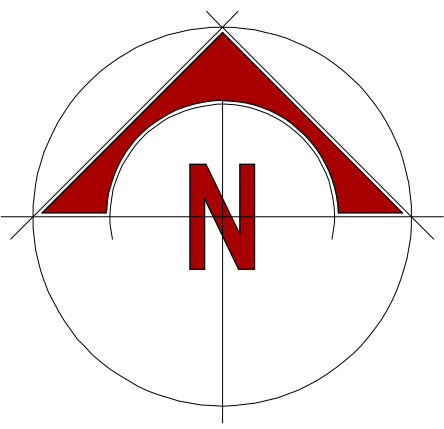

324

2

13

13a

Proposed site plan
1:200 scale at A1
9 Pennine Road, Woodley,
STOCKPORT, SK6 1JR