
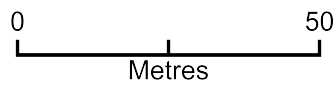


# Site location plan

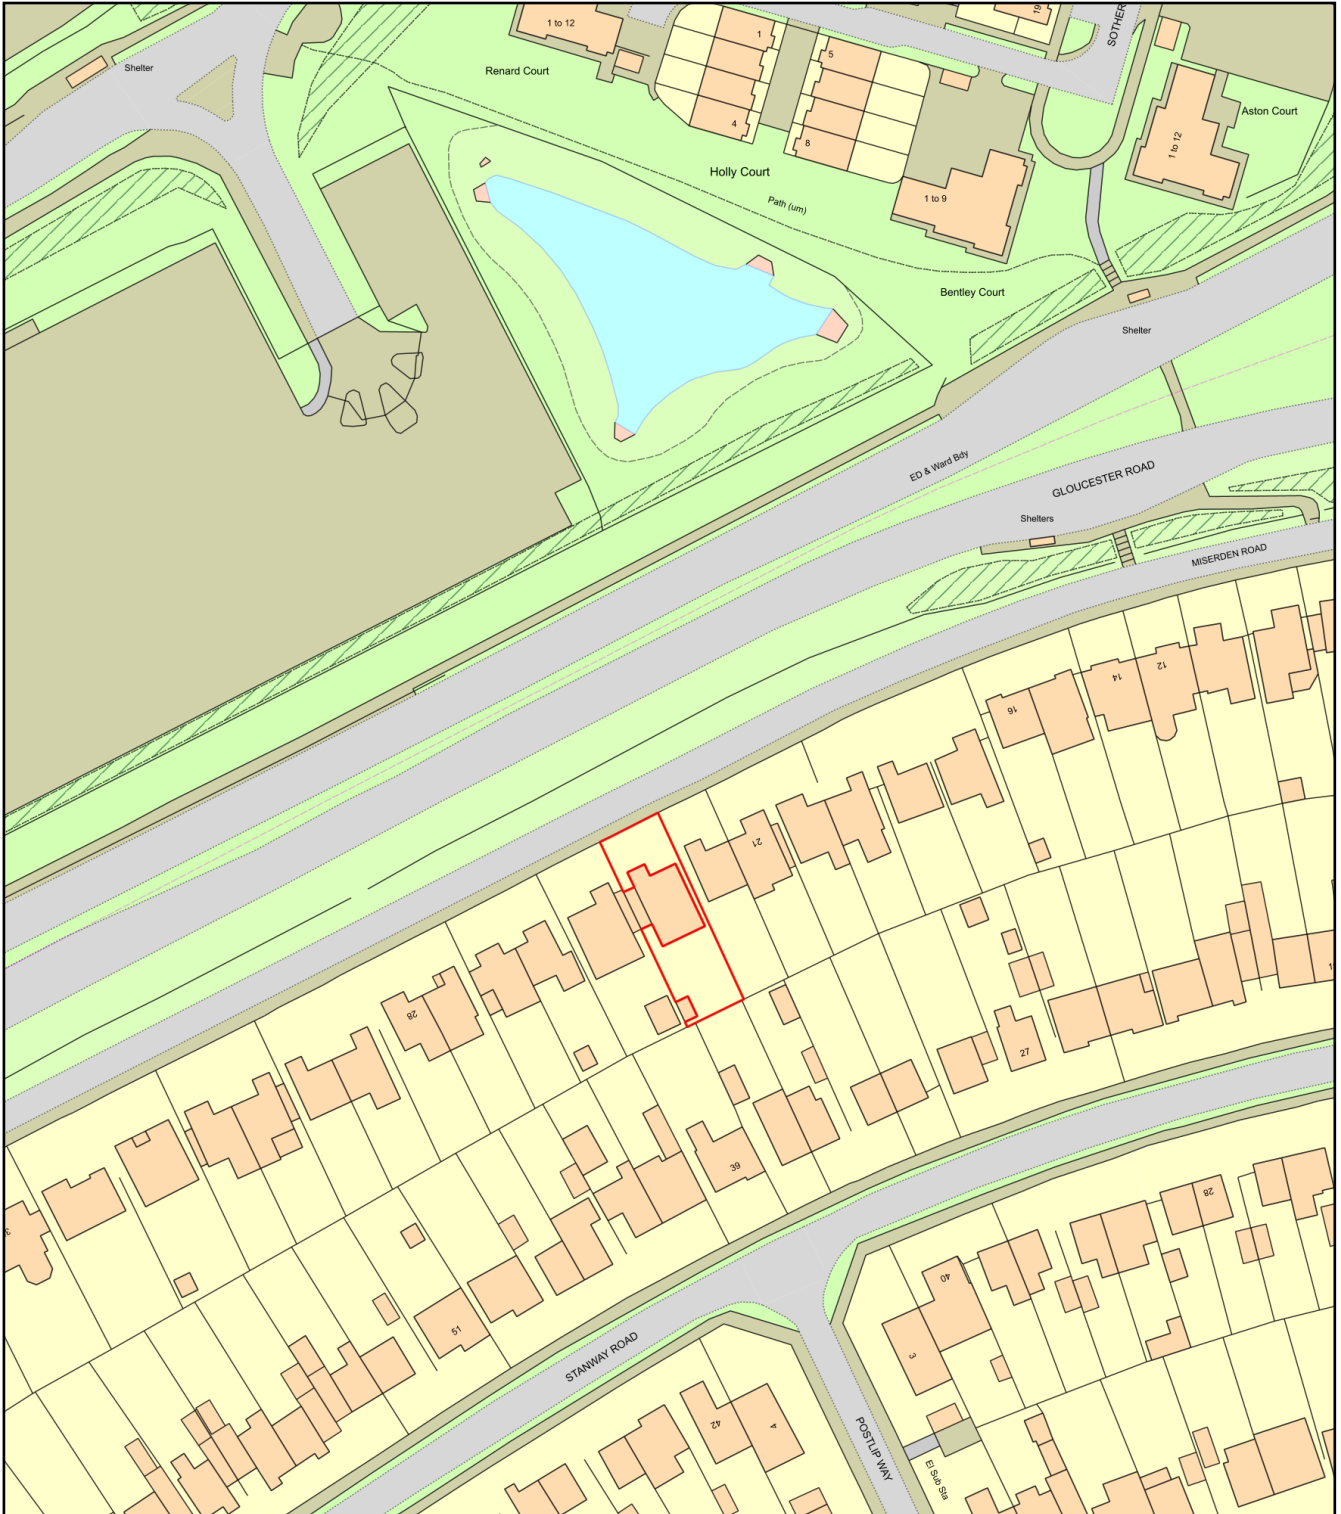

Plan Produced for: **Jemma Baker**  
Date Produced: 11 Jun 2021  
Plan Reference Number: TQRQM21162121340449  
Scale: 1:1250 @ A4