


EXISTING REAR ELEVATION

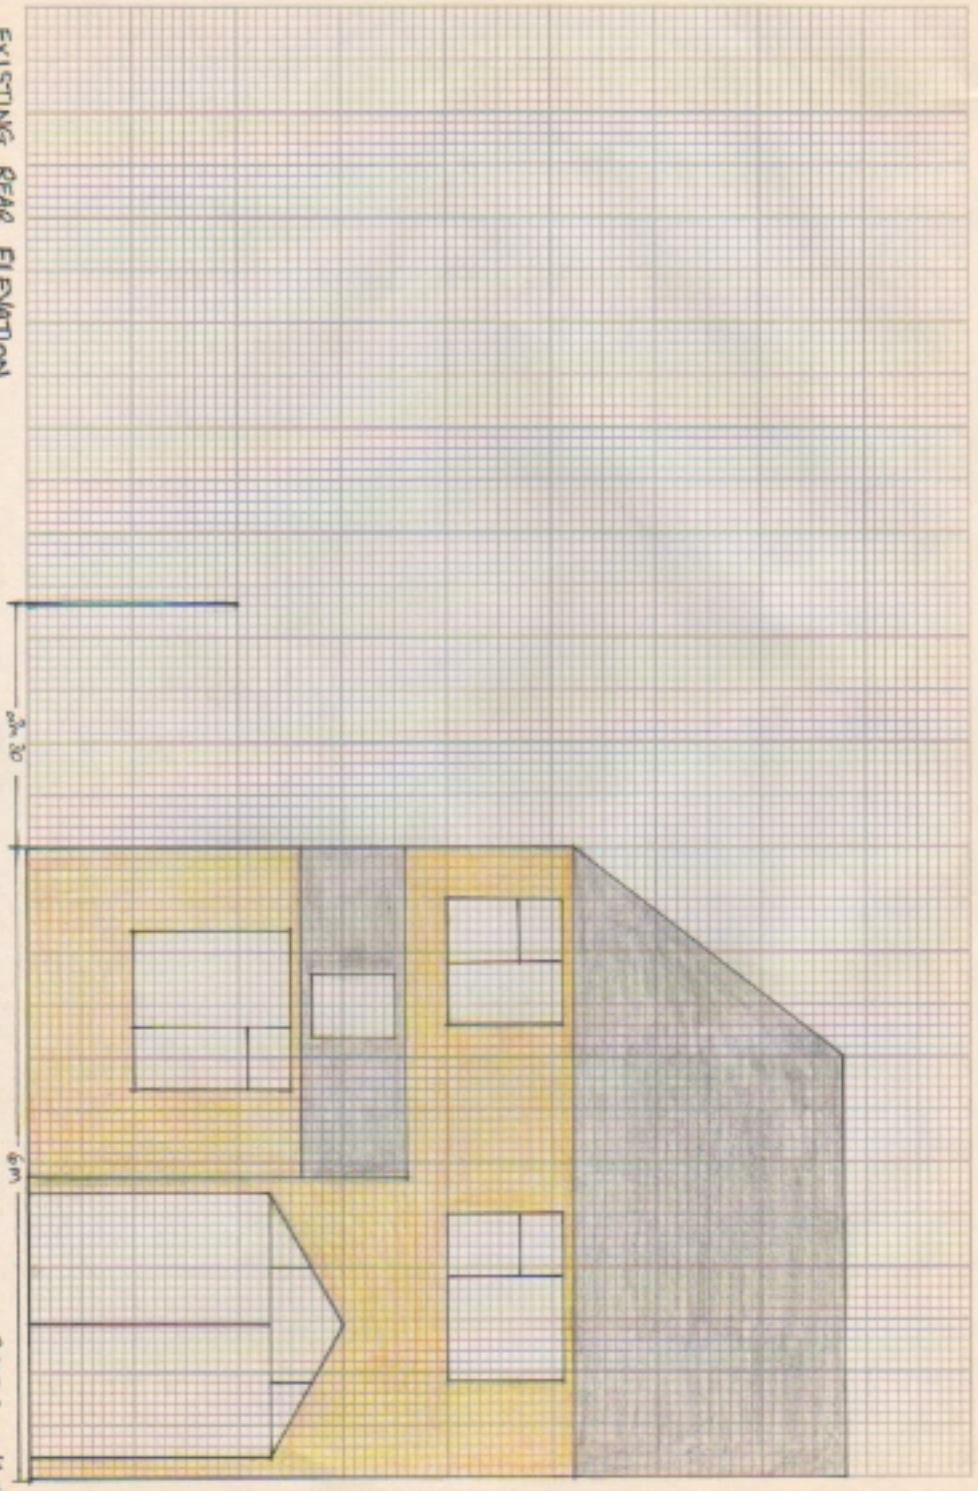

SCALE: 30m = 1cm