
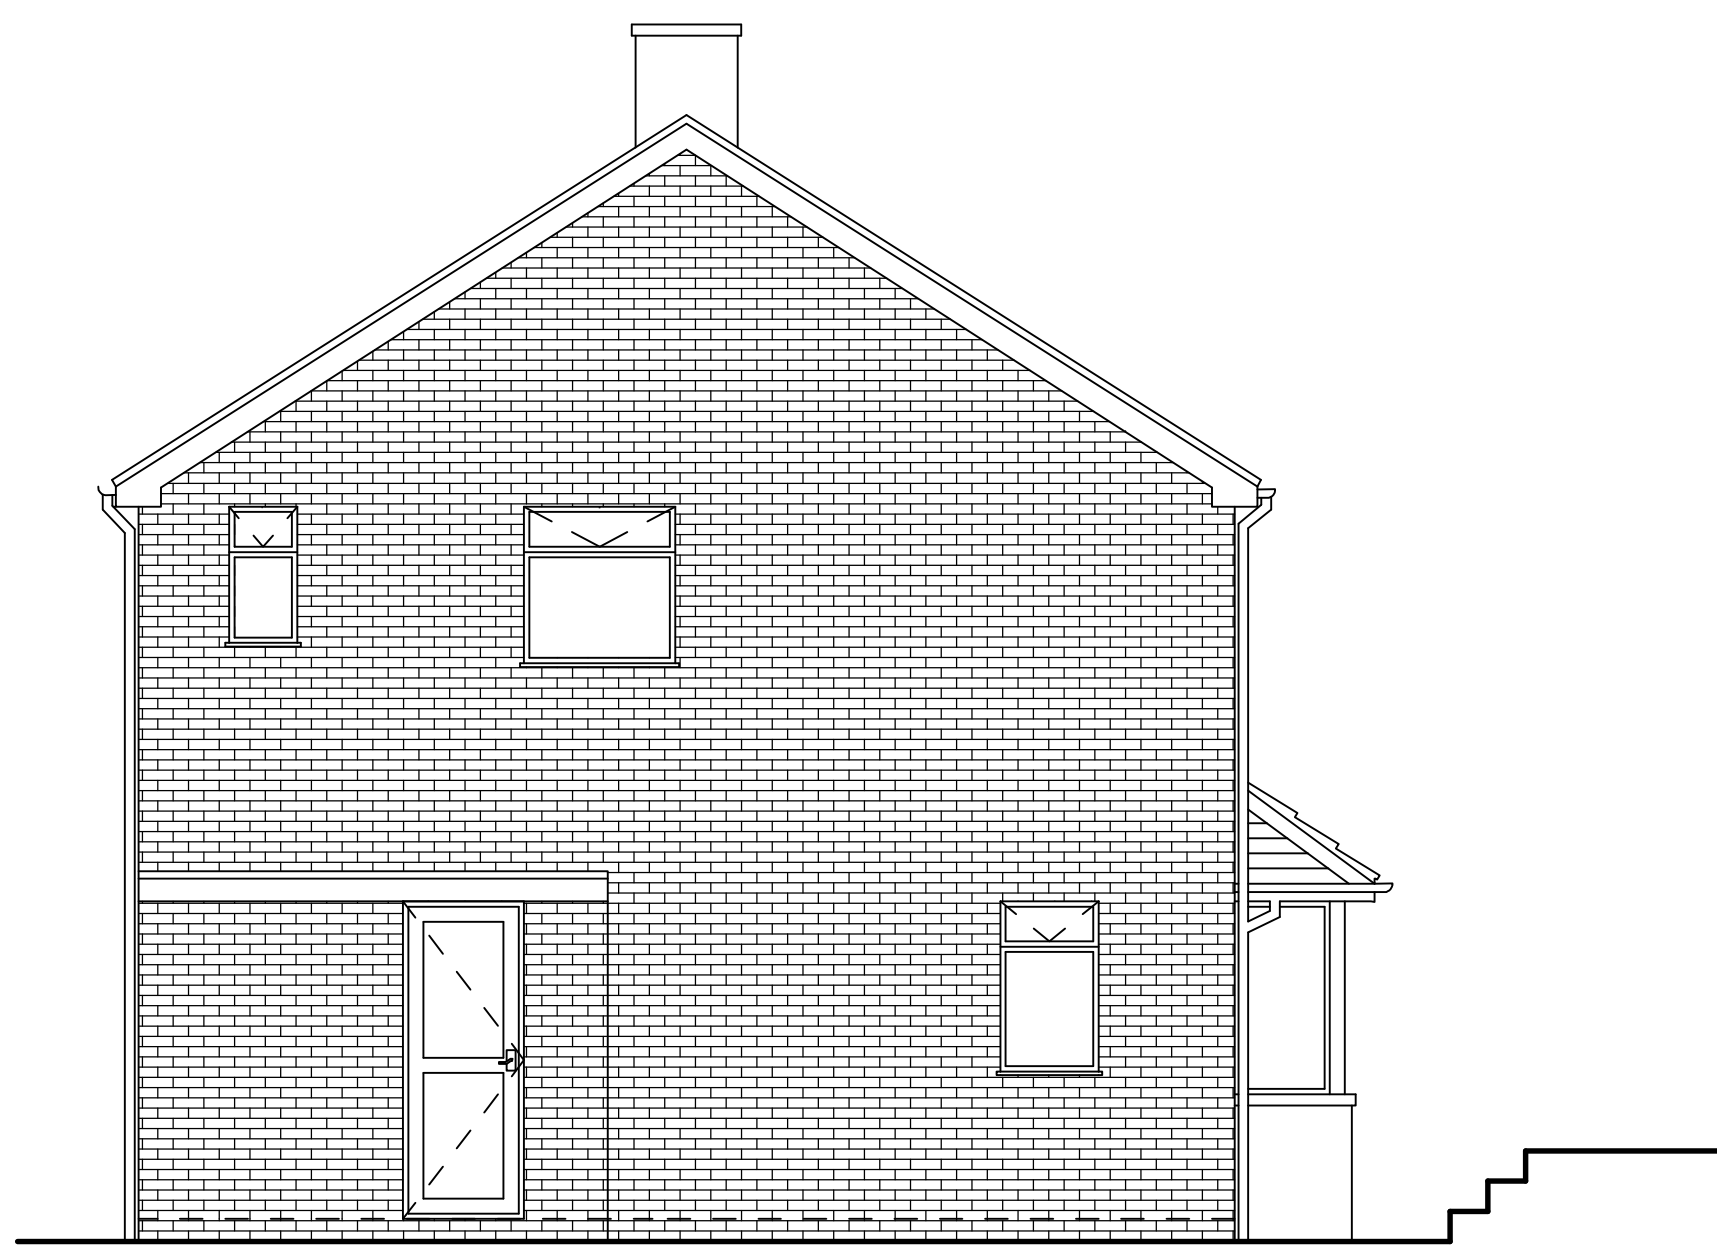
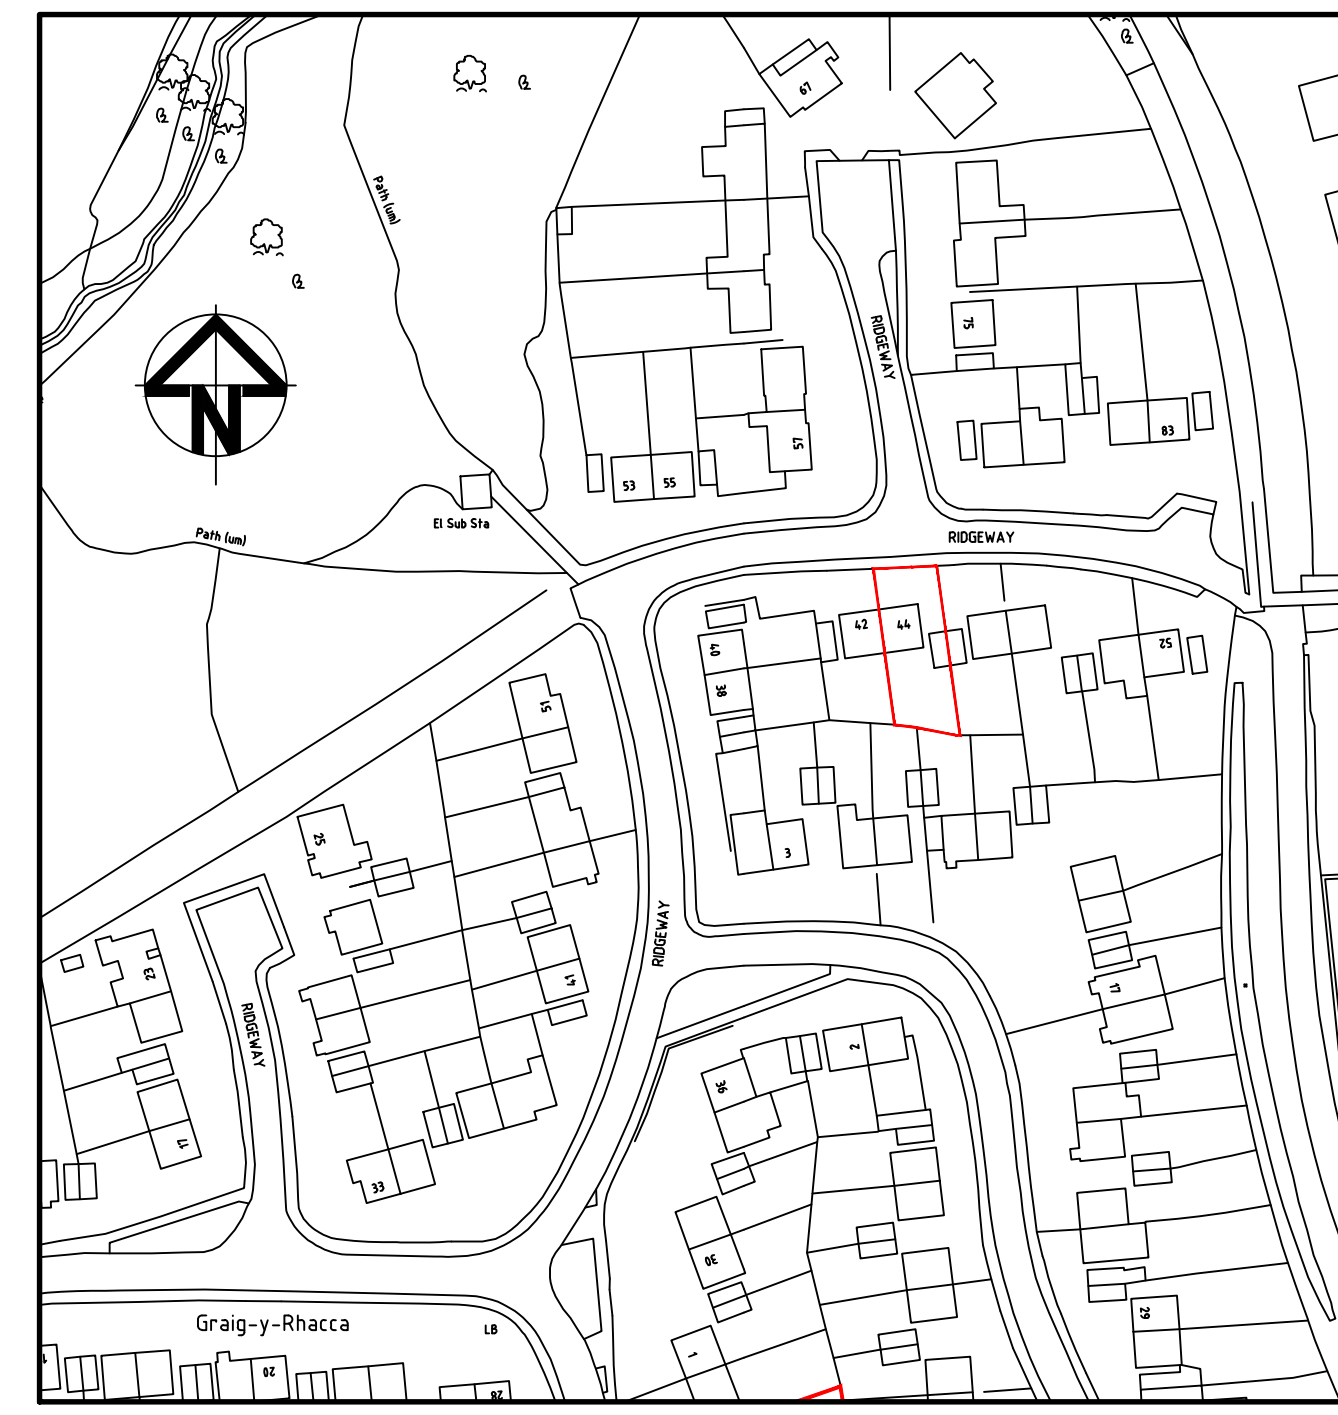


- NOTES:-**
- DO NOT SCALE FROM THIS DRAWING. USE FIGURED DIMENSIONS ONLY.
 - ALL DIMENSIONS IN MILLIMETERS UNLESS NOTED OTHERWISE.
 - ALL DIMENSIONS TO BE CHECKED ON SITE PRIOR TO CONSTRUCTION.
 - FOR PROPOSED PLAN, ELEVATIONS AND SECTIONS REFER TO DRAWING WO/101.

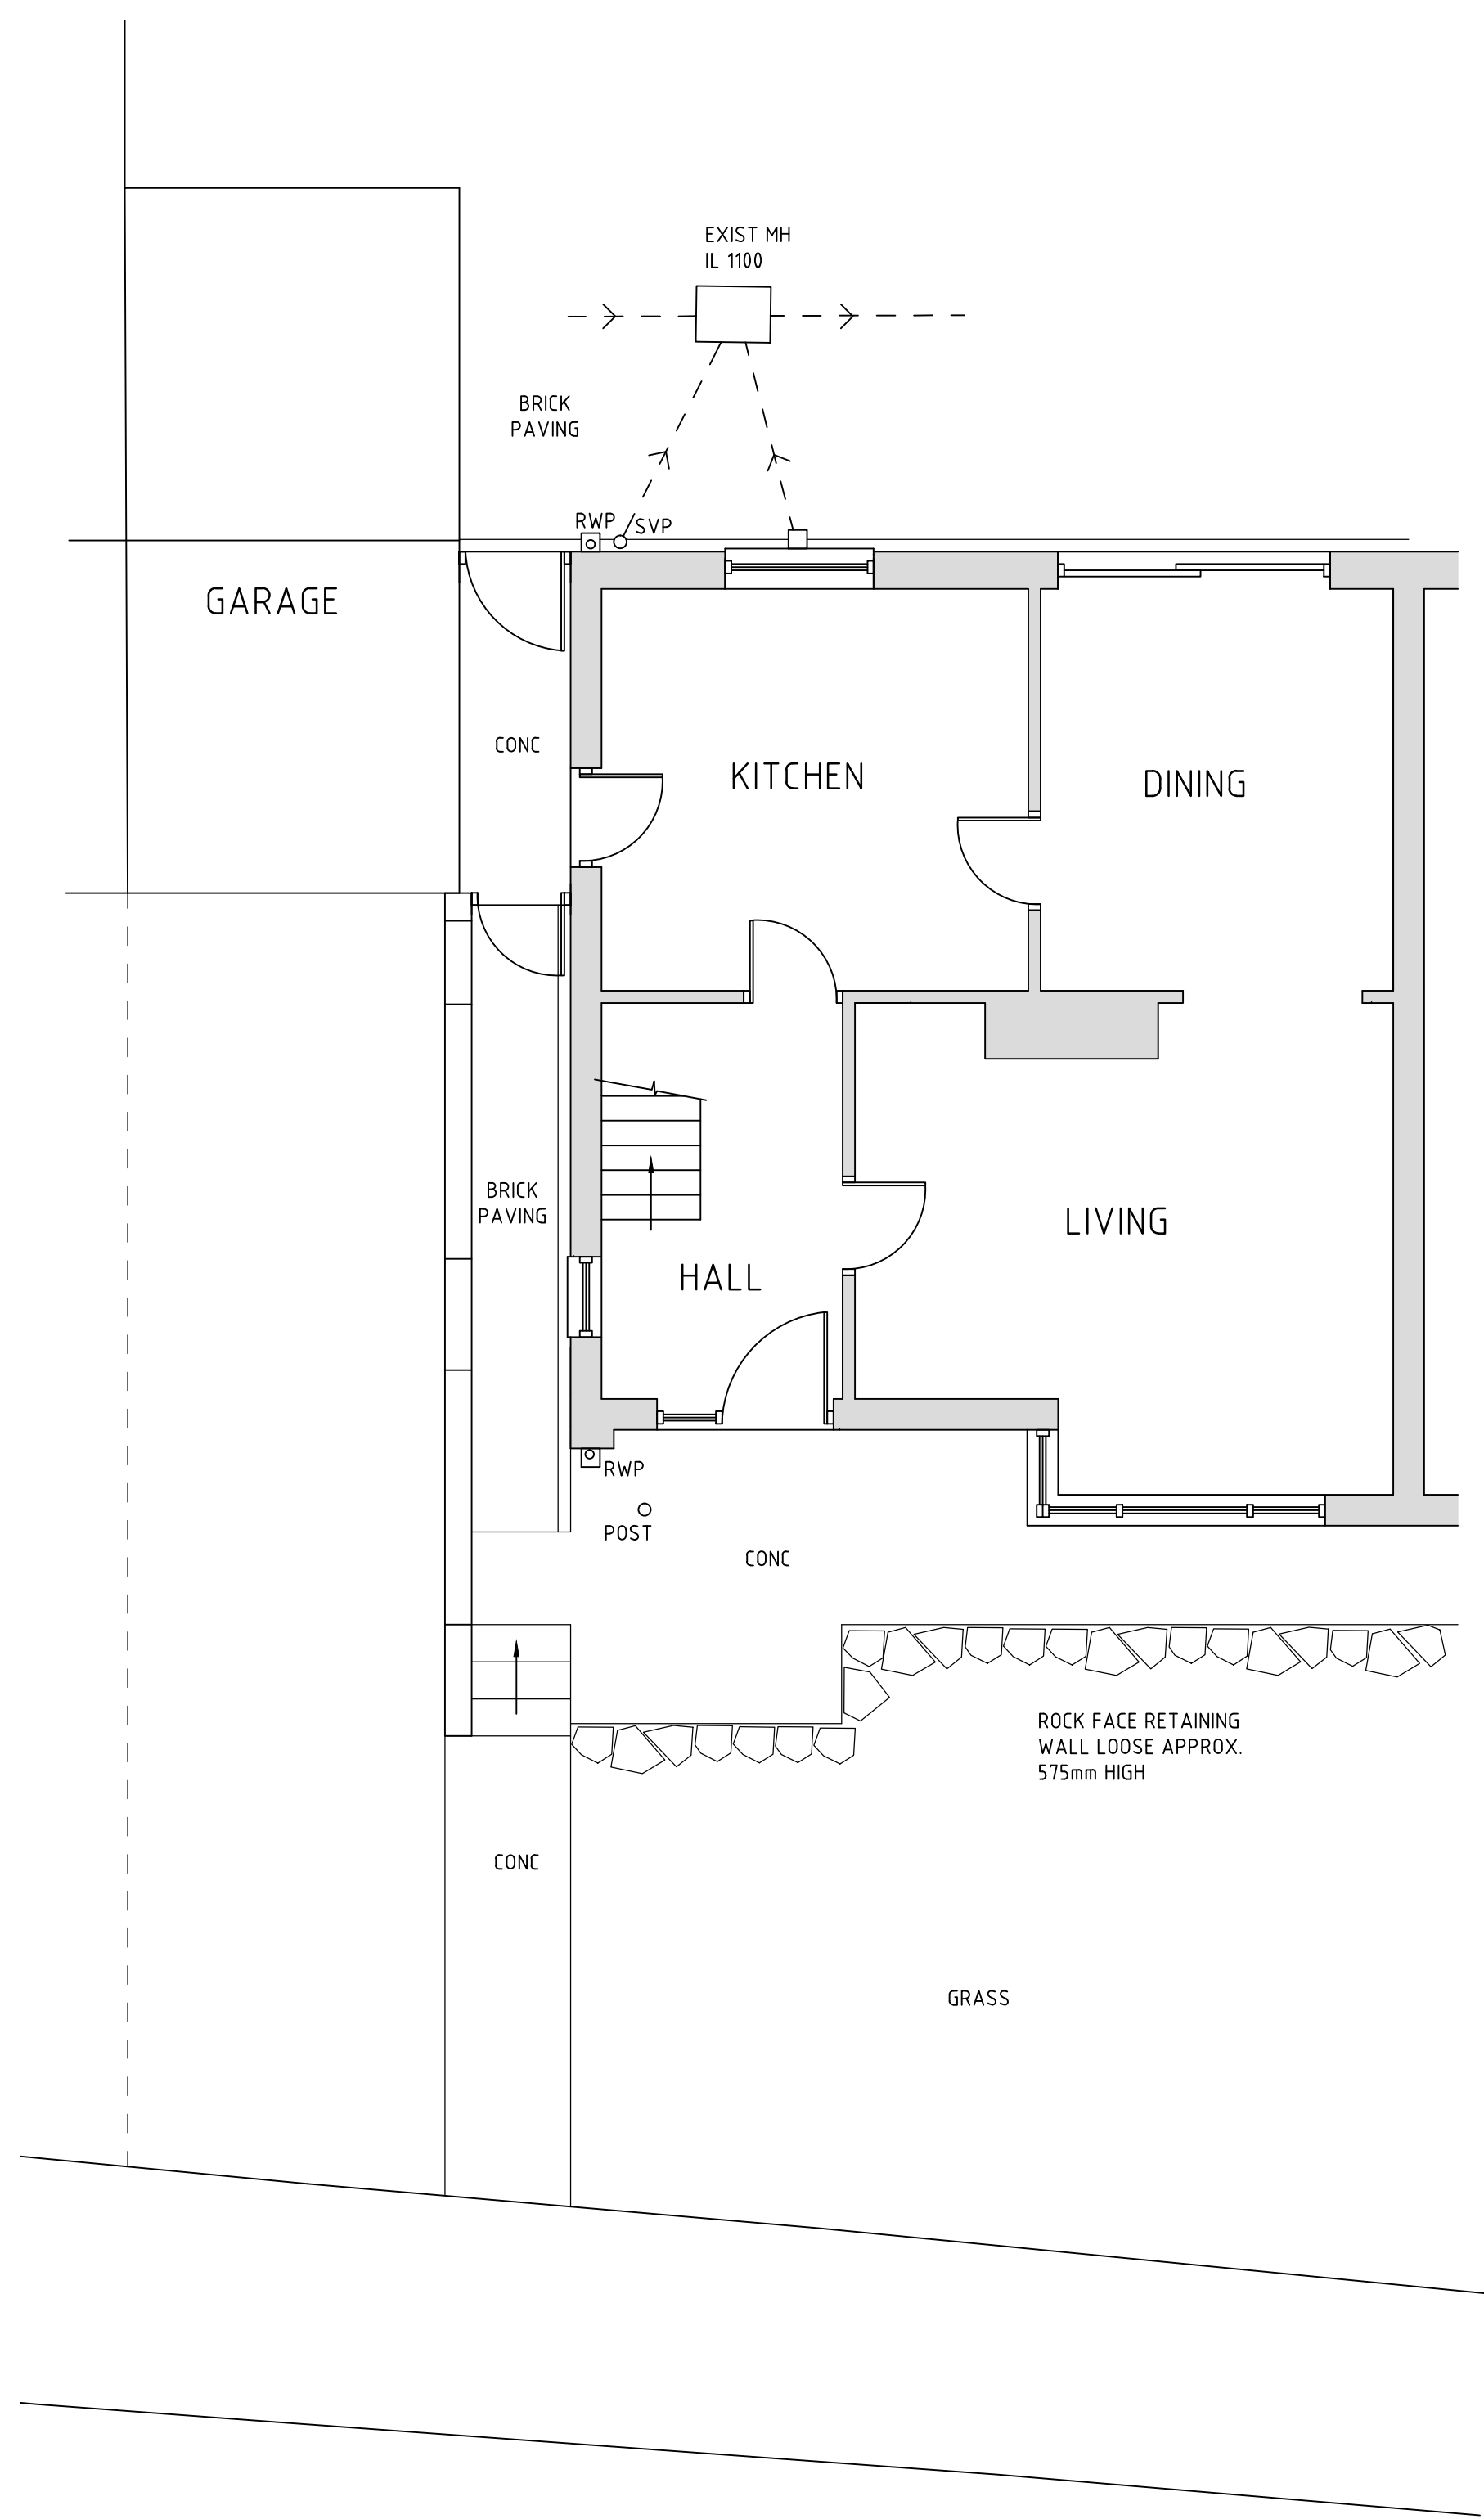

FOR APPROVAL

Applicant		Mr & Mrs OATES 44 RIDGEWAY, MACHEN, CAERPHILLY, CF83 8RD	
Project Title		PROPOSED PORCH	
Drawing Title		SITE LOCATION PLAN, EXISTING PLAN & ELEVATIONS	
Original Size	A1	Scale	AS SHOWN
Date	MAR 2018	Drawing number	WO/100