
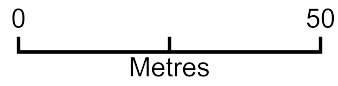


Adams Household (4 Henfron Caerphilly CF83 2NU) Ref:PP-09766722

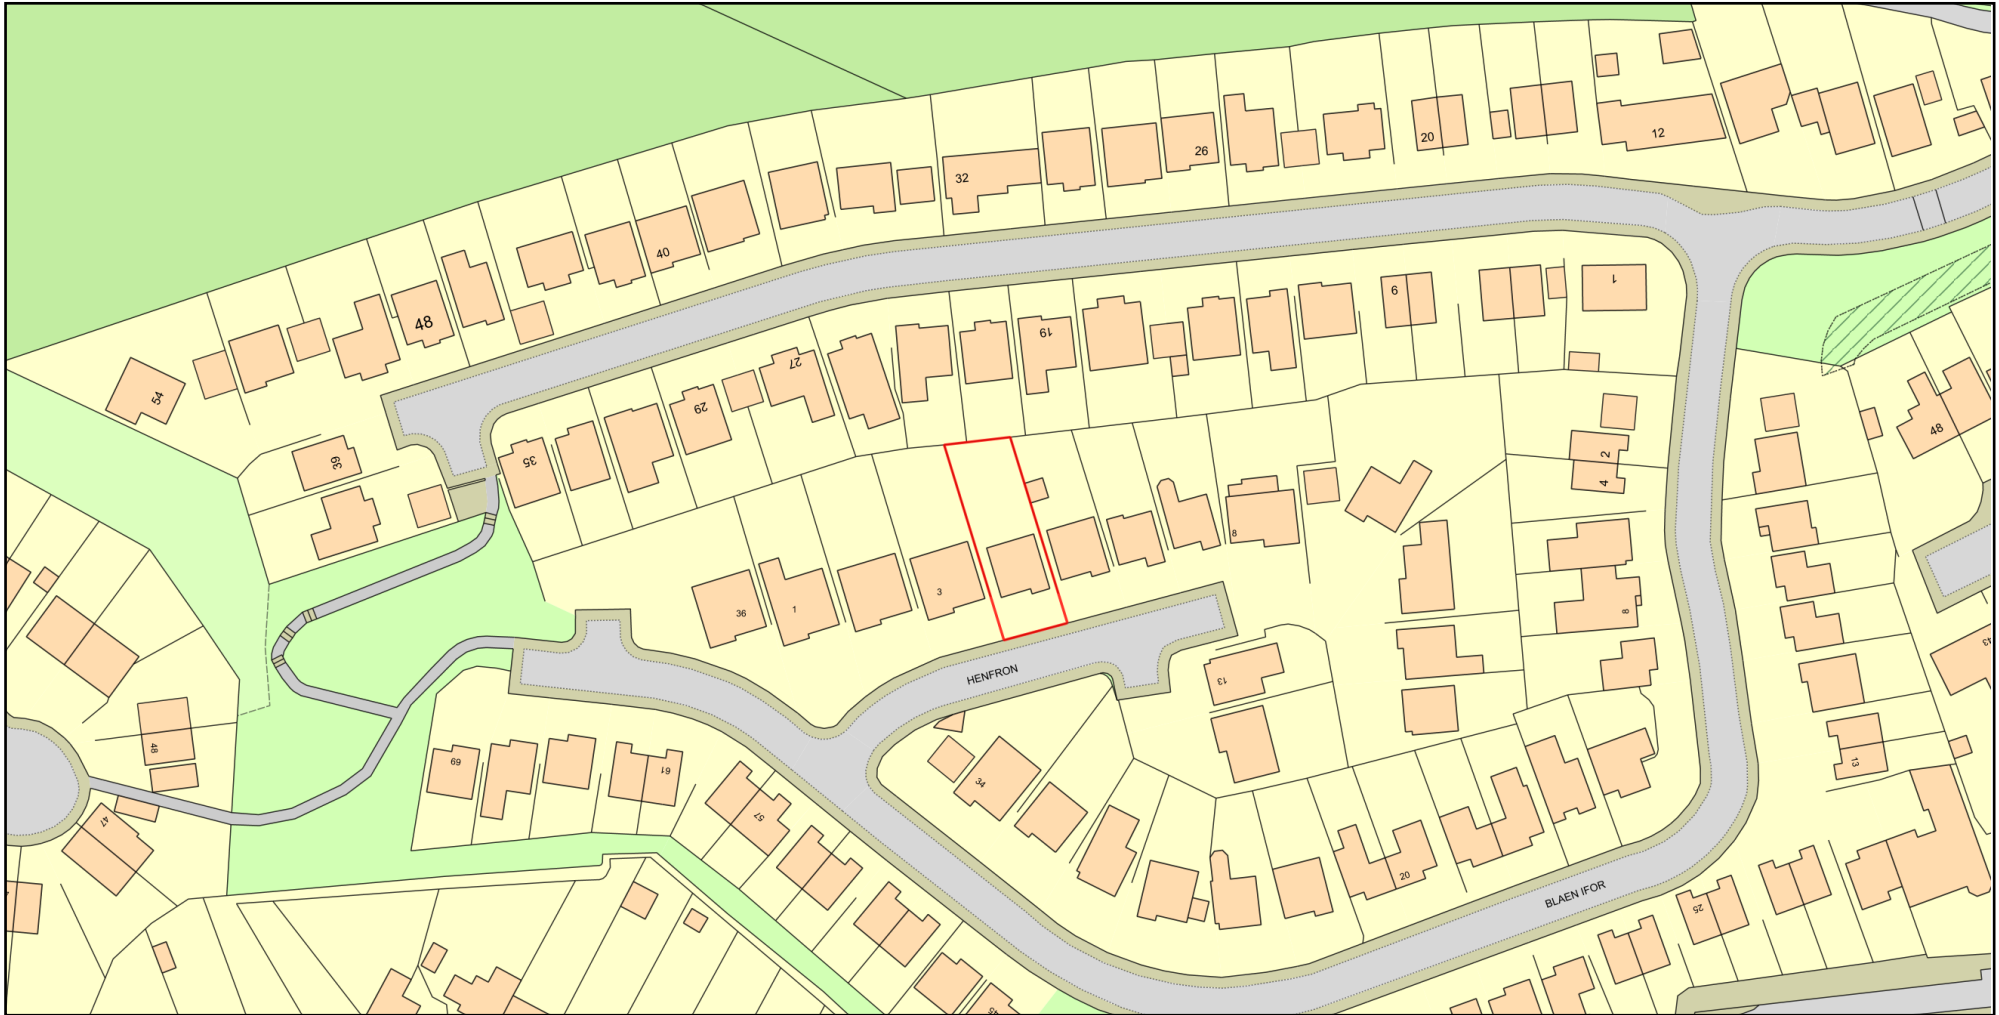

Plan Produced for: Rhian Adams

Date Produced: 08 Jun 2021

Plan Reference Number: TQRQM21159135129046

Scale: 1:1250 @ A4

© Crown copyright and database rights 2021 OS 100042766