
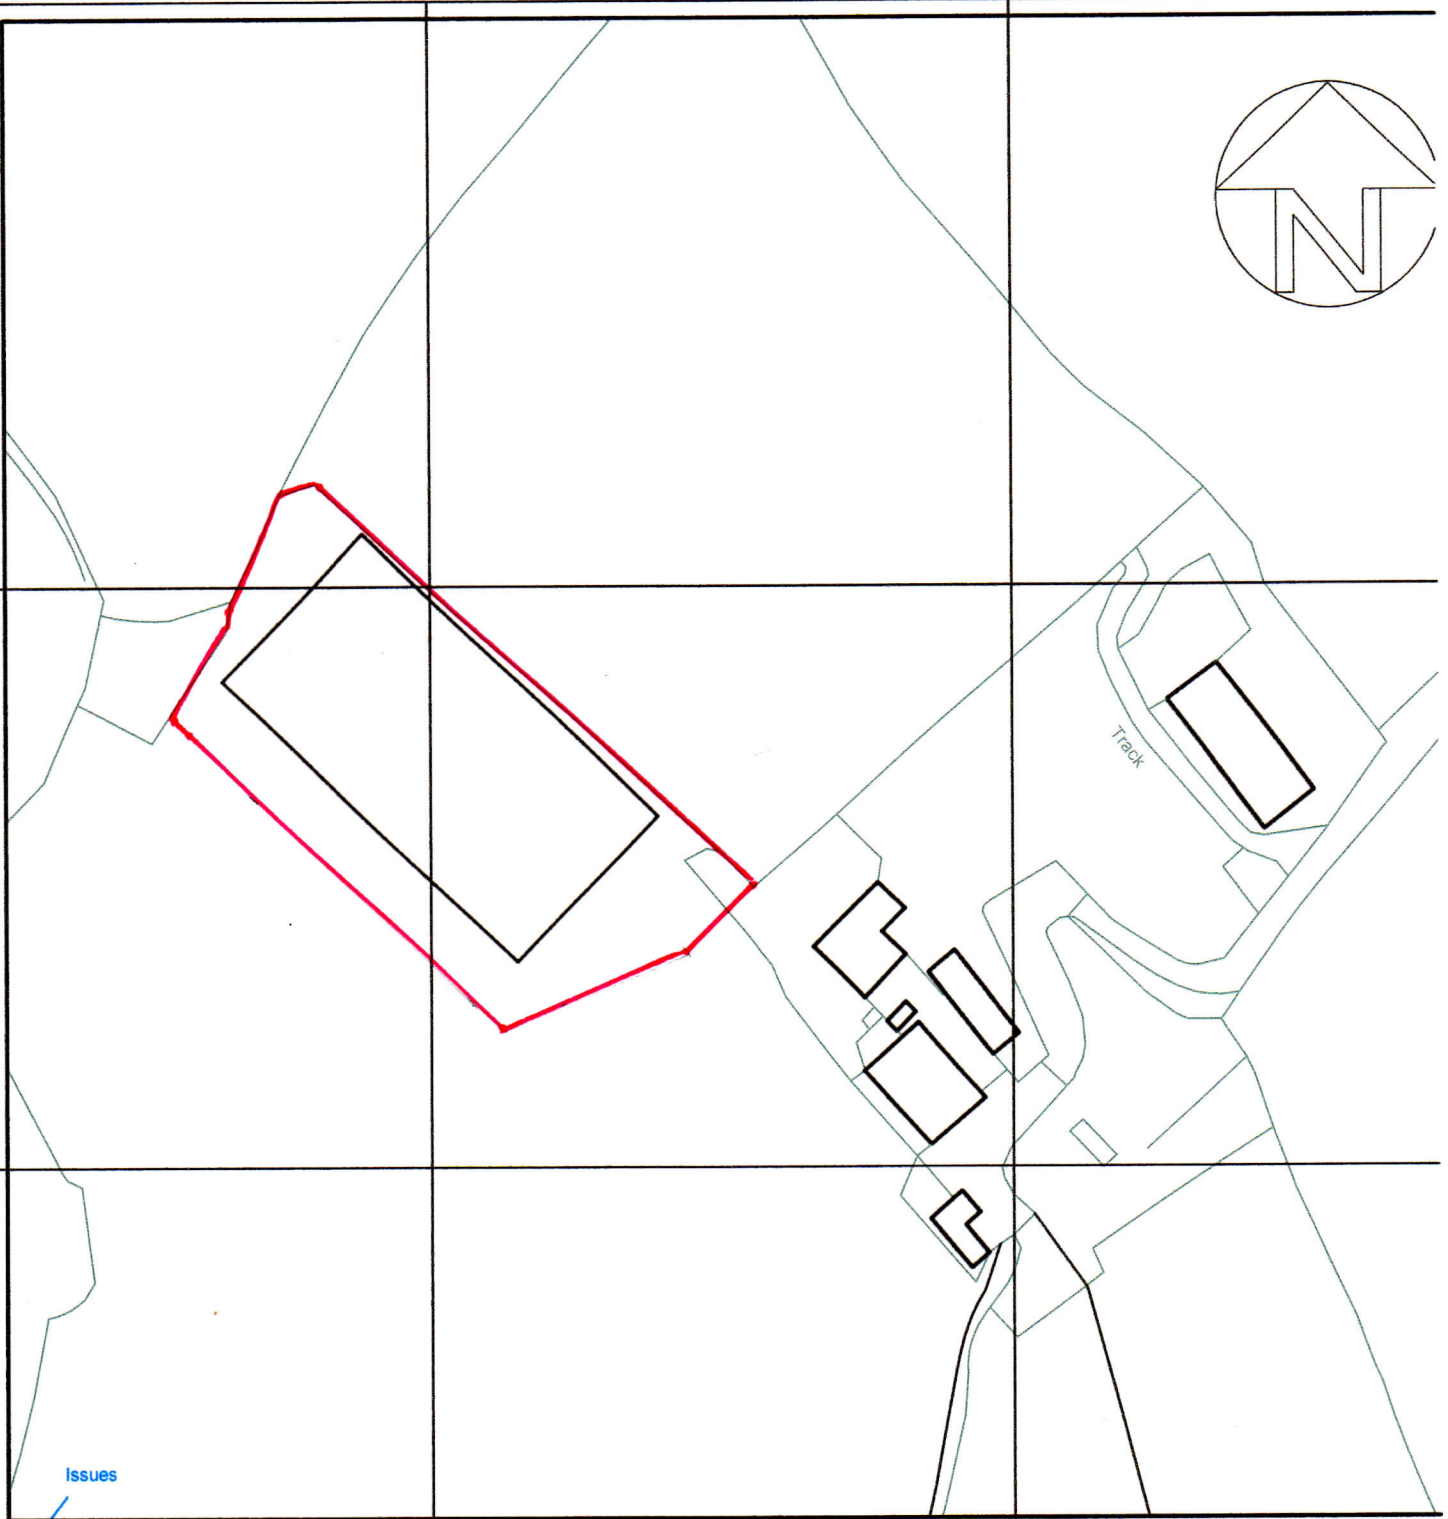


315300m

315400m

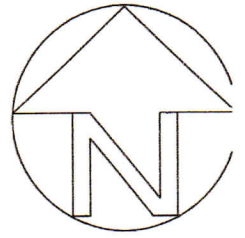

Site location plan @ 1:1250

Client

Mr R. Evans.

Project

Proposed horse training area on land at  
Pen-Yr-Heol Farm, Commin Road,  
Hollybush, NP12 0OY

Date:

May 2021

Scale:

1:1250

Job No:

3096

Drawing No:

Block plan

Revision

Date:

\*  
\*  
\*  
\*