


EXISTING BLOCK PLAN
1:200

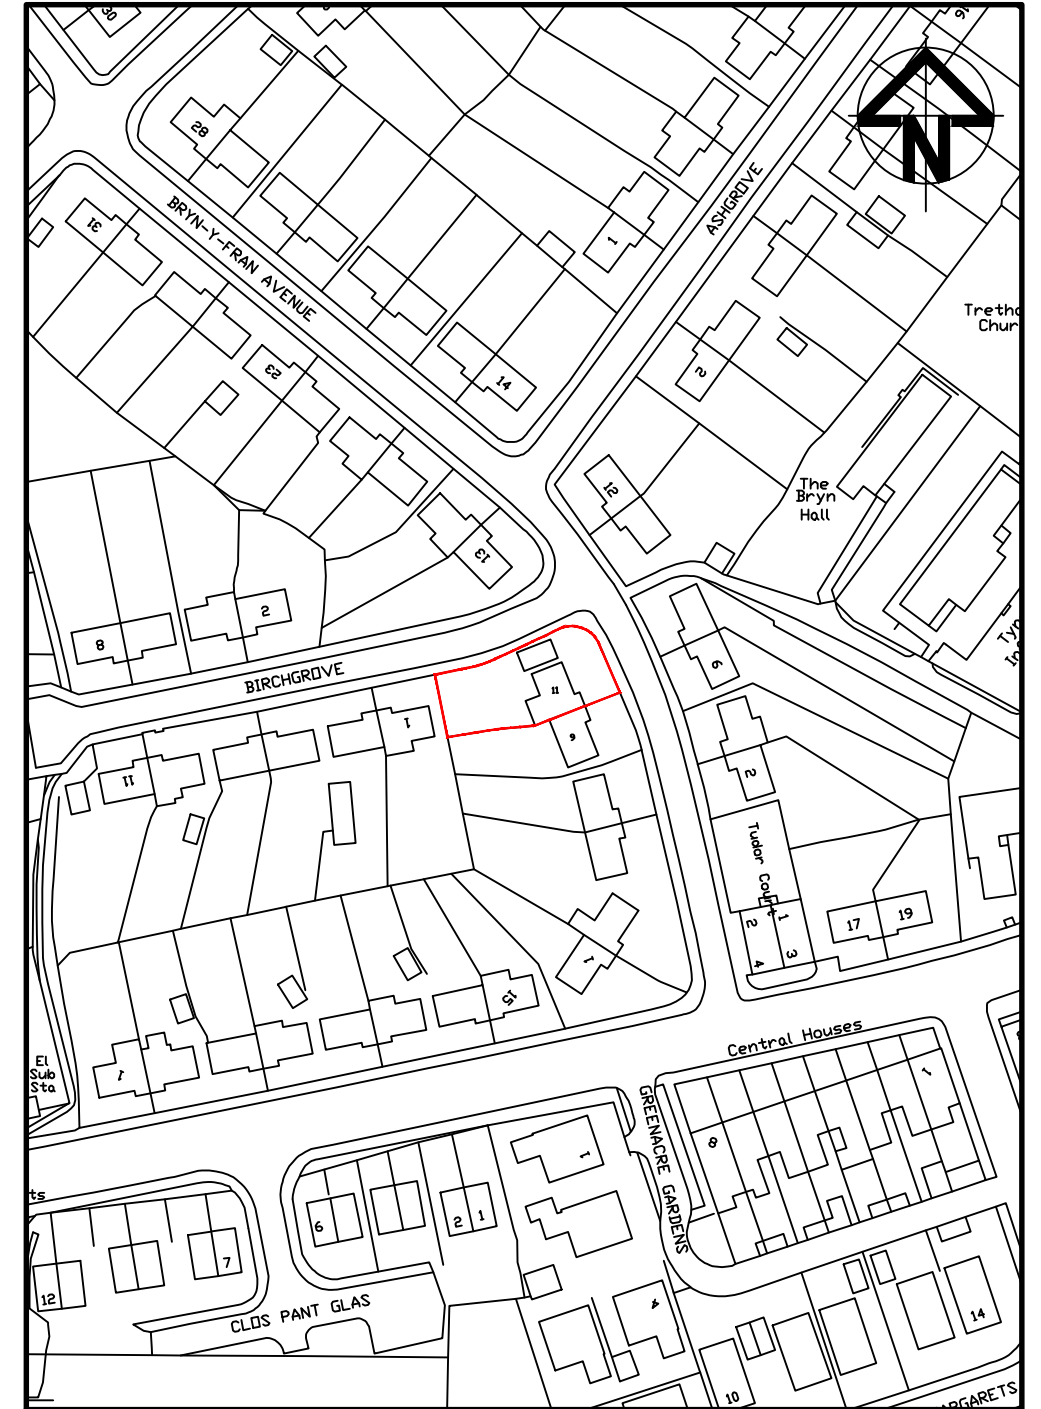

SITE LOCATION PLAN
1:1250

Client Ms. K. HYMAN 11 BRYN-Y-FRAN TRETTHOMAS, CAERPHILLY CF83 8BN	Project PROPOSED EXTENSIONS TO PROPERTY	Scales 1:1250 1:200
	Title EXISTING SITE LOCATION PLAN AND EXISTING BLOCK PLAN	Original Size A3
		Drawing No. KH/100